


AREA I, US 74

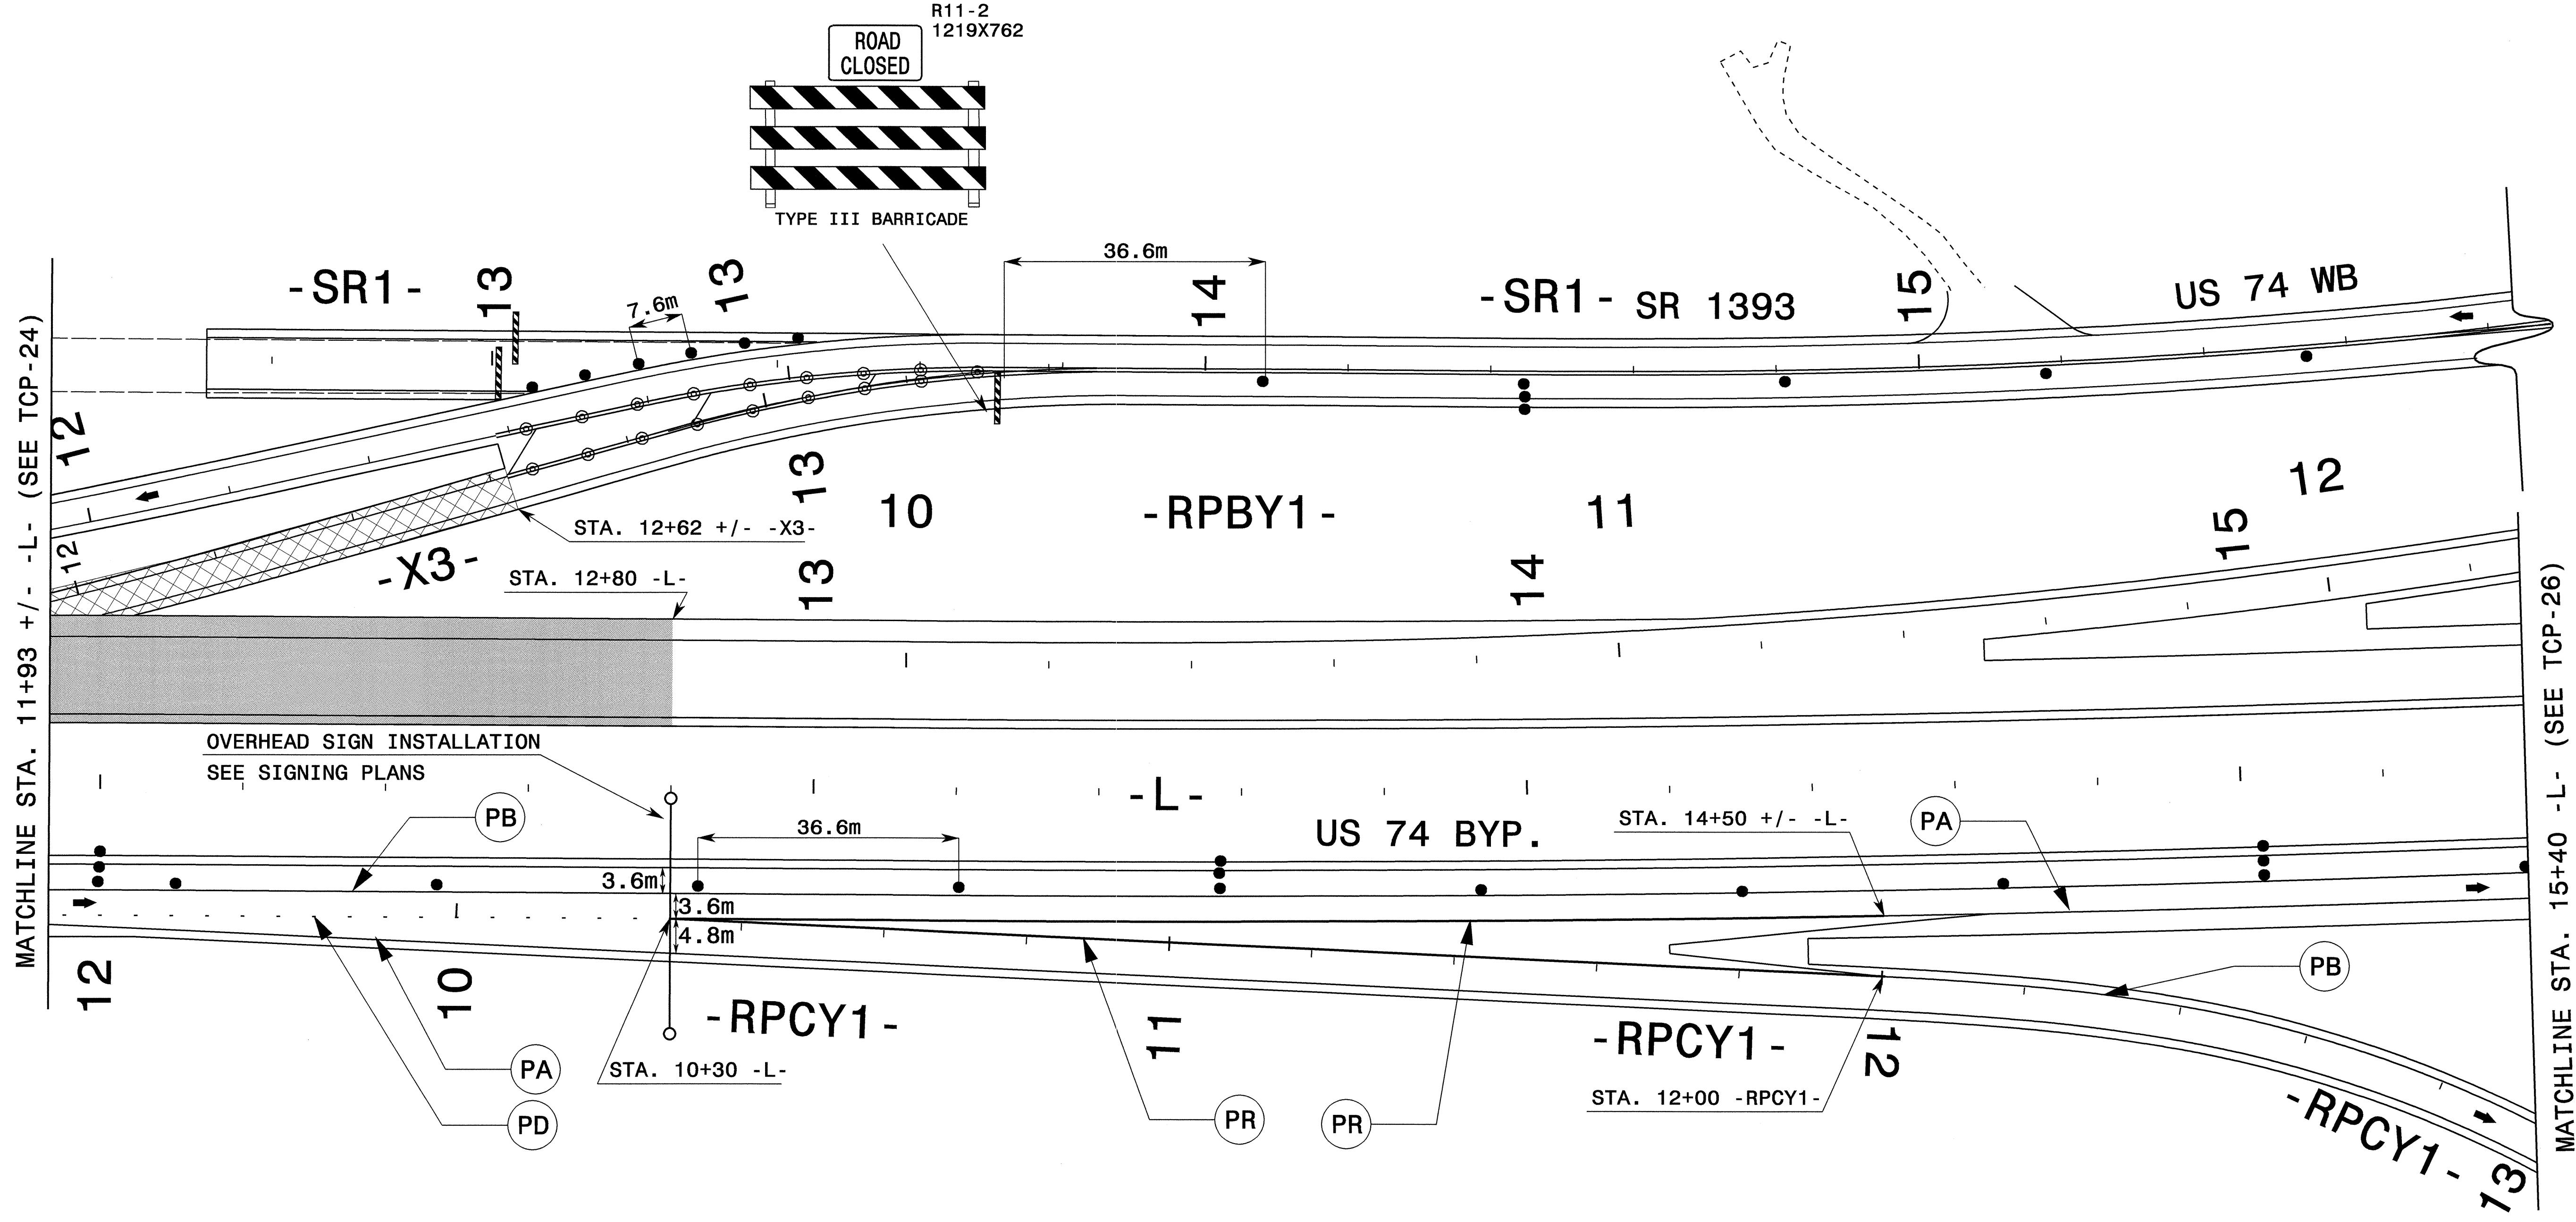

PROJ. REFERENCE NO. R-0513A	SHEET NO. TCP-25
--------------------------------	---------------------



APPROVED: *[Signature]* DATE: 10/8/04

SEAL

**PHASE III,
AREA I DETAIL**

SCALE: NONE		REVISIONS
DATE: 10/03		
DWG. BY: DAH		
DESIGN BY: DAH		
REVIEWED BY: JDK		

CADD FILE