
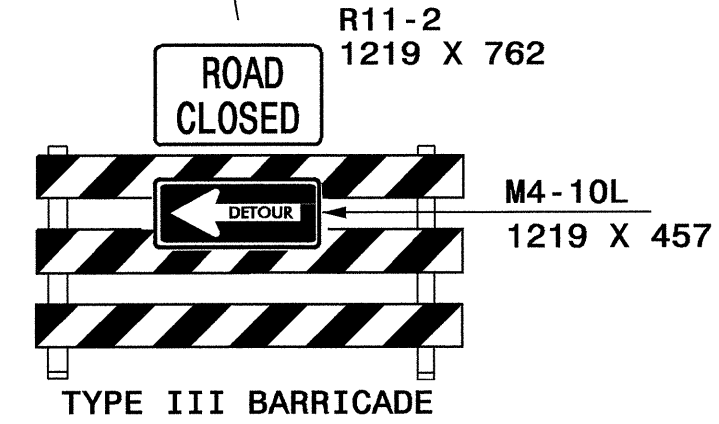


AREA I, US 74

|                     |           |
|---------------------|-----------|
| PROJ. REFERENCE NO. | SHEET NO. |
| R-0513A             | TCP-18    |

INSET 1 (SEE TCP-18A)

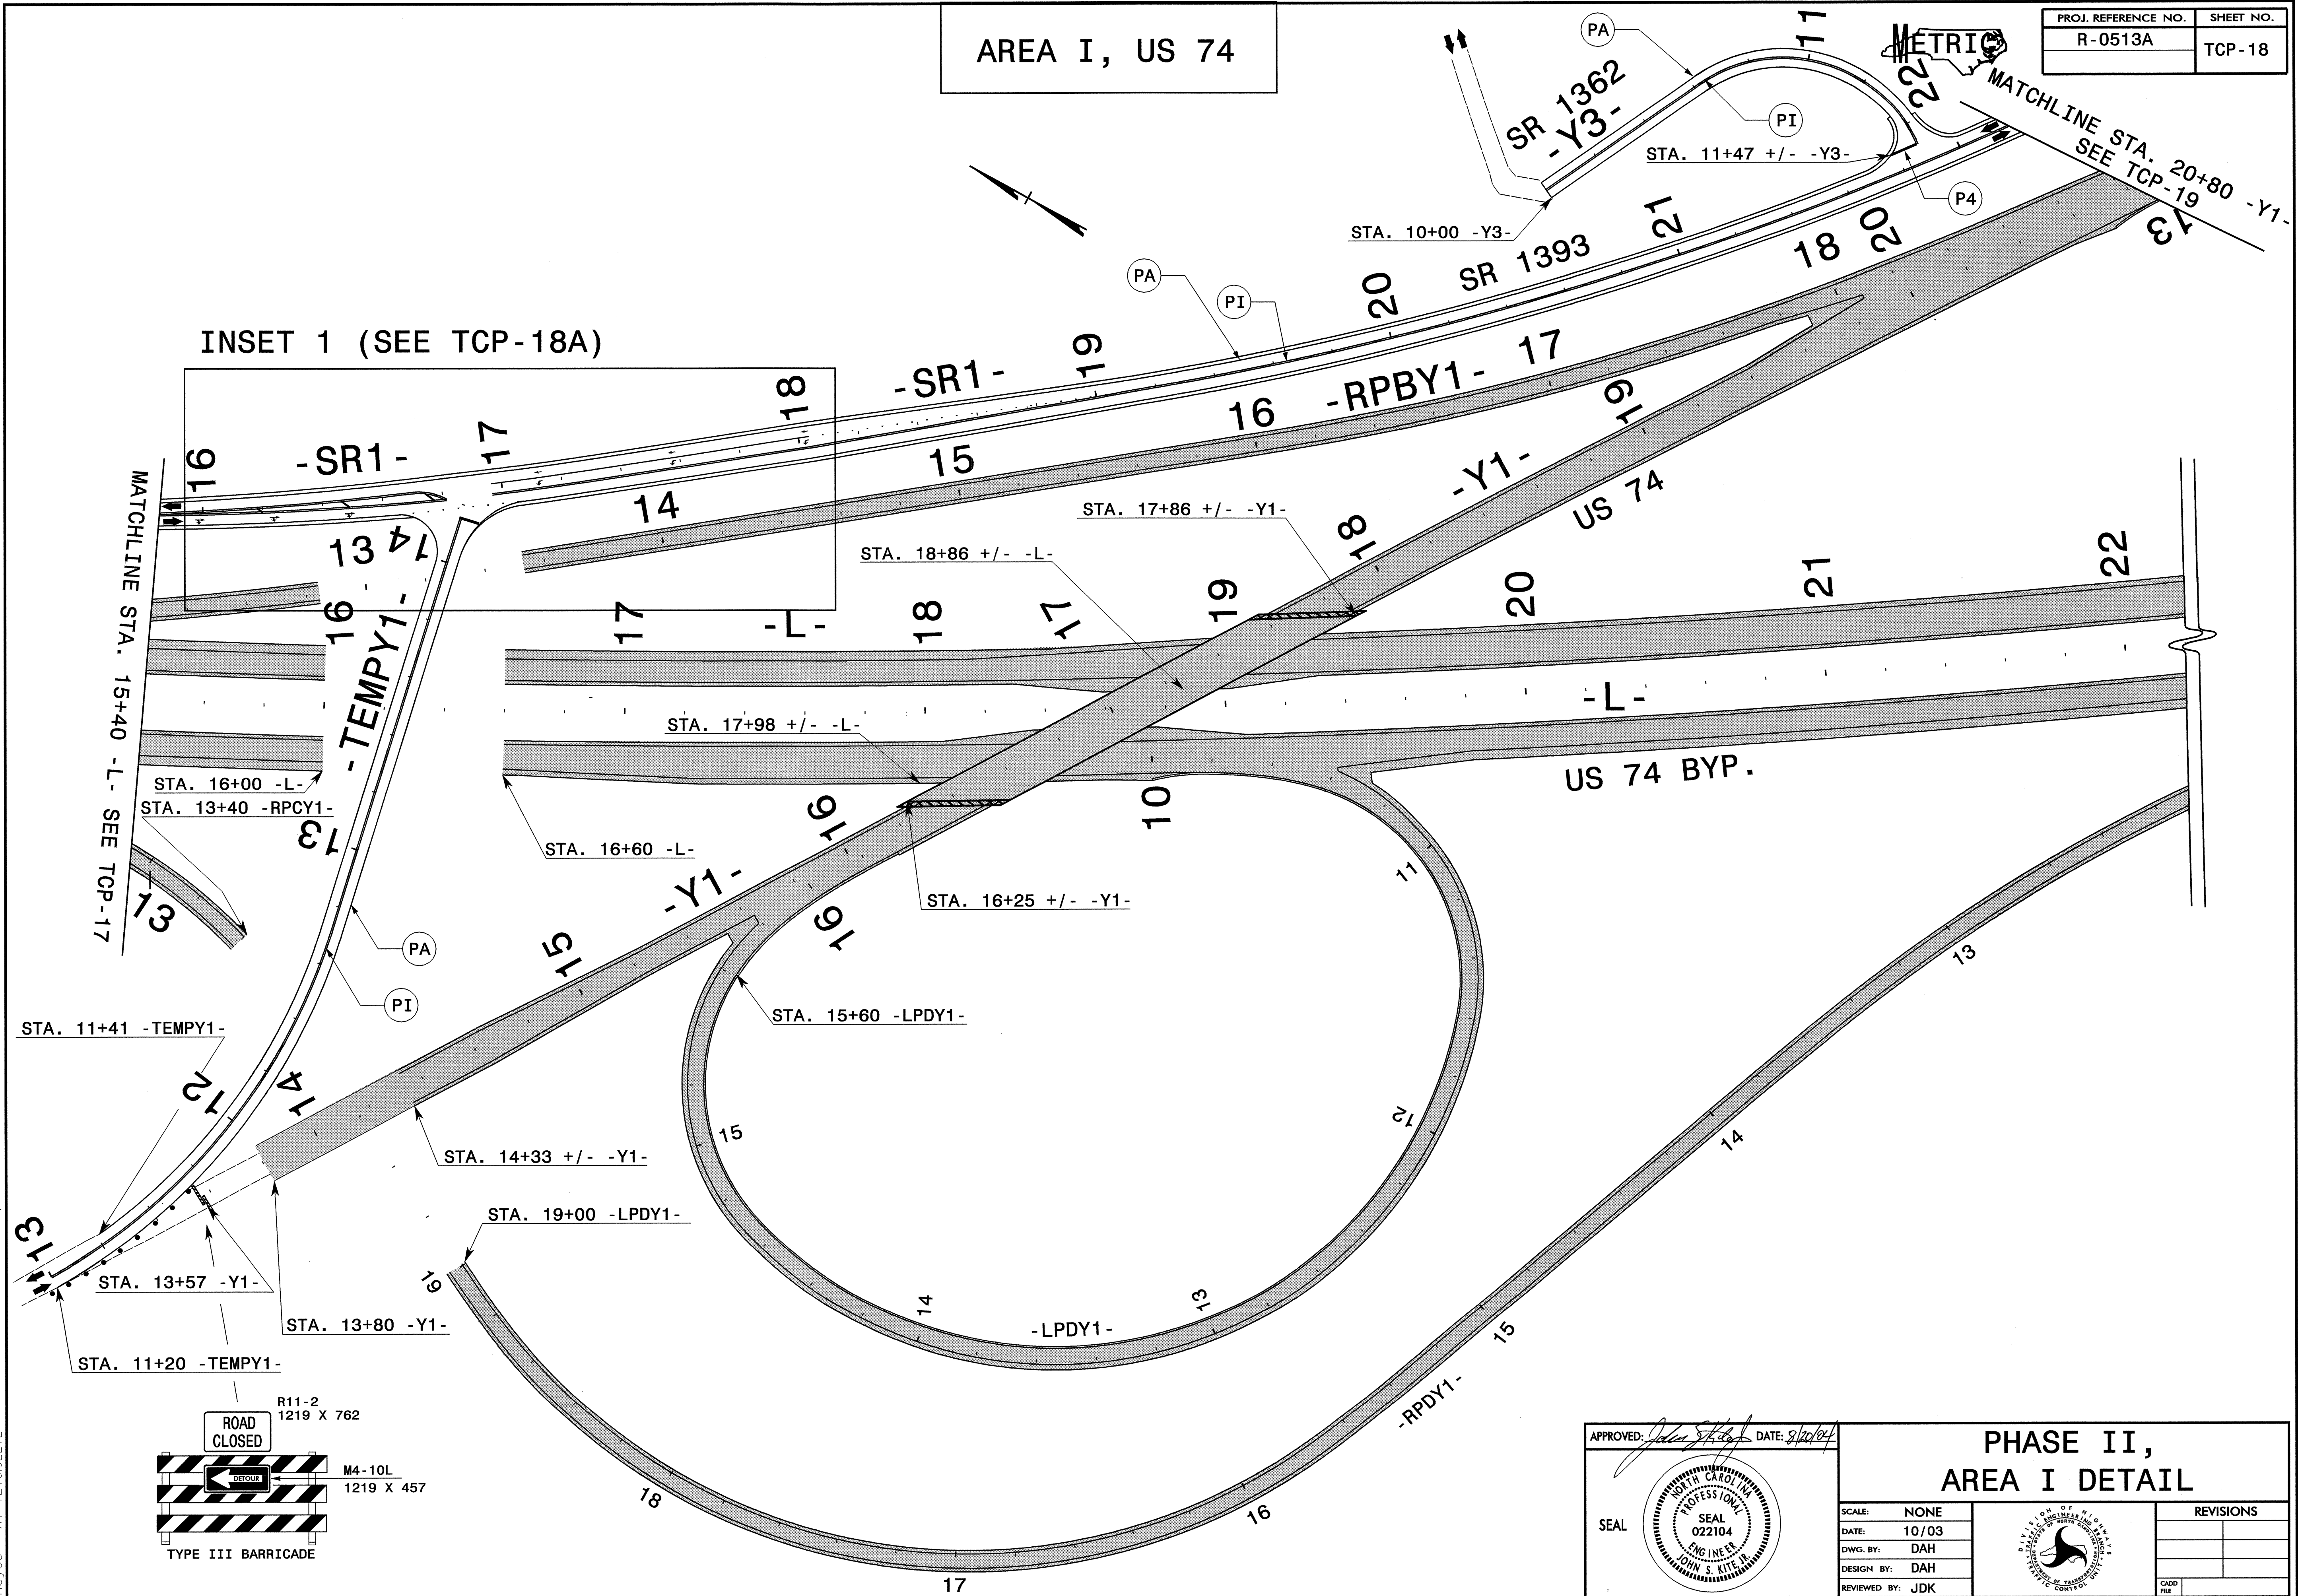

APPROVED: *John S. Kite* DATE: 8/20/04

SEAL

**PHASE II, AREA I DETAIL**

|                  |  |           |
|------------------|--|-----------|
| SCALE: NONE      |  | REVISIONS |
| DATE: 10/03      |  |           |
| DWG. BY: DAH     |  |           |
| DESIGN BY: DAH   |  |           |
| REVIEWED BY: JDK |  |           |

CADD FILE

20-AUG-2004 10:38  
 T:\TCP\PhaseII\0513A\TC\_Tcp18\_Pll.dgn  
 dhayes AT TEL092272