


AREA I, US 74



PROJ. REFERENCE NO.	SHEET NO.
R-0513A	TCP-17

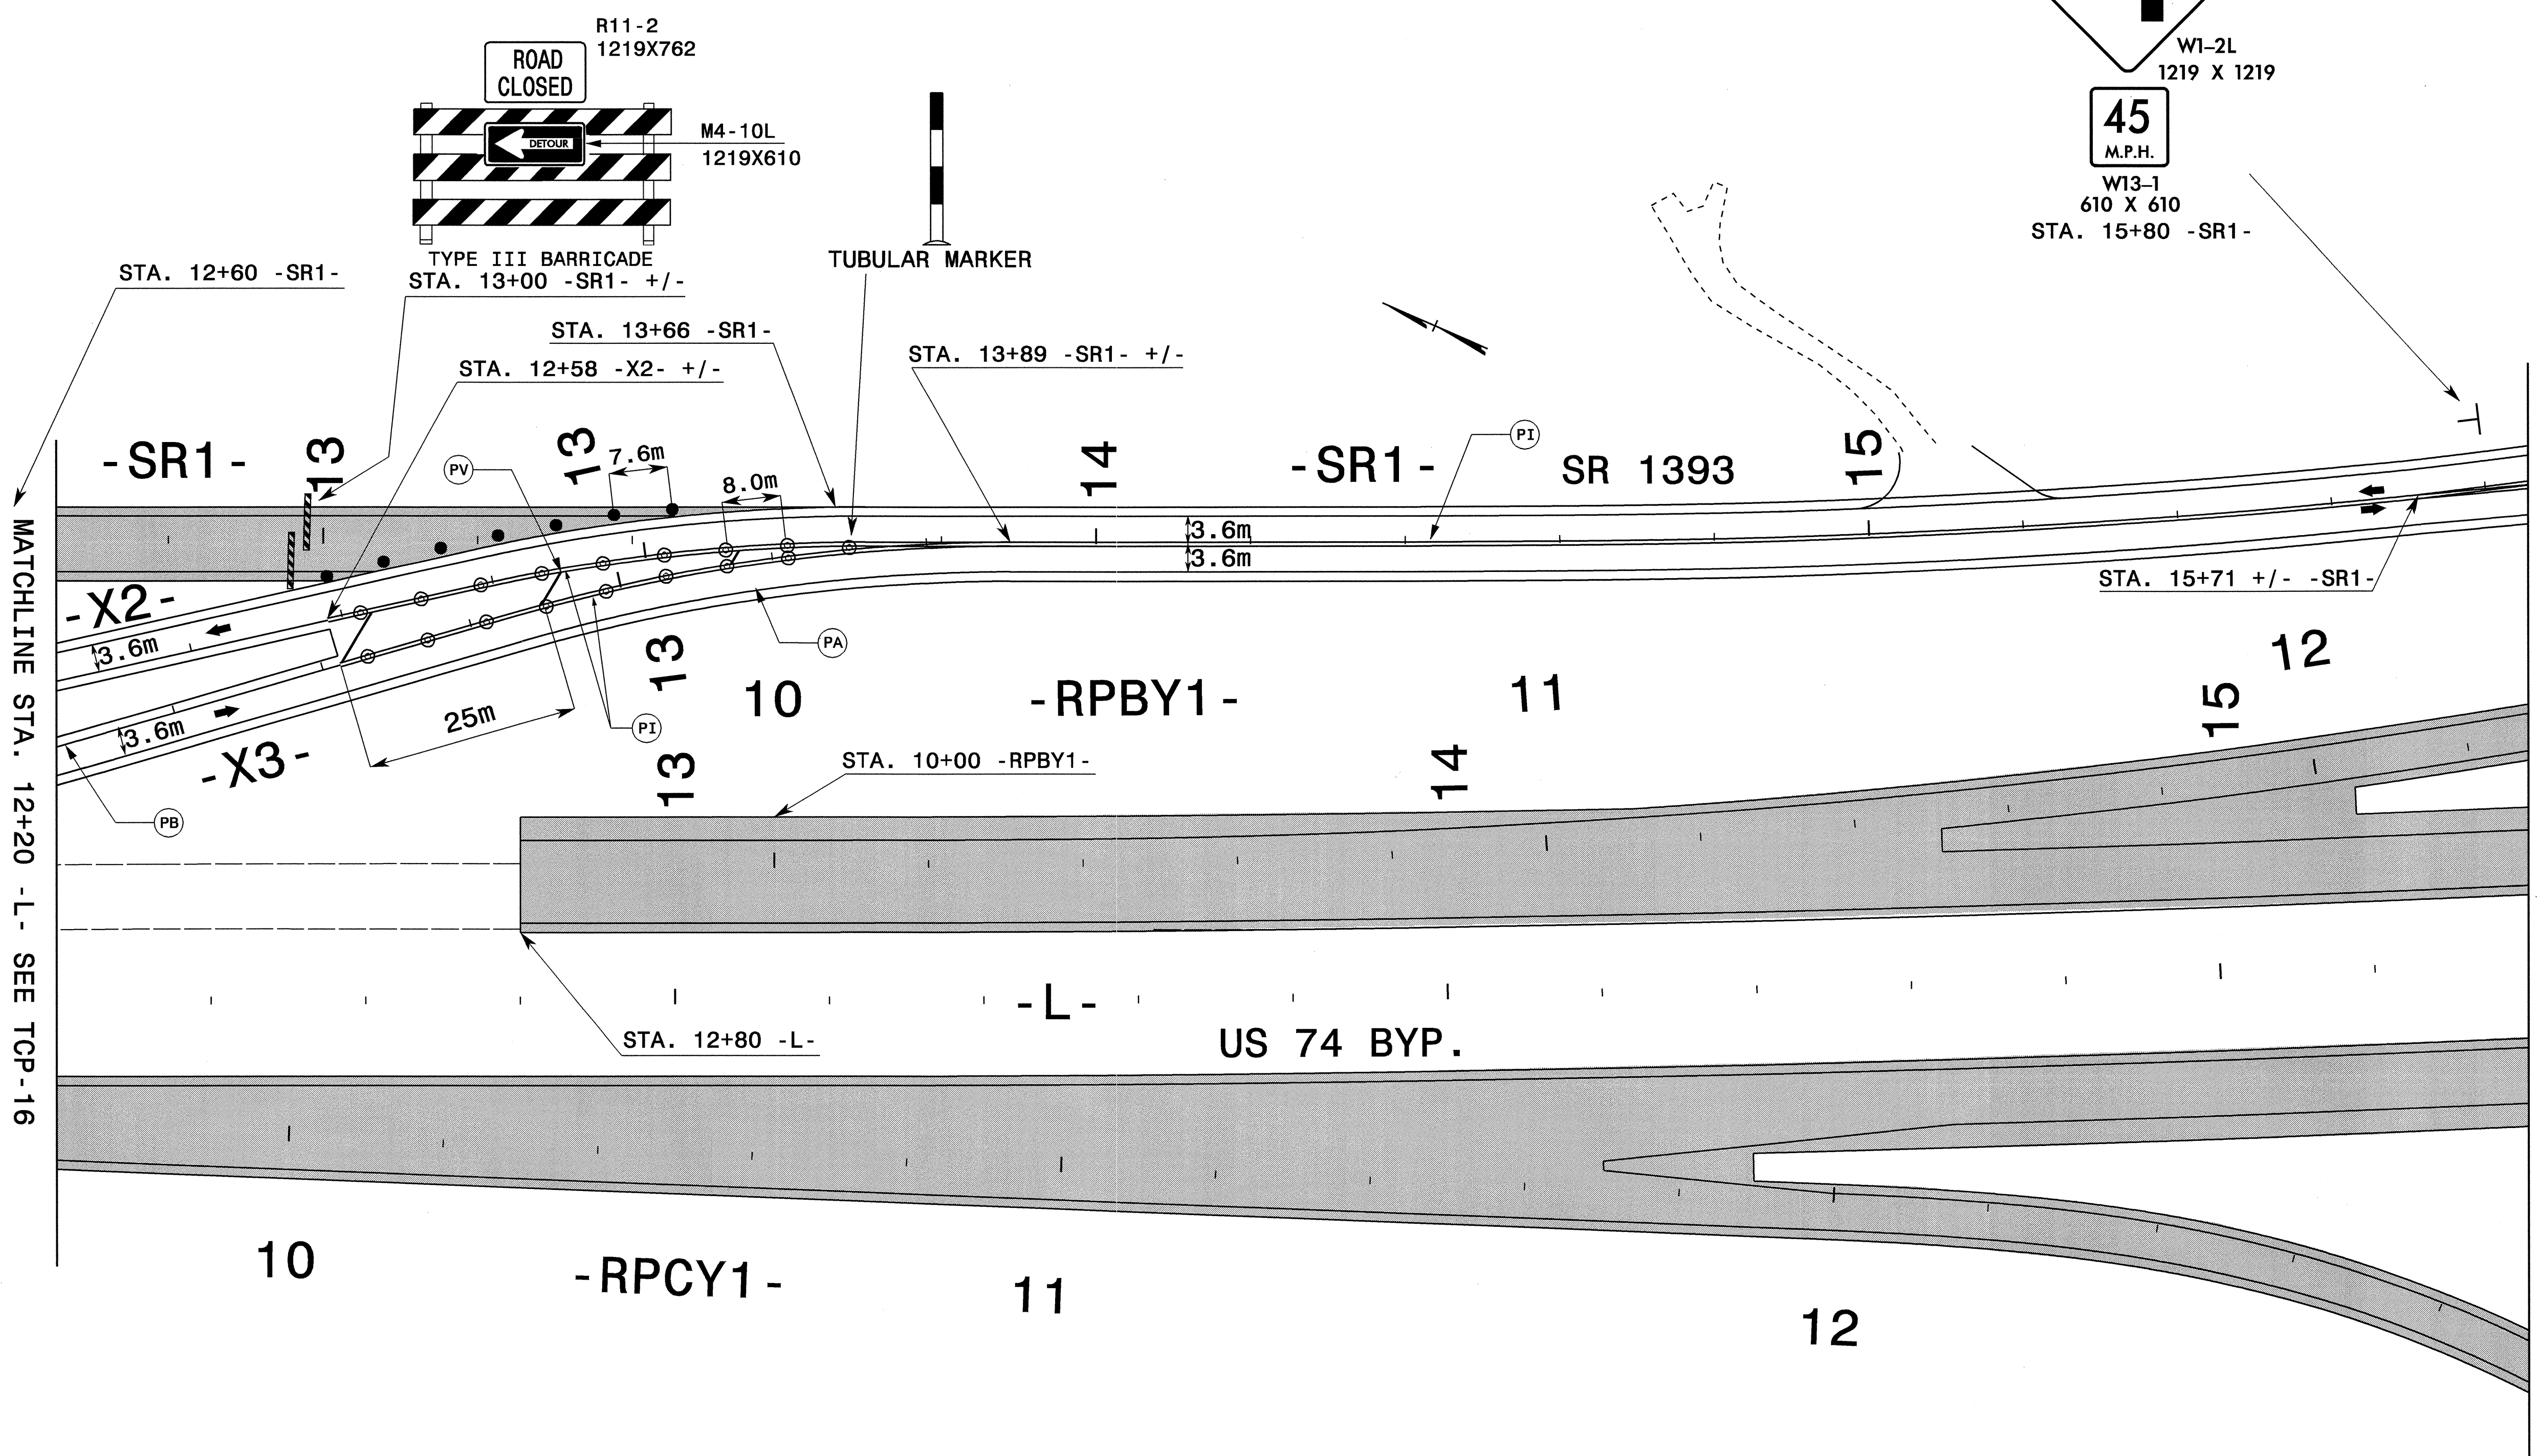

W1-2L
1219 X 1219
45
M.P.H.
W13-1
610 X 610
STA. 15+80 -SR1-

MATCHLINE STA. 12+20 -L- SEE TCP-16

MATCHLINE STA. 15+40 -L- SEE TCP-18

05-OCT-2004 16:28
W:\TCP\PhaseII\0513A_TC_Top17_P11.dgn
dhayes AT 11/08/2004

APPROVED: <i>[Signature]</i> DATE: 10/03/04	AREA I, PHASE II DETAIL									
SEAL										
	SCALE: NONE	<table border="1"> <thead> <tr> <th colspan="2">REVISIONS</th> </tr> </thead> <tbody> <tr><td> </td><td> </td></tr> <tr><td> </td><td> </td></tr> <tr><td> </td><td> </td></tr> </tbody> </table>	REVISIONS							
	REVISIONS									
DATE: 10/03										
DWG. BY: DAH										
DESIGN BY: DAH										
REVIEWED BY: JDK	<table border="1"> <tr> <td>GRID FILE</td> <td> </td> </tr> </table>	GRID FILE								
GRID FILE										