


# AREA I, US 74

PROJ. REFERENCE NO.	SHEET NO.
R-0513A	TCP-15

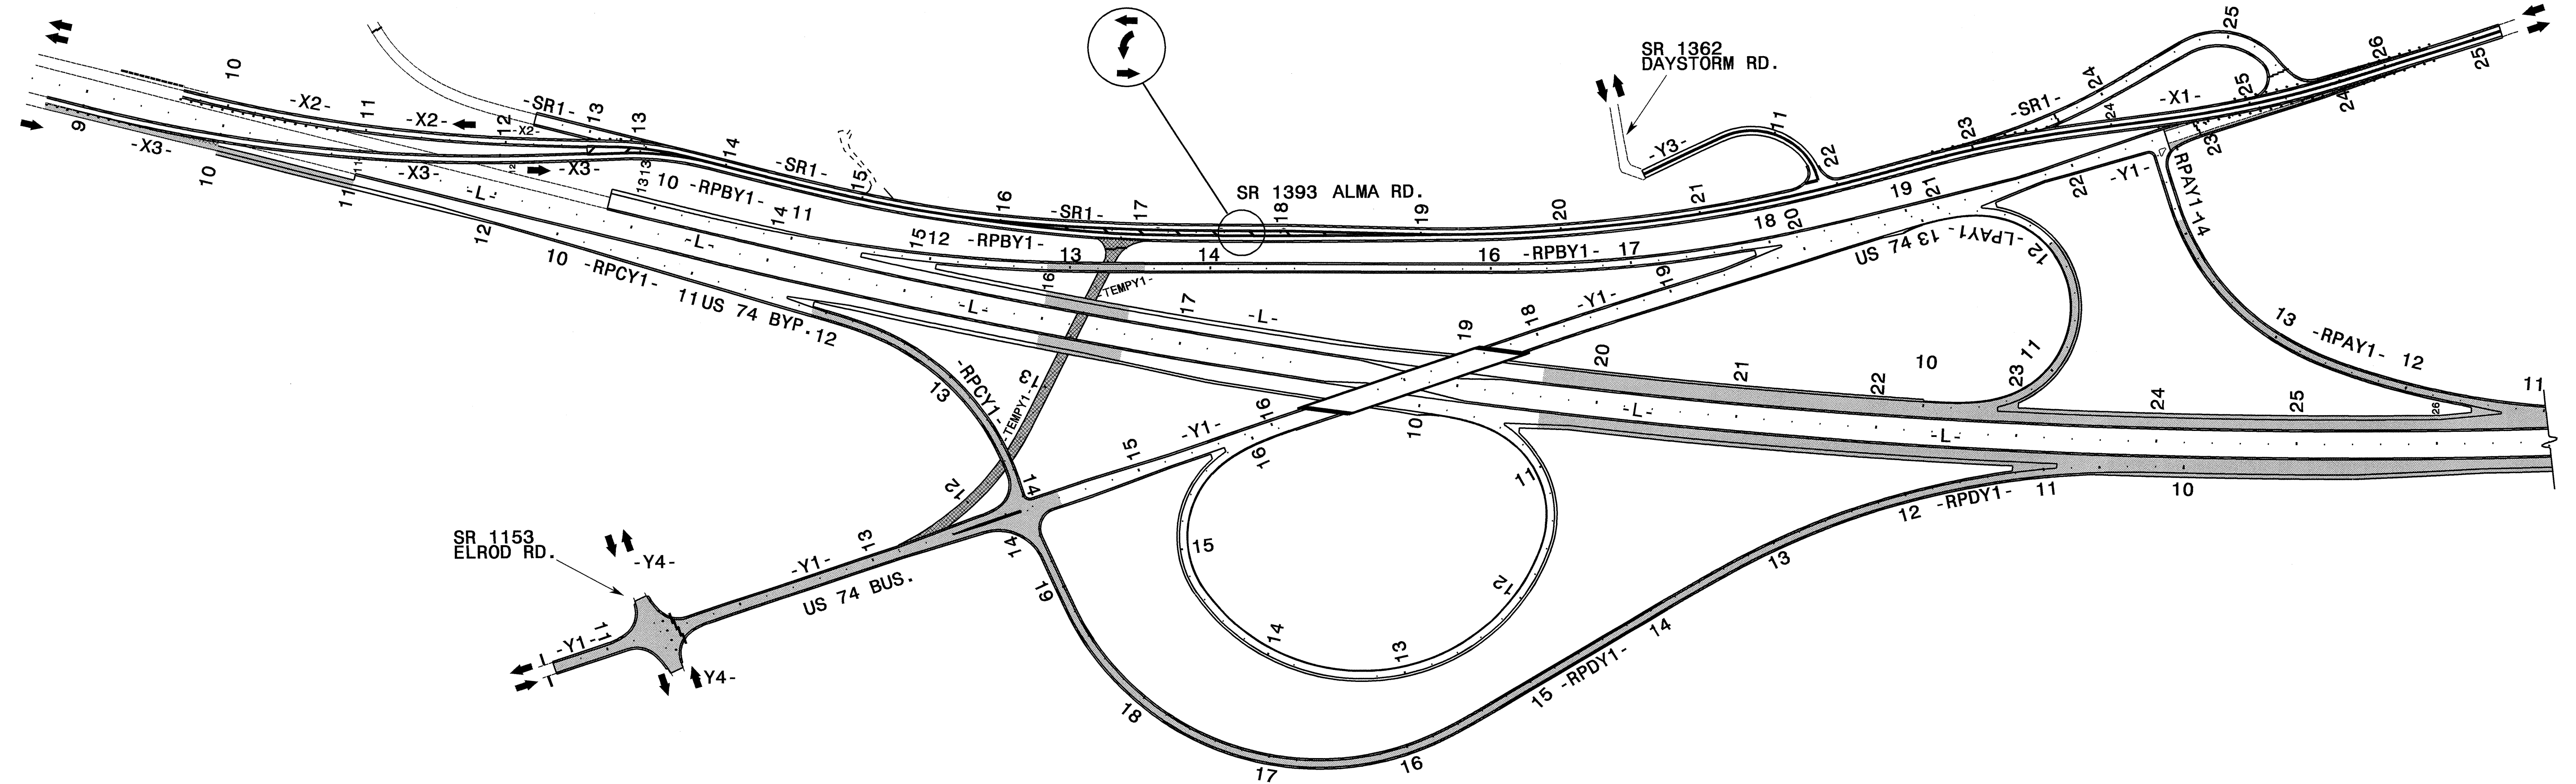

## PHASE II CONT.

**STEP 9)**  
 USING RSD 1101.02, SHEET 1 OF 7, MILL THE RIGHT SHOULDER OF -X3- TO THE EXISTING ELEVATION OF EASTBOUND US 74 BYPASS FROM STA. 8+73 -X3- +/- TO STA. 10+00 -X3-


**STEP 10)**  
 USING RSD 1101.02, SHEET 1 OF 7, COMPLETE THE FOLLOWING:  
 • RESURFACE THE OUTSIDE LANE OF EASTBOUND US 74 BYPASS FROM STA. 8+73 -L- +/- TO STA. 10+00 -L-  
 • CONSTRUCT THE RIGHT LANE OF EASTBOUND -L- FROM STA. 10+00 TO STA. 11+00 UP TO BUT NOT INCLUDING THE FINAL LAYER OF SURFACE COURSE (SEE TCP-15 & 16).

**STEP 11)**  
 UNCOVER THE DETOUR SIGNS FOR US 74 BUS. AND PLACE -TEMPY1- TRAFFIC ONTO THE US 74 BUS. DETOUR (SEE TCP-21). INSTALL DRUMS AND BARRICADES AT THE -SR1- / -TEMPY1- INTERSECTION.

**STEP 12)**  
 COMPLETE THE FOLLOWING AWAY FROM TRAFFIC:  
 • REMOVE -TEMPY1- FROM STA. 11+20 -TEMPY1- TO STA. 14+15 -TEMPY1- (SEE TCP-18A INSET 2 & TCP-20).  
 • CONSTRUCT -L- FROM STA. 16+00 -L- TO STA. 16+60 -L- AND -RPBY1- FROM STA. 12+84 -RPBY1- TO STA. 13+53 -RPBY1- UP TO AND EXCLUDING THE FINAL LAYER OF SURFACE COURSE (SEE INSET 2, TCP-18A).

AWAY FROM TRAFFIC, CONSTRUCT THE FOLLOWING UP TO AND EXCLUDING THE FINAL LAYER OF SURFACE COURSE:  
 • -Y1- FROM STA. 11+60 -Y1- TO STA. 14+20 -Y1- (SEE TCP-20)  
 • -RPCY1- FROM STA. 13+40 -RPCY1- TO STA. 14+03 +/- -RPCY1- (SEE TCP-20)  
 • -RPBY1- FROM STA. 12+84 -RPBY1- TO STA. 13+53 -RPBY1- (SEE INSET 2, TCP-18A)  
 • -RPDY1- FROM STA. 19+00 -RPDY1- TO STA. 19+60 -RPDY1- (SEE TCP-20).  
 • THE MONOLITHIC CONCRETE ISLAND AT STA. 14+00 -Y1- (SEE TCP-20)

USING FLAGGERS AS NEEDED, CONSTRUCT THE FOLLOWING IN A CONTINUOUS MANNER UP TO AND EXCLUDING THE FINAL LAYER OF SURFACE COURSE:  
 • -Y1- FROM STA. 10+60 -Y1- TO STA. 11+60 +/- -Y1- (SEE TCP-20)  
 • -Y4- FROM STA. 10+00 -Y4- TO STA. 10+57 +/- -Y4- (SEE TCP-20)

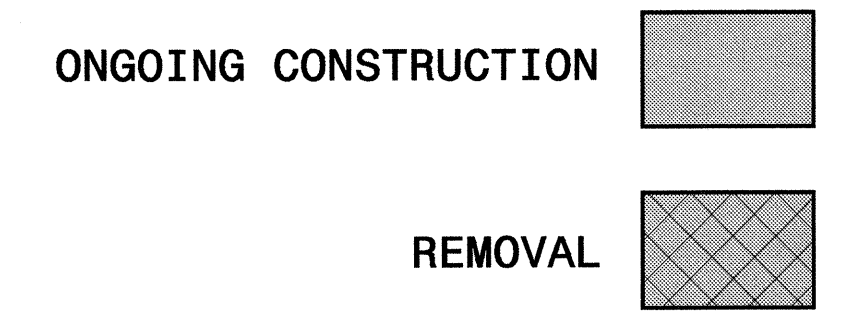

APPROVED:	DATE: 10/6/03	<b>AREA I, PHASE II, STEPS 9THRU 12, AND PHASING</b>											
	SCALE: NONE												
	DATE: 07/03			<table border="1"> <thead> <tr> <th colspan="2">REVISIONS</th> </tr> </thead> <tbody> <tr> <td> </td> <td> </td> </tr> <tr> <td> </td> <td> </td> </tr> <tr> <td> </td> <td> </td> </tr> </tbody> </table>		REVISIONS							
	REVISIONS												
DWG. BY: DAH													
DESIGN BY: DAH													
REVIEWED BY: JDK													

05-OCT-2004 16:28  
 M:\TCP\PhaseII\R0513A-TC\_Top15\_Phil.dgn  
 gmayes AT TEL092272