



AREA I, US 74

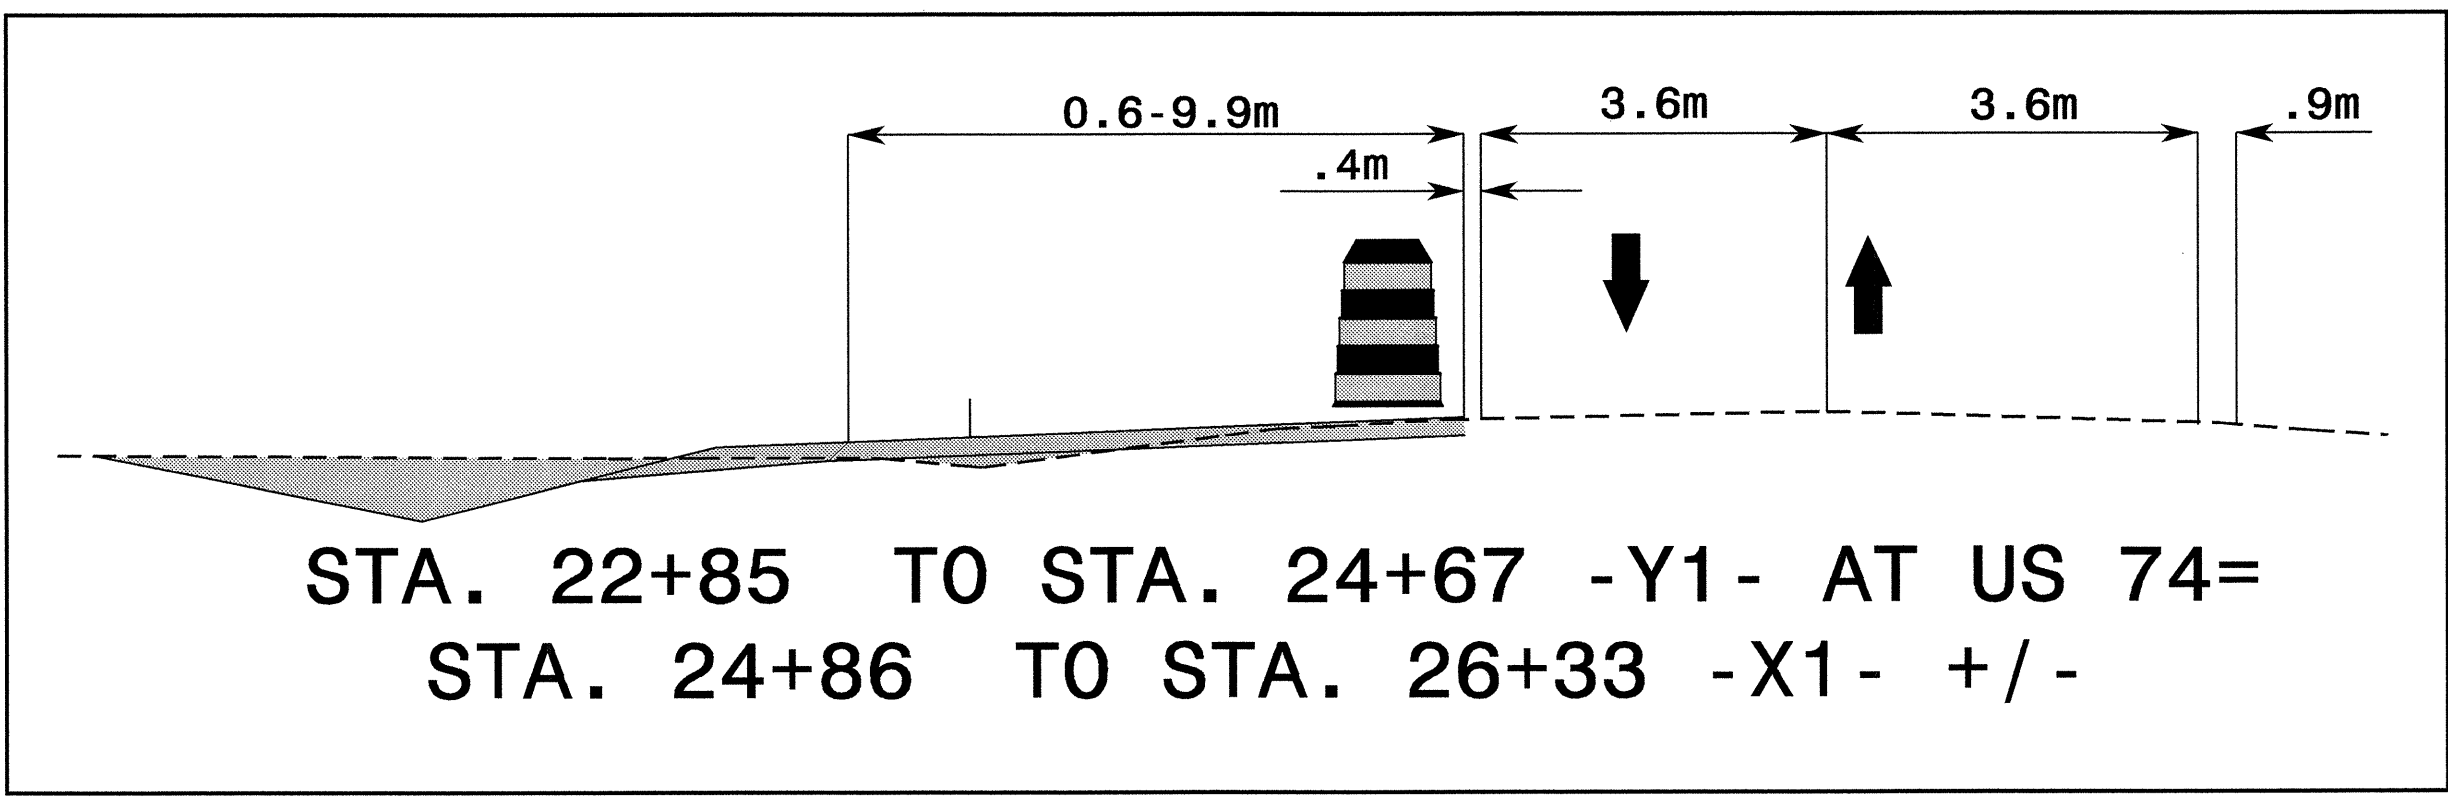

PROJ. REFERENCE NO. R-0513A	SHEET NO. TCP-7
--------------------------------	--------------------

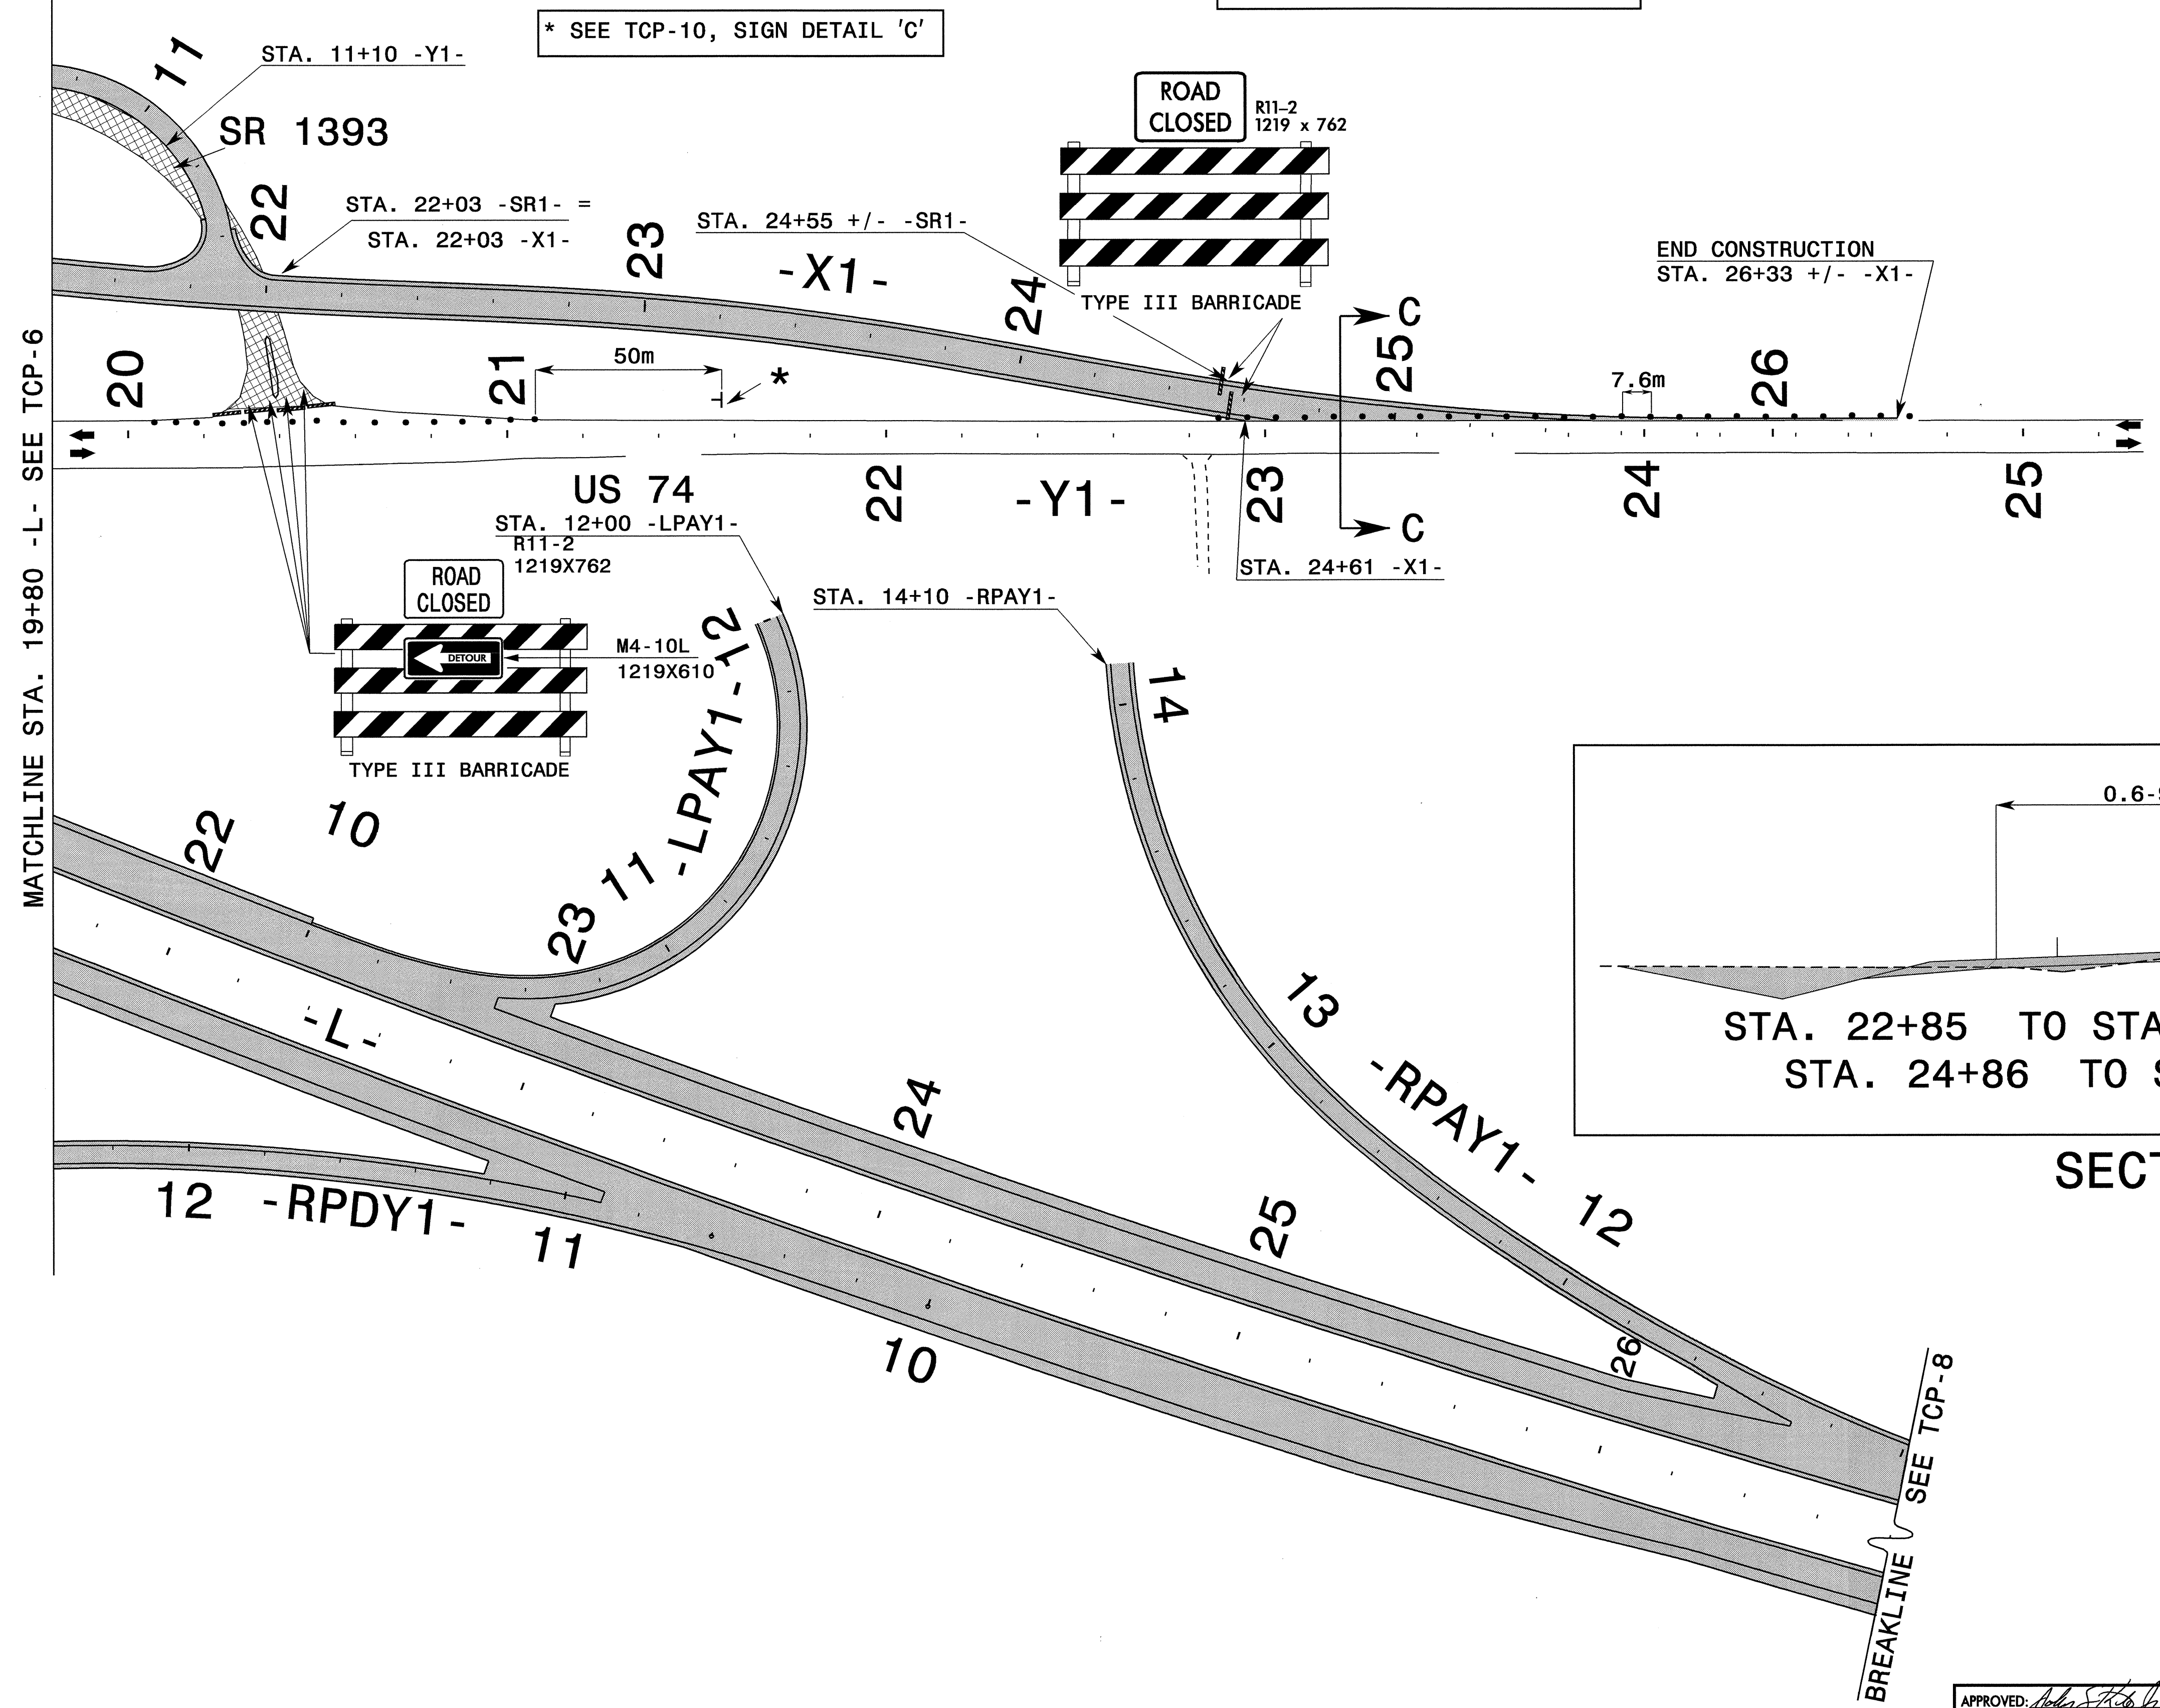

STA. 22+85 TO STA. 24+67 -Y1- AT US 74=
STA. 24+86 TO STA. 26+33 -X1- +/-

SECTION C-C

MATCHLINE STA. 19+80 -L- SEE TCP-6

BREAKLINE SEE TCP-8

19-AUG-2004 15:54
T:\TCP\Phase1\R0513A_TC_Top7_Phl.dgn
ahayes AT TETC02272

APPROVED: <i>[Signature]</i> DATE: 8/20/04	<p>AREA I, PHASE I DETAIL</p>	
SCALE: NONE		REVISIONS
DATE: 03/03		
DWG. BY: DAH		
DESIGN BY: DAH		
REVIEWED BY: JDK		CADD FILE