


UTILITIES BY OTHERS

NOTE:
ALL PROPOSED UTILITY WORK
SHOWN ON THIS SHEET WILL
BE DONE BY OTHERS

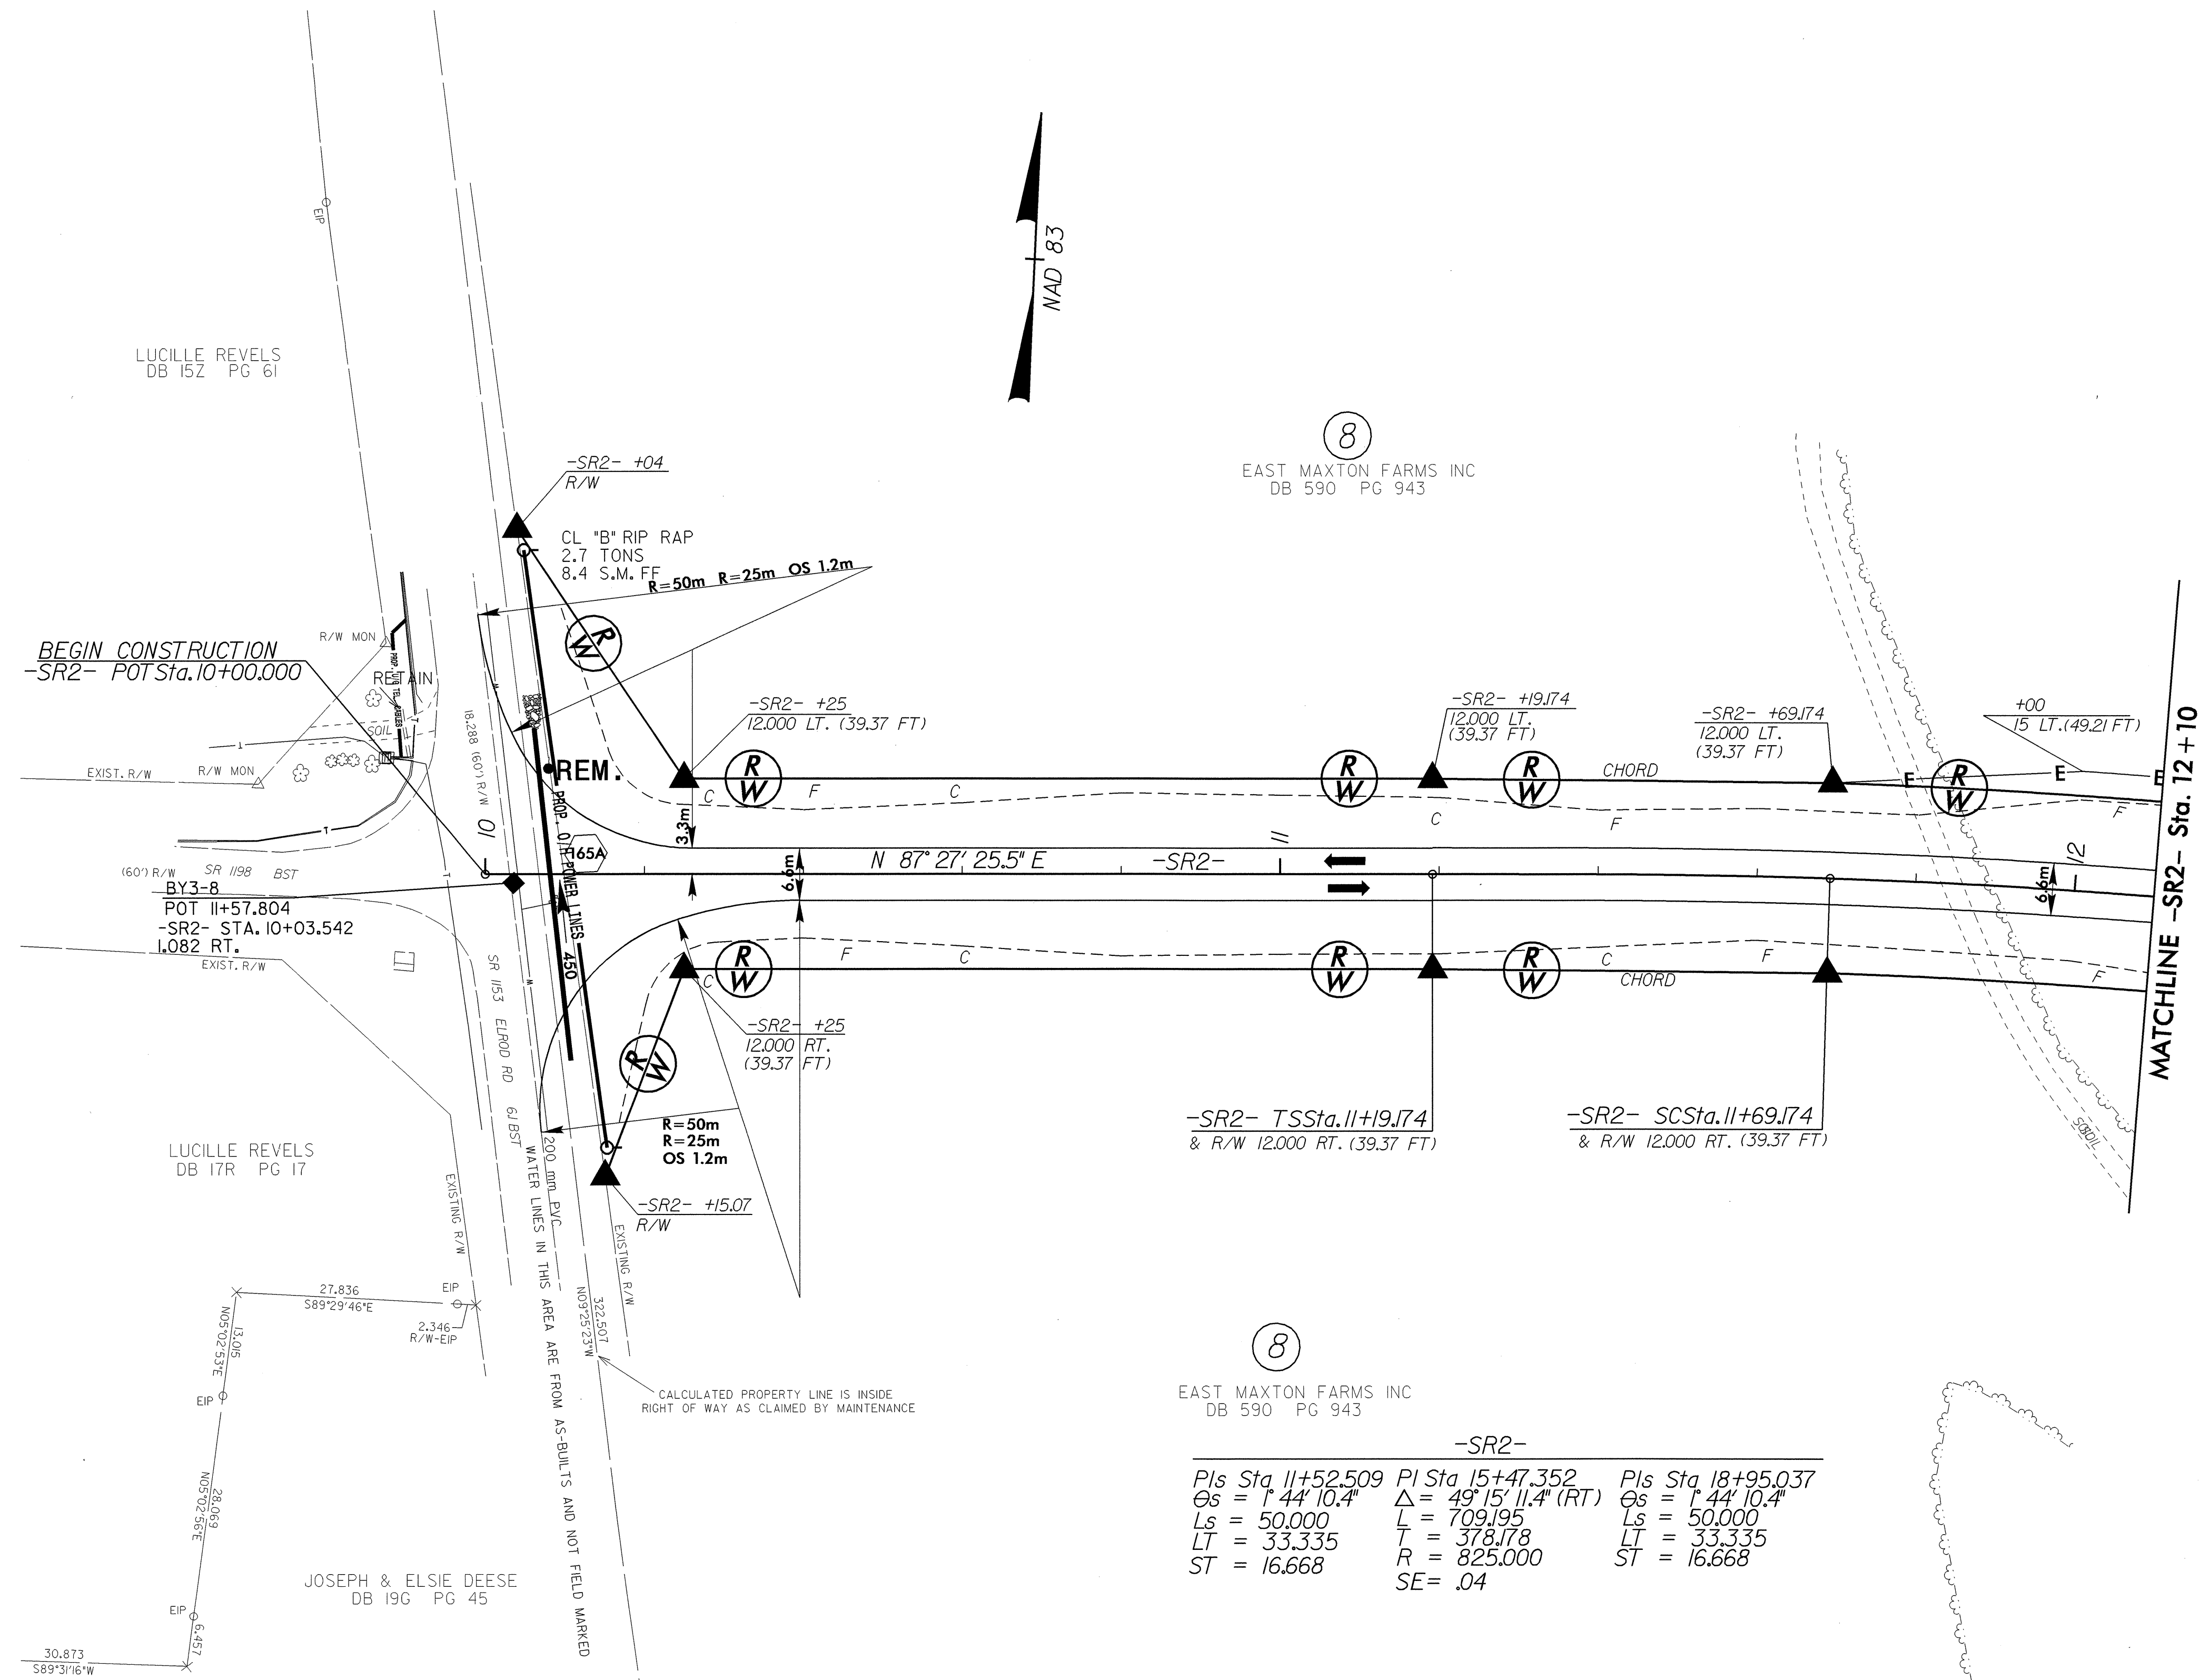

-SR2- TSSSta. 11+19.174 & R/W 12,000 RT. (39.37 FT)
-SR2- SCSta. 11+69.174 & R/W 12,000 RT. (39.37 FT)

-SR2-

PIs Sta 11+52.509	PI Sta 15+47.352	PIs Sta 18+95.037
Os = 1° 44' 10.4"	Δ = 49° 15' 11.4" (RT)	Os = 1° 44' 10.4"
Ls = 50.000	L = 709.195	Ls = 50.000
LT = 33.335	T = 378.178	LT = 33.335
ST = 16.668	R = 825.000	ST = 16.668
	SE = .04	

NOTE: FOR PROFILE OF -SR2- SEE SHEET NO. 59

16-JUN-2004 08:41 1011-0513a-26.psh