


UTILITIES BY OTHERS

NOTE:
ALL PROPOSED UTILITY WORK
SHOWN ON THIS SHEET WILL
BE DONE BY OTHERS

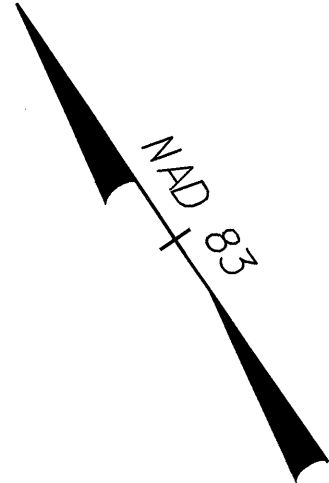

**BURIED TELEPHONE CABLES
(TO BE ABANDONED)**

(1) RORY MCNAIR
NO DEED

(3) A. F. HORNE, JR.
DB 646 PG 781

(59) A.F. HORNE, JR.
DB 14J PG 230

-Y1- POT Sta. 10+00.000

BEGIN CONSTRUCTION
-Y1- POT Sta. 10+60.000

BEGIN CONSTRUCTION
-Y4- POT Sta. 10+00.000

-Y4- POT Sta. 10+27.815
-Y1- POT Sta. 11+38.045

CL "B" RIP RAP
13.6 TONS
25.1 S.M. FF

BY1-2 (OLD) PINC 16+01.010 =
-BY2- POT 5+00.000
-Y1- STA. 11+51.626
7.353 LT.

SPECIAL "V" DITCH
SEE DETAIL "A"
SHT 2-0

S 56° 49' 02.7" E

S 56° 49' 02.7" E

US 74 BUS 8.3 BST

US 74 BUS 8.3 BST

WATER LINES IN THIS AREA ARE FROM
AS-BUILTS AND NOT FIELD MARKED

-Y1- STA. +85
R/W

CLASS B RIP RAP
4.5 TONS
11.7 SM FF

(57) SAVASTIAN SAMPSON HEIRS
DB 10P PG 37

SAVASTIAN SAMPSON HEIRS
DB 10P PG 37

HARRY SAMPSON
DB 494 PG 272

**BURIED FIBER OPTIC CABLE
(TO BE ABANDONED)**

(58) RORY MCNAIR
NO DEED

(8) EAST MAXTON FARMS INC
DB 590 PG 943

END CONSTRUCTION
-Y4- POT Sta. 10+57.683

NOTES: FOR PROFILE OF -Y1- SEE SHEET NO. 41
FOR PROFILE OF -Y4- SEE SHEET NO. 56
FOR DITCH DETAIL SEE SHEET 2-0

MATCHLINE SEE SHEET UO-2 -Y1- Sta. 12+60

16-JUN-2004 08:26 1010-0513a25.psh
egedbo13 11:41:05