
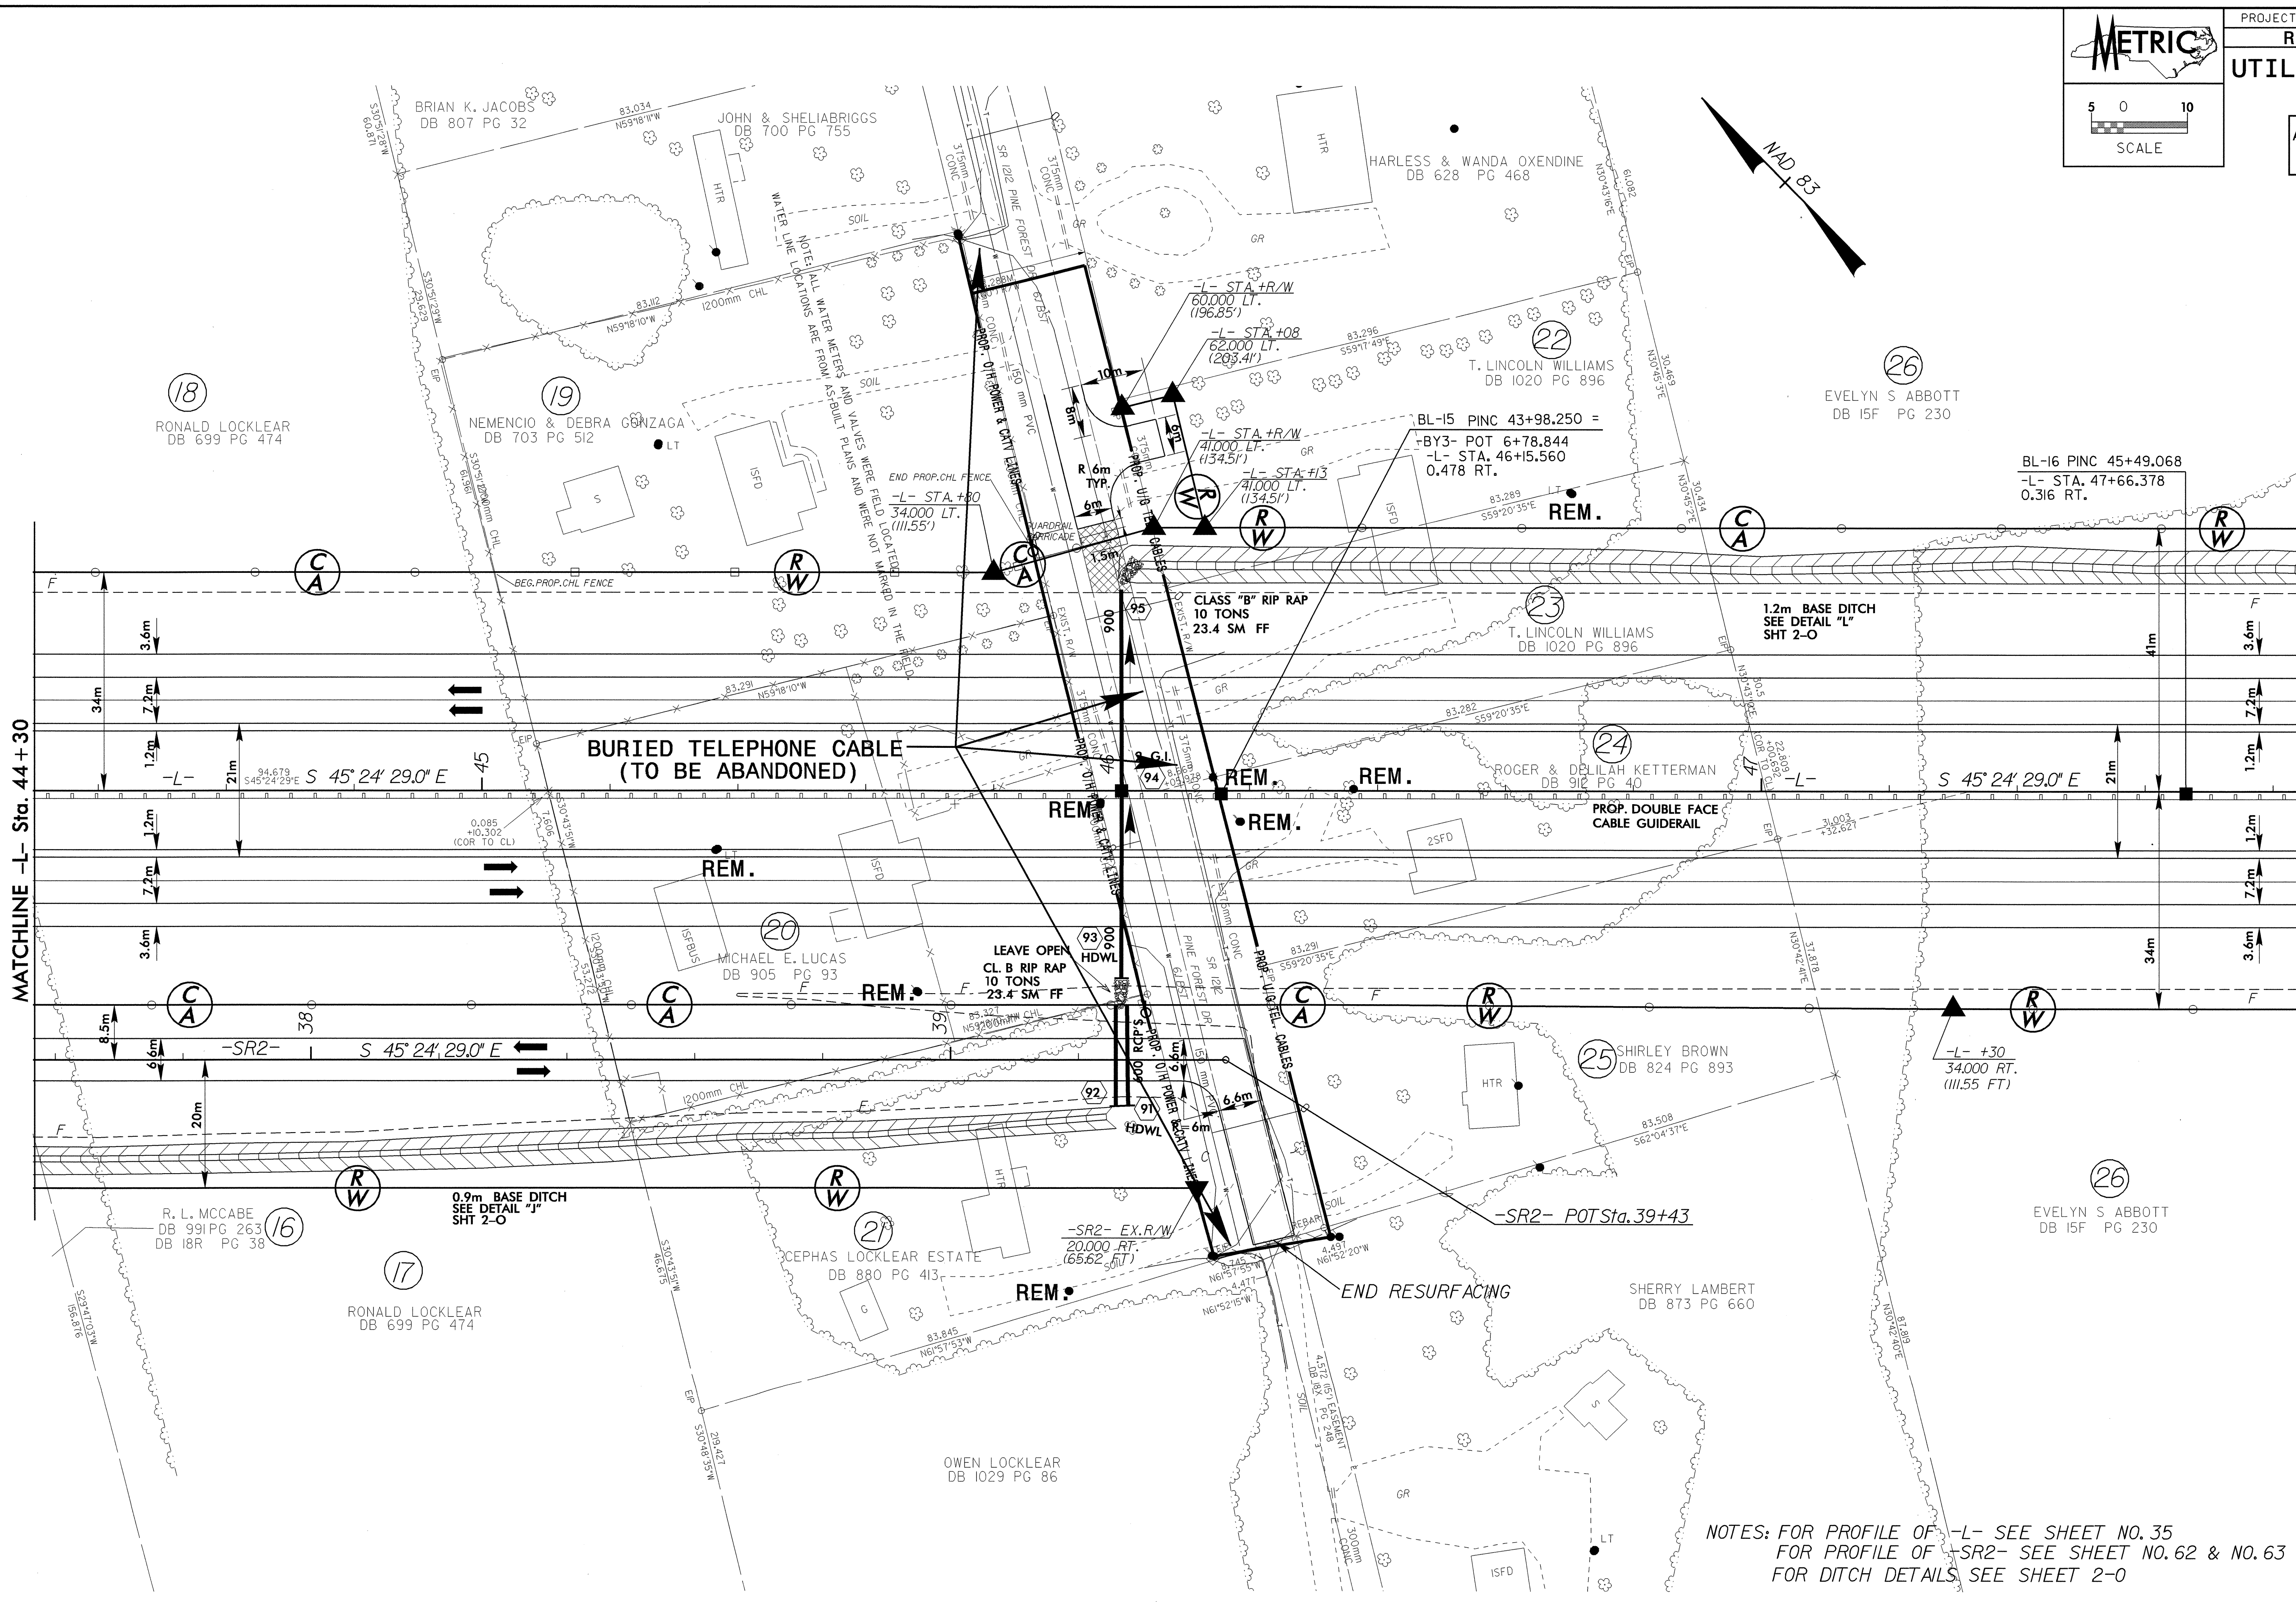


NOTE:
ALL PROPOSED UTILITY WORK
SHOWN ON THIS SHEET WILL
BE DONE BY OTHERS

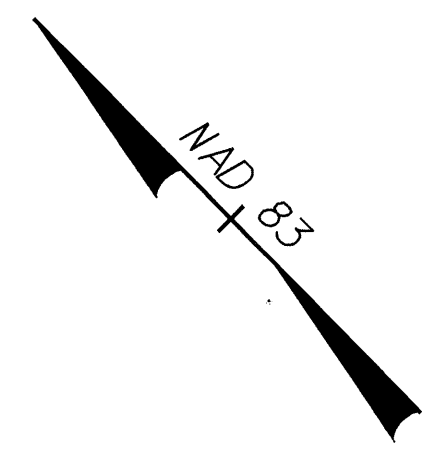

NOTES: FOR PROFILE OF -L- SEE SHEET NO. 35
FOR PROFILE OF -SR2- SEE SHEET NO. 62 & NO. 63
FOR DITCH DETAILS, SEE SHEET 2-0

15-JUN-2004 15:04 U:\p\0513a\13.dwg egadhol:13:13:13