


ALL WATER LINES OWNED
BY ROBESON COUNTY

PROJECT REFERENCE NO. R-0513BA	SHEET NO. UC-13
METRIC	
UTILITY CONSTRUCTION	

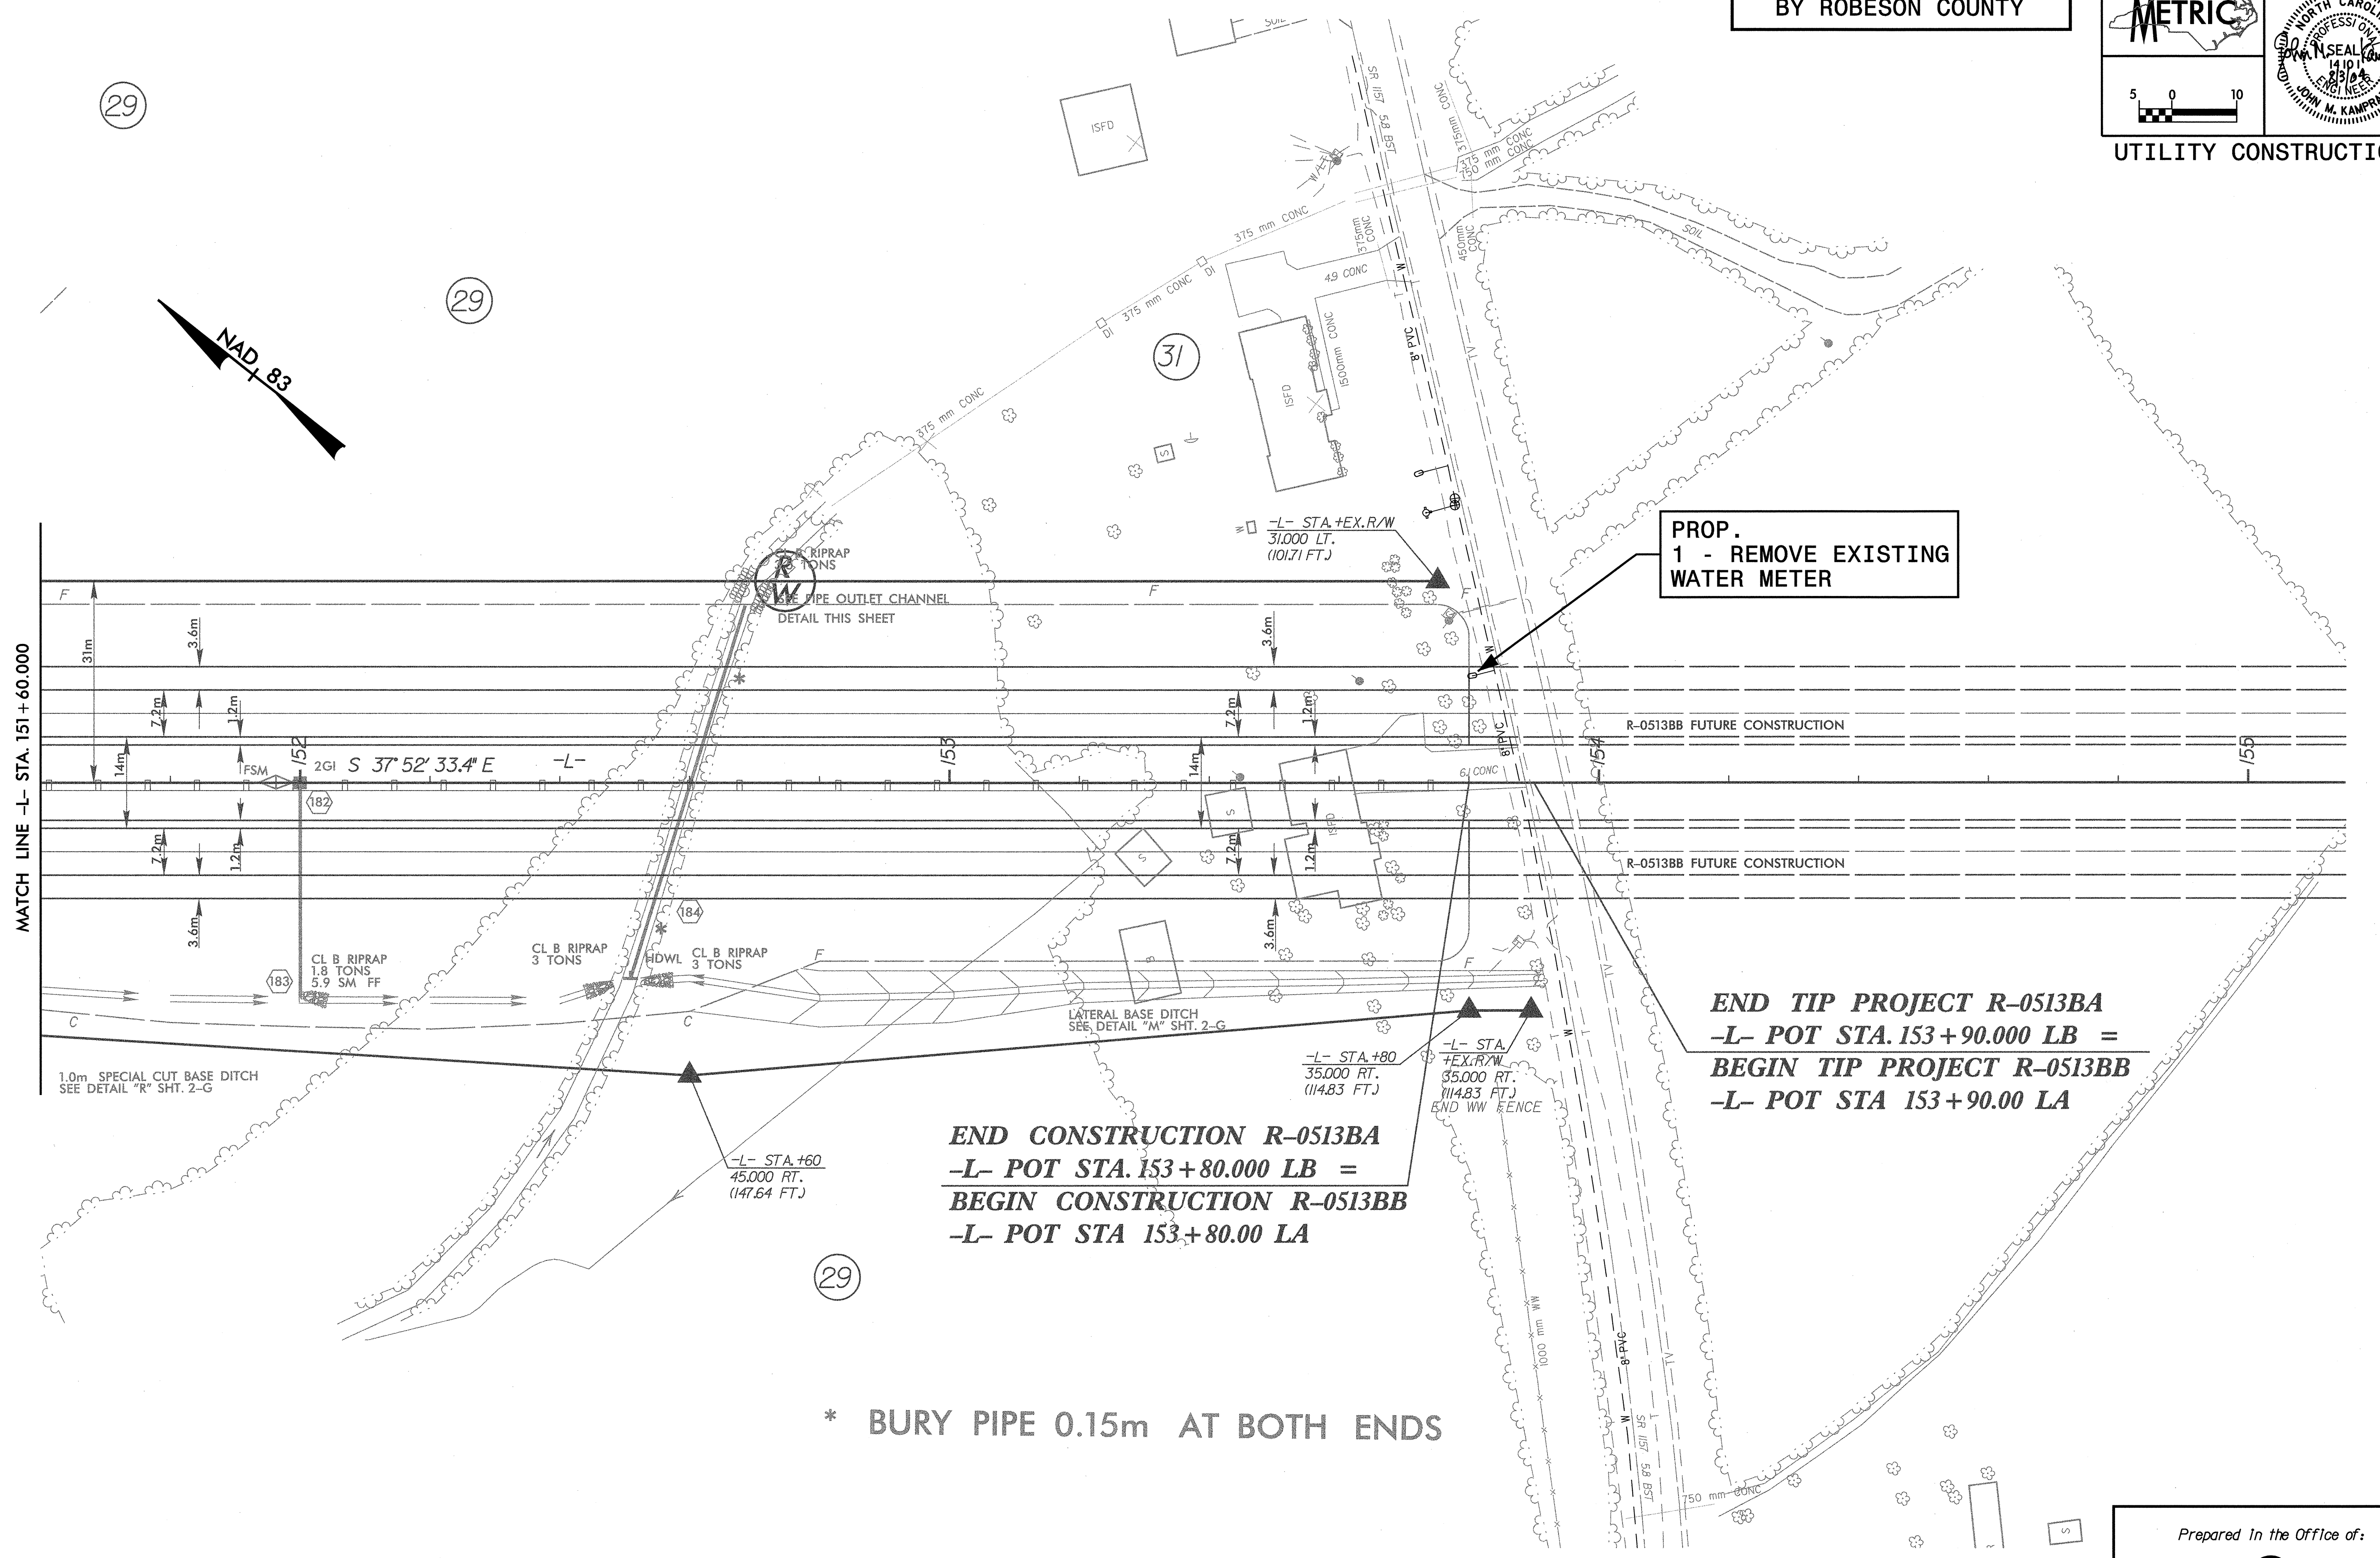

PROP.
1 - REMOVE EXISTING
WATER METER

END TIP PROJECT R-0513BA
-L- POT STA. 153+90.00 LB =
BEGIN TIP PROJECT R-0513BB
-L- POT STA 153+90.00 LA

END CONSTRUCTION R-0513BA
-L- POT STA. 153+80.00 LB =
BEGIN CONSTRUCTION R-0513BB
-L- POT STA 153+80.00 LA

* BURY PIPE 0.15m AT BOTH ENDS

MATCH LINE -L- STA. 151+60.000

1.0m SPECIAL CUT BASE DITCH
SEE DETAIL "R" SHT. 2-G

-L- STA. +60
45.000 RT.
(147.64 FT.)

-L- STA. +80
35.000 RT.
(114.83 FT.)

-L- STA. +EX.R/W
35.000 RT.
(114.83 FT.)
END WW FENCE

2GI S 37° 52' 33.4" E -L-

PIPE OUTLET CHANNEL
DETAIL THIS SHEET

LATERAL BASE DITCH
SEE DETAIL "M" SHT. 2-G

R-0513BB FUTURE CONSTRUCTION

R-0513BB FUTURE CONSTRUCTION

CL B RIPRAP
1.8 TONS
5.9 SM FF

CL B RIPRAP
3 TONS

CL B RIPRAP
3 TONS

S:\75054\CADD\AR-0513BA\0513BAUC13.psh
 02/15/02 PM

Prepared in the Office of:

EARTH TECH

701 Corporate Center Drive, Suite 475
 Raleigh, NC 27607
 (919) 854-6200 - (919) 854-6259(FAX)