
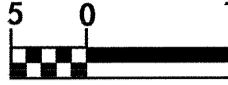
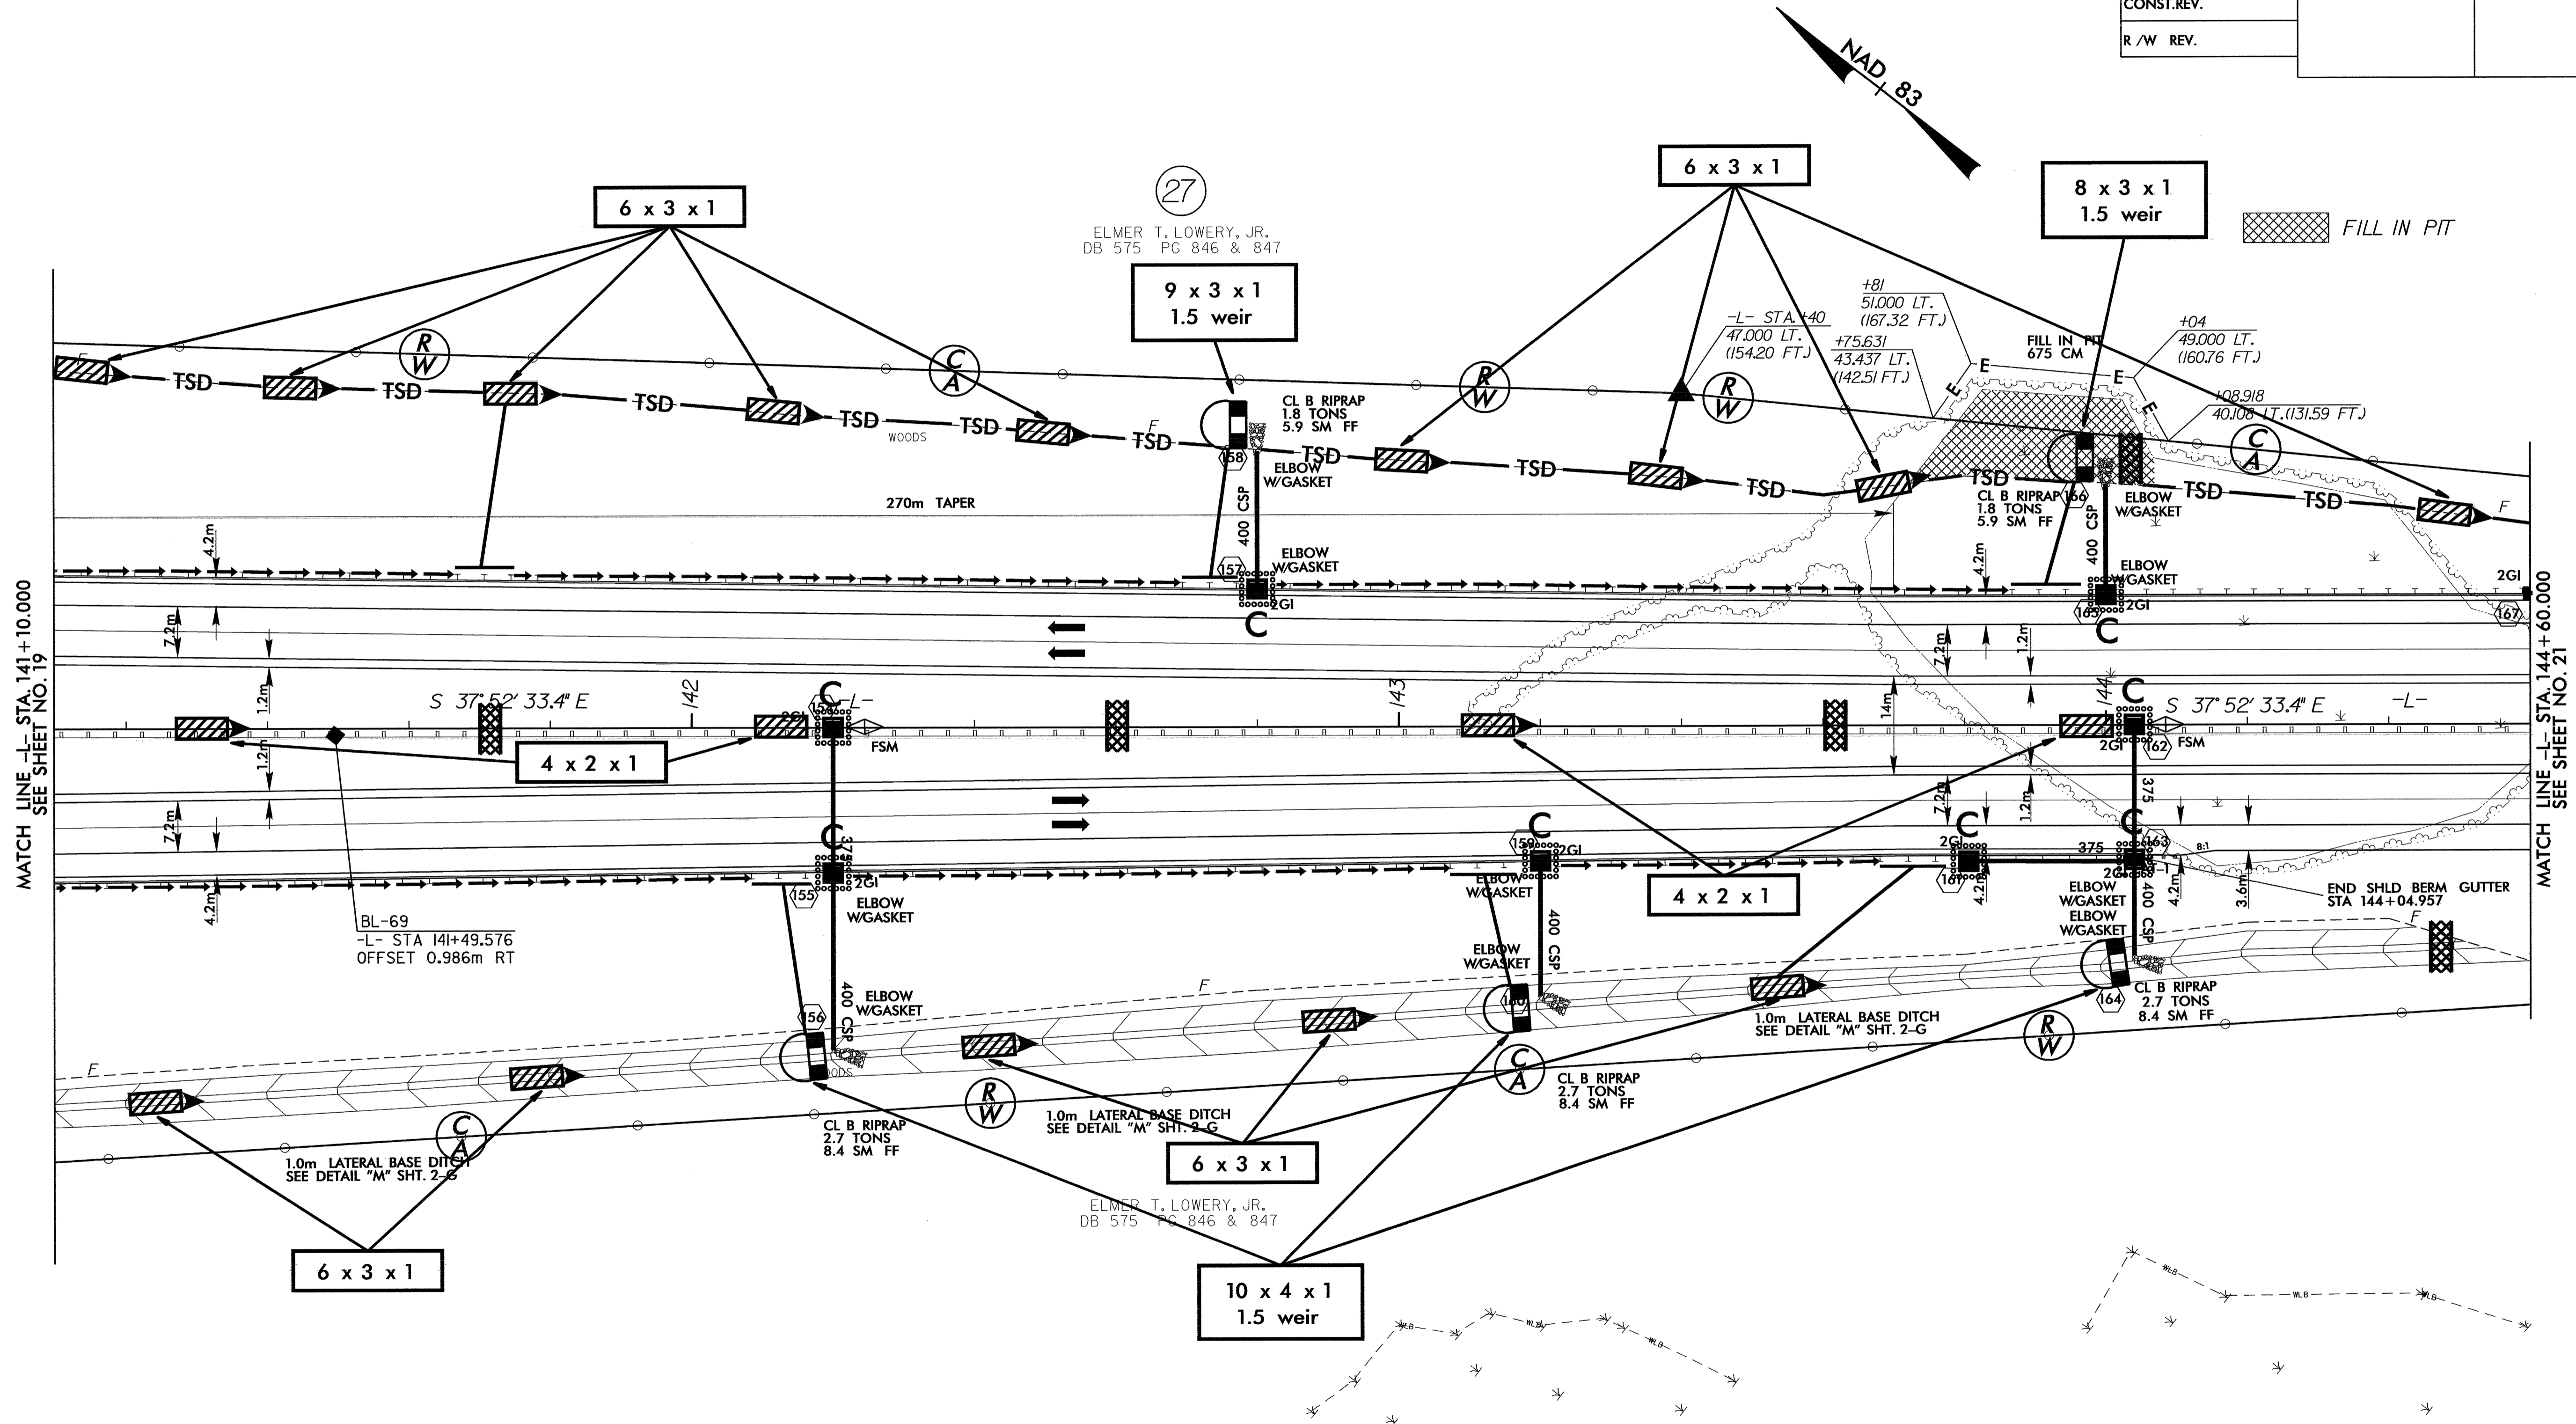


8/17/99

 5 0 10 	PROJECT REFERENCE NO. R-513BA	SHEET NO. EC-47/CONST.20
	R/W SHEET NO. ROADWAY DESIGN ENGINEER	HYDRAULICS ENGINEER
CONST.REV.		
R/W REV.		



NOTE: FOR PROFILE OF -L-, SEE SHEET NO.34 & NO.35