
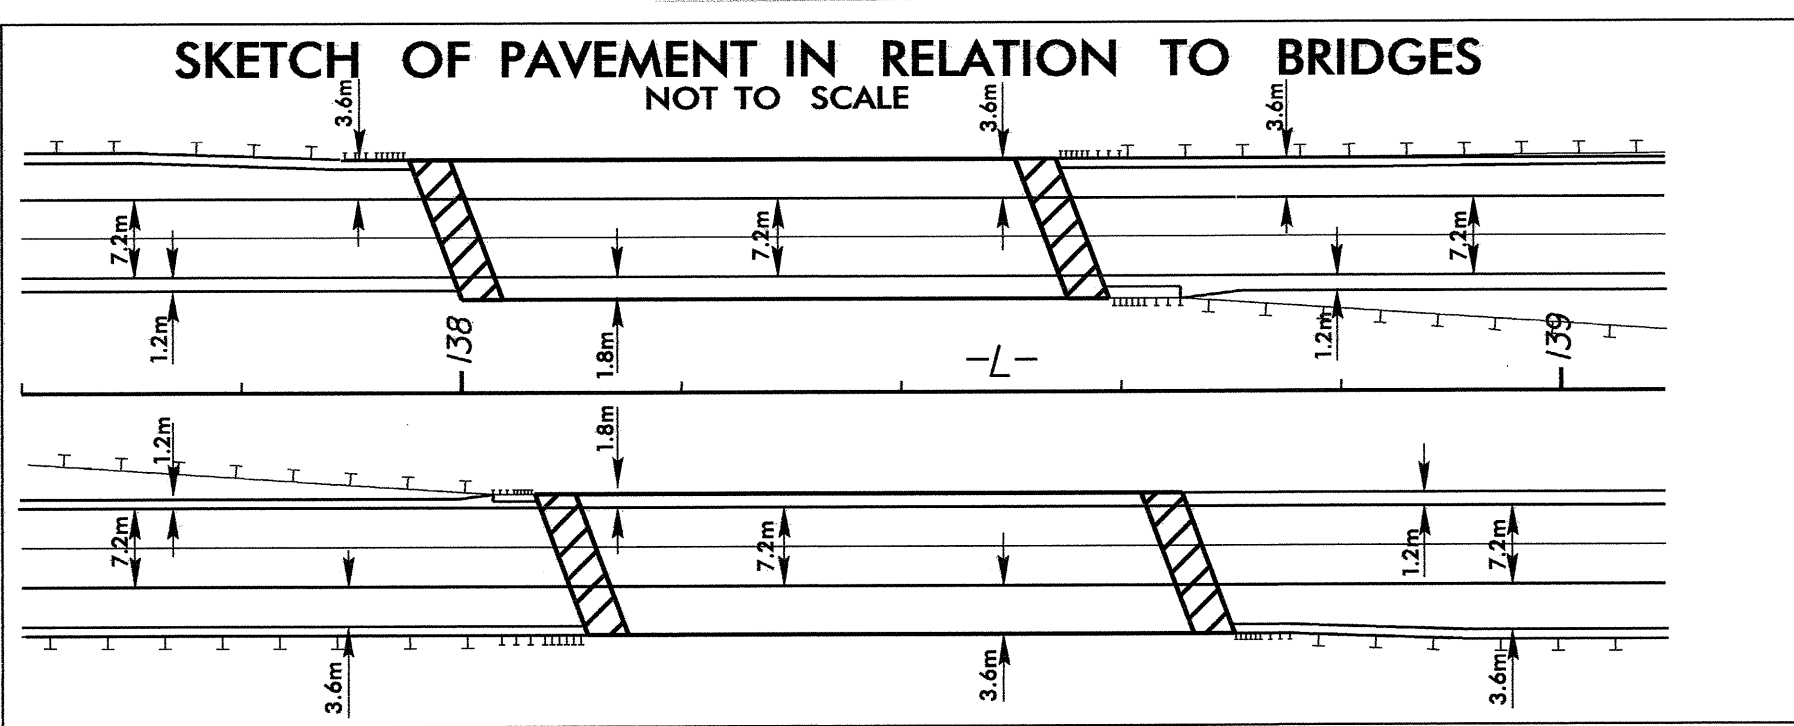
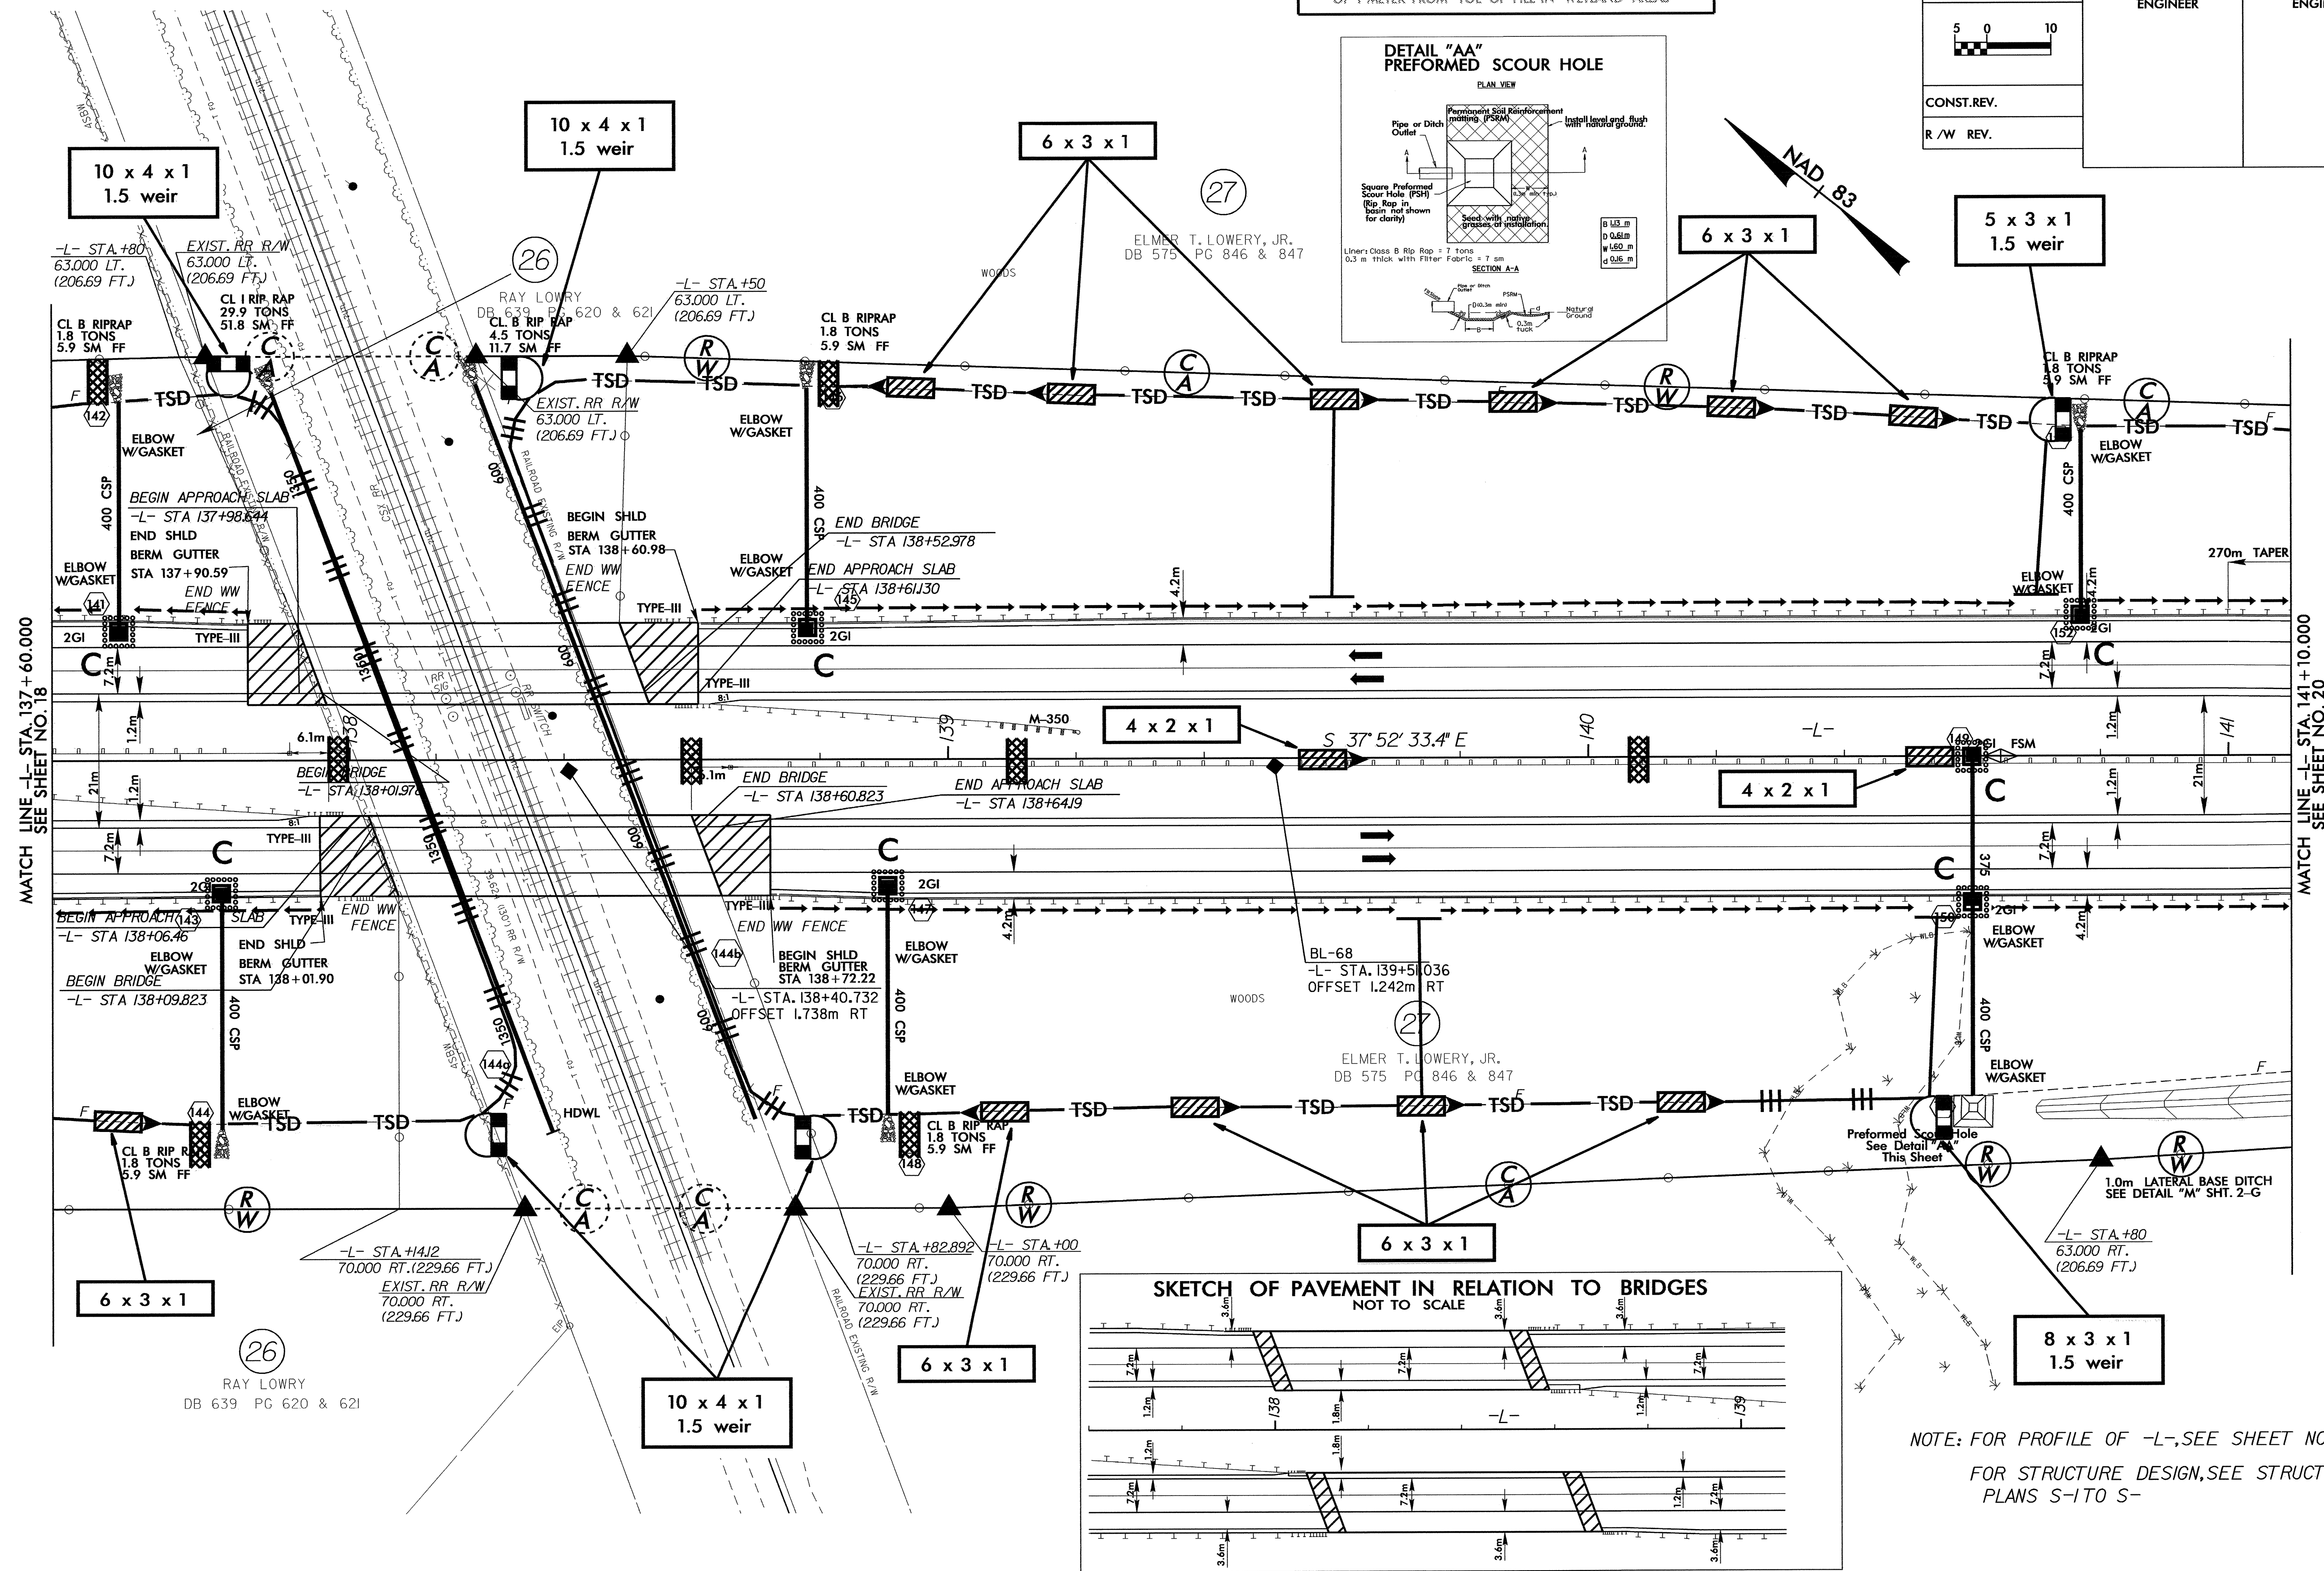
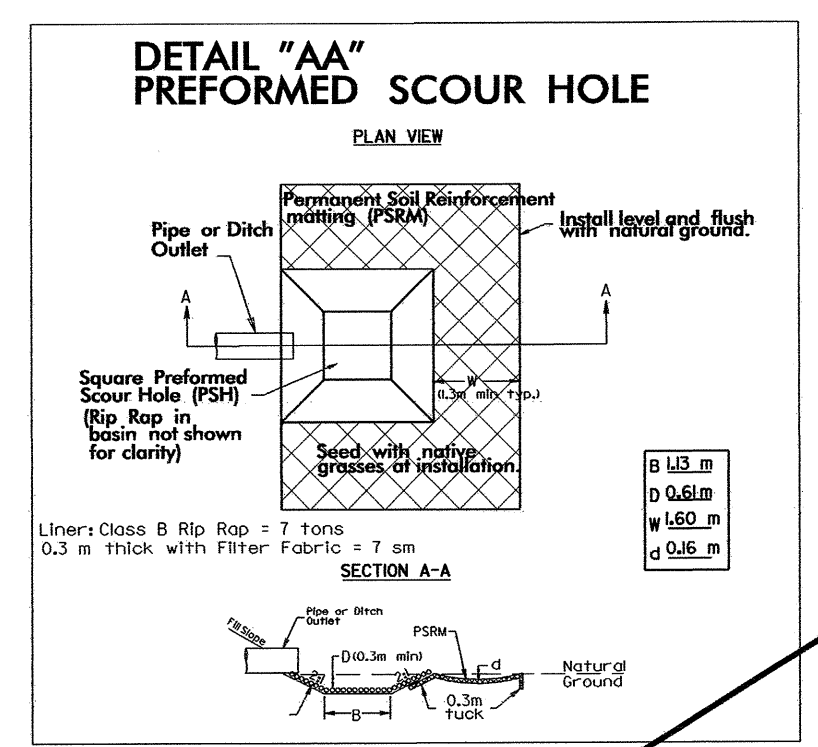


8/17/99

	PROJECT REFERENCE NO.	R-0513BA	SHEET NO.	EC-46/CONST.19
	R/W SHEET NO.			
ROADWAY DESIGN ENGINEER			HYDRAULICS ENGINEER	
CONST. REV.				
R/W REV.				

NOTE:
 TEMPORARY SILT FENCE SHALL BE INSTALLED A MINIMUM OF 1 METER FROM TOE OF FILL IN WETLAND AREAS



NOTE: FOR PROFILE OF -L-, SEE SHEET NO. 34
 FOR STRUCTURE DESIGN, SEE STRUCTURE PLANS S-I TO S-I