

 5 0 10	PROJECT REFERENCE NO.	SHEET NO.
	R-05/3BA	EC-44/CONST.17
CONST.REV.	R/W SHEET NO.	HYDRAULICS ENGINEER
R/W REV.	ROADWAY DESIGN ENGINEER	

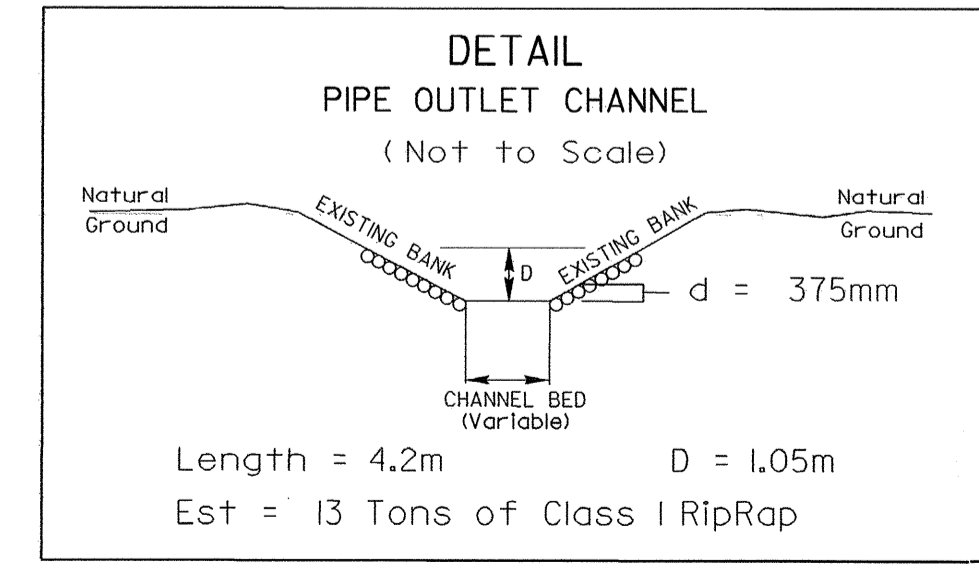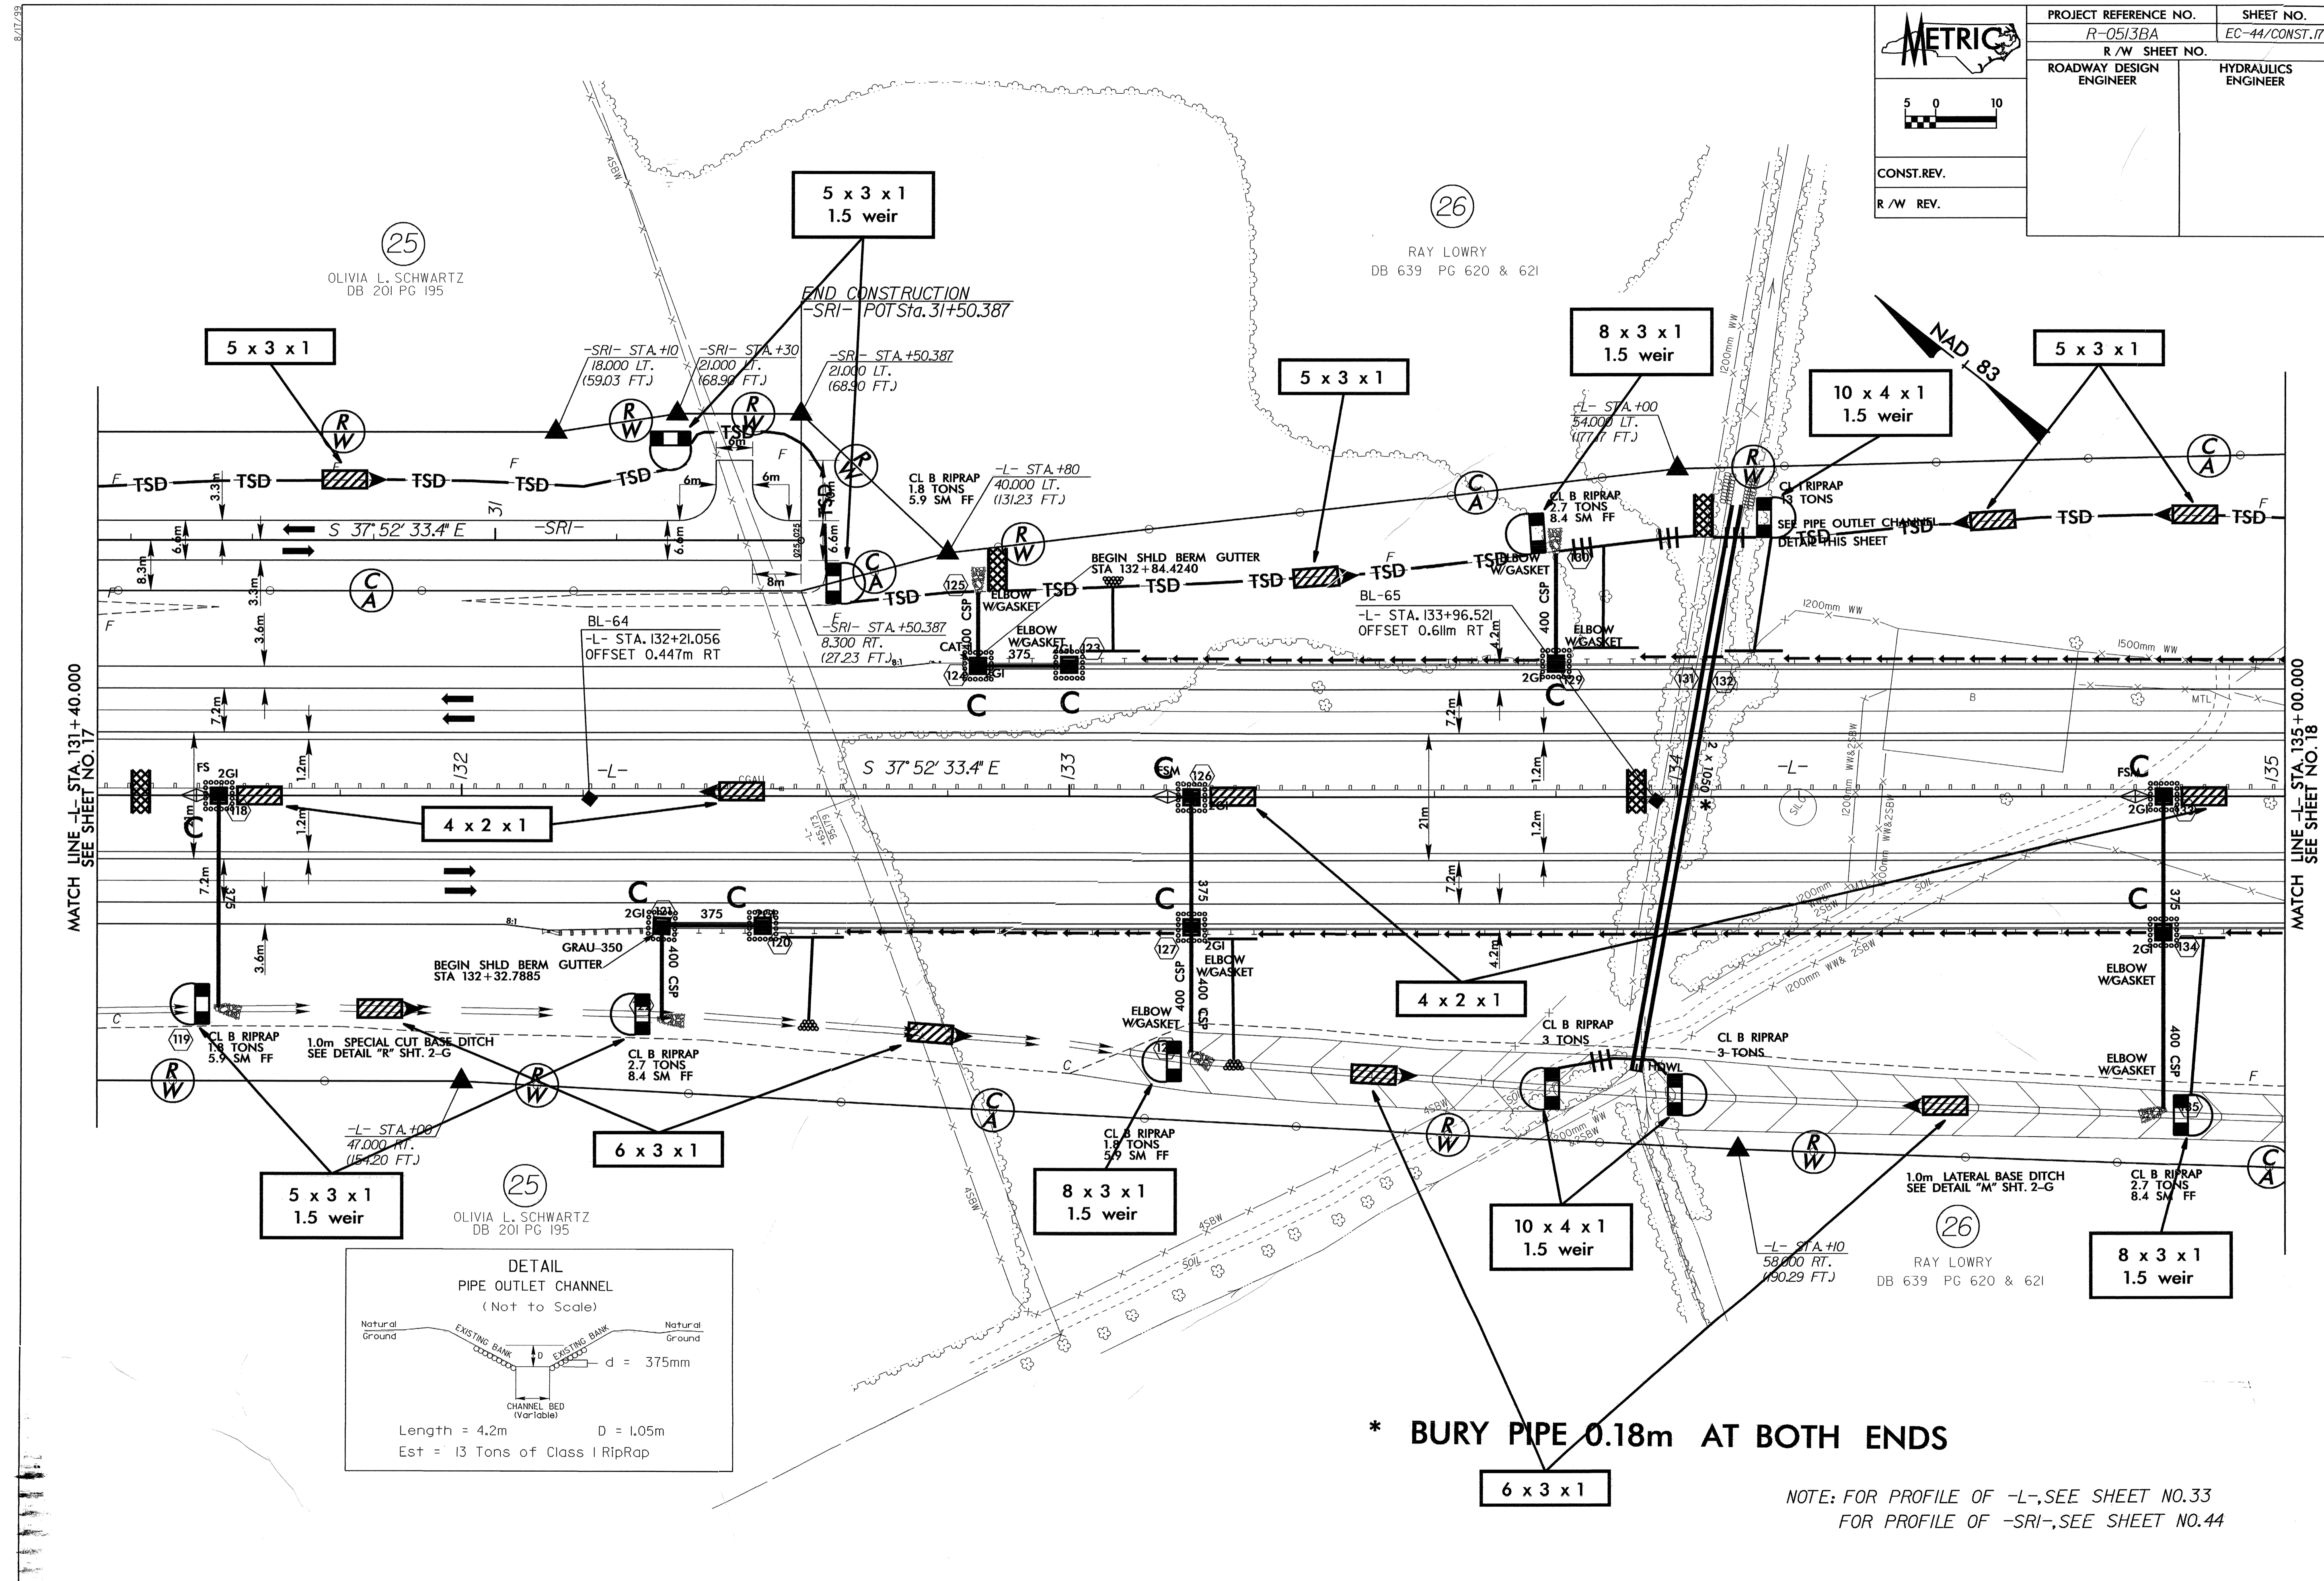

**\* BURY PIPE 0.18m AT BOTH ENDS**

NOTE: FOR PROFILE OF -L-, SEE SHEET NO.33  
FOR PROFILE OF -SRI-, SEE SHEET NO.44

8.17.2013

MATCH LINE -L- STA. 131+40.000  
SEE SHEET NO. 17

MATCH LINE -L- STA. 135+00.000  
SEE SHEET NO. 18

(25)  
OLIVIA L. SCHWARTZ  
DB 201 PG 195

(26)  
RAY LOWRY  
DB 639 PG 620 & 621

NAD 83

(25)  
OLIVIA L. SCHWARTZ  
DB 201 PG 195

(26)  
RAY LOWRY  
DB 639 PG 620 & 621