
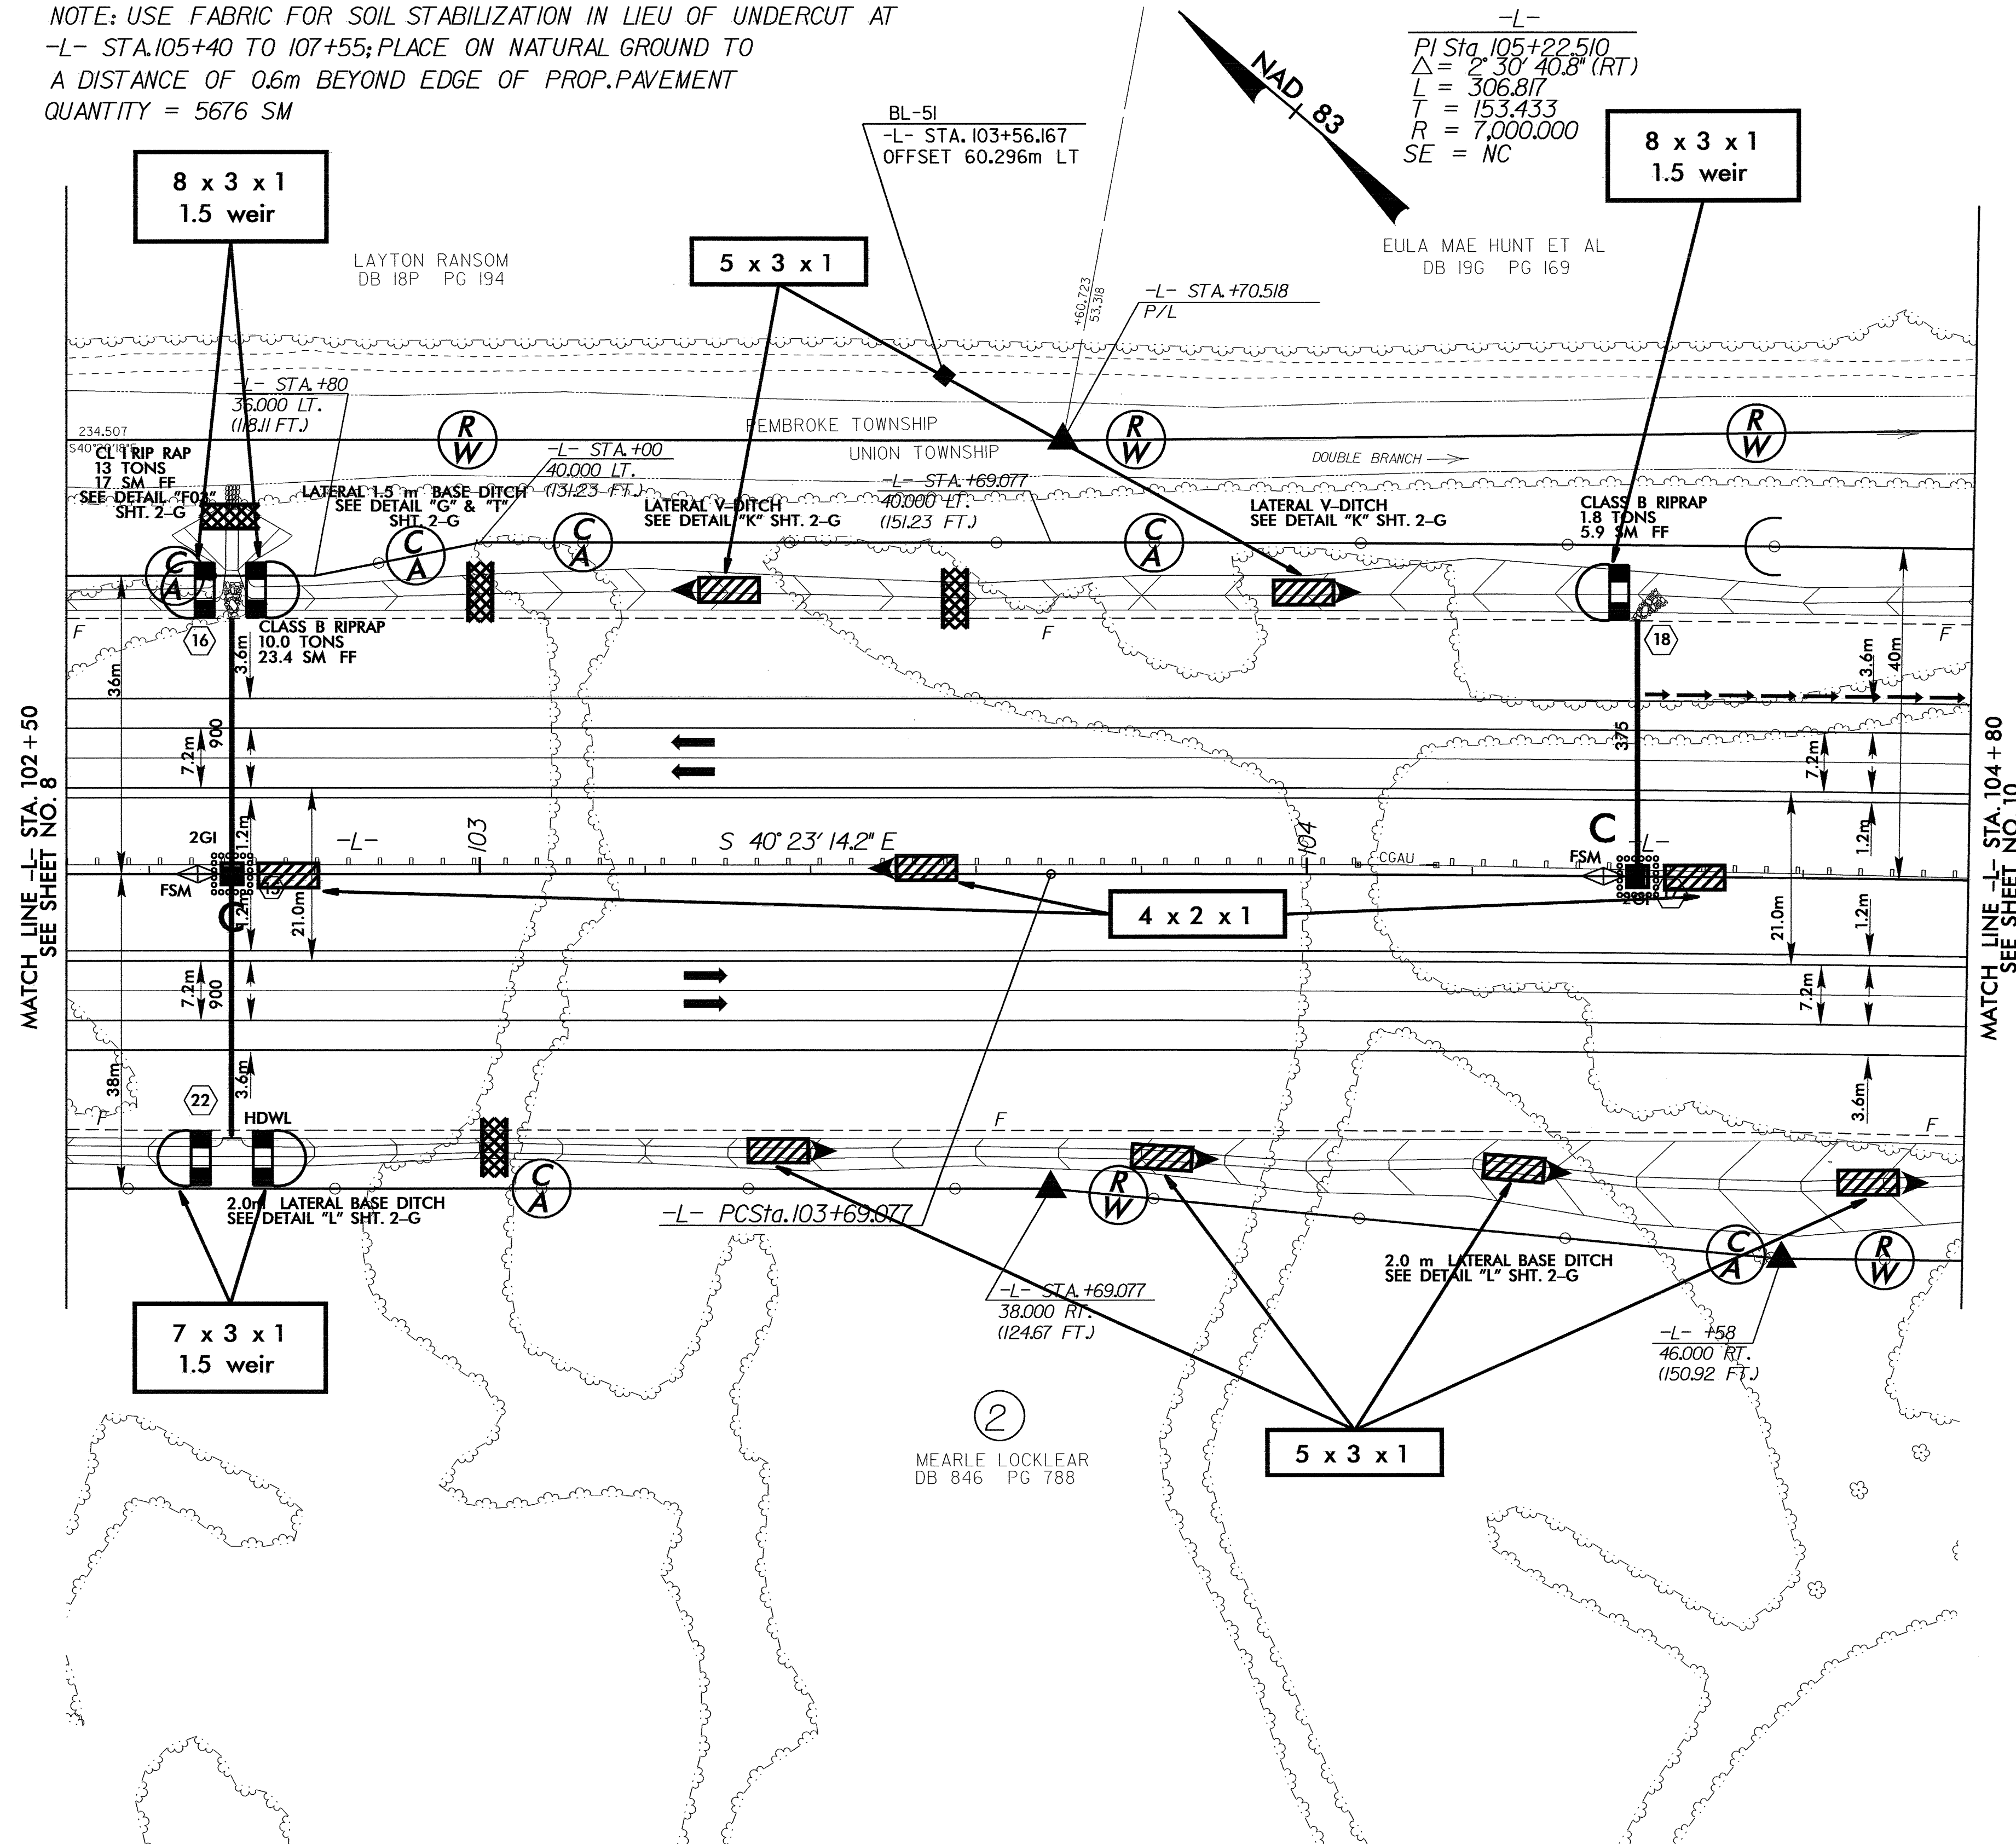


8/07/99

	PROJECT REFERENCE NO.	SHEET NO.
	R-0513BA	EC-34/CONST.9
R/W SHEET NO.		
ROADWAY DESIGN ENGINEER	HYDRAULICS ENGINEER	
CONST. REV.		
R/W REV.		

NOTE: USE FABRIC FOR SOIL STABILIZATION IN LIEU OF UNDERCUT AT  
 -L- STA.105+40 TO 107+55; PLACE ON NATURAL GROUND TO  
 A DISTANCE OF 0.6m BEYOND EDGE OF PROP.PAVEMENT  
 QUANTITY = 5676 SM



NOTE: FOR PROFILE OF -L-, SEE SHEET NO.29