


8/17/99


METRIC

CONST. REV.
R/W REV.

PROJECT REFERENCE NO. R-0513BA	SHEET NO. EC-33/CONST.8
R/W SHEET NO.	HYDRAULICS ENGINEER
ROADWAY DESIGN ENGINEER	

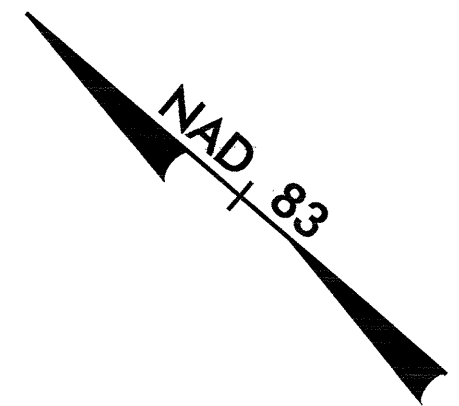

NOTE: USE FABRIC FOR SOIL STABILIZATION IN LIEU OF UNDERCUT AT
-L- STA. 101+70 TO 103+70; PLACE ON NATURAL GROUND TO
A DISTANCE OF 0.6m BEYOND EDGE OF PROP. PAVEMENT.
QUANTITY = 5280 SM

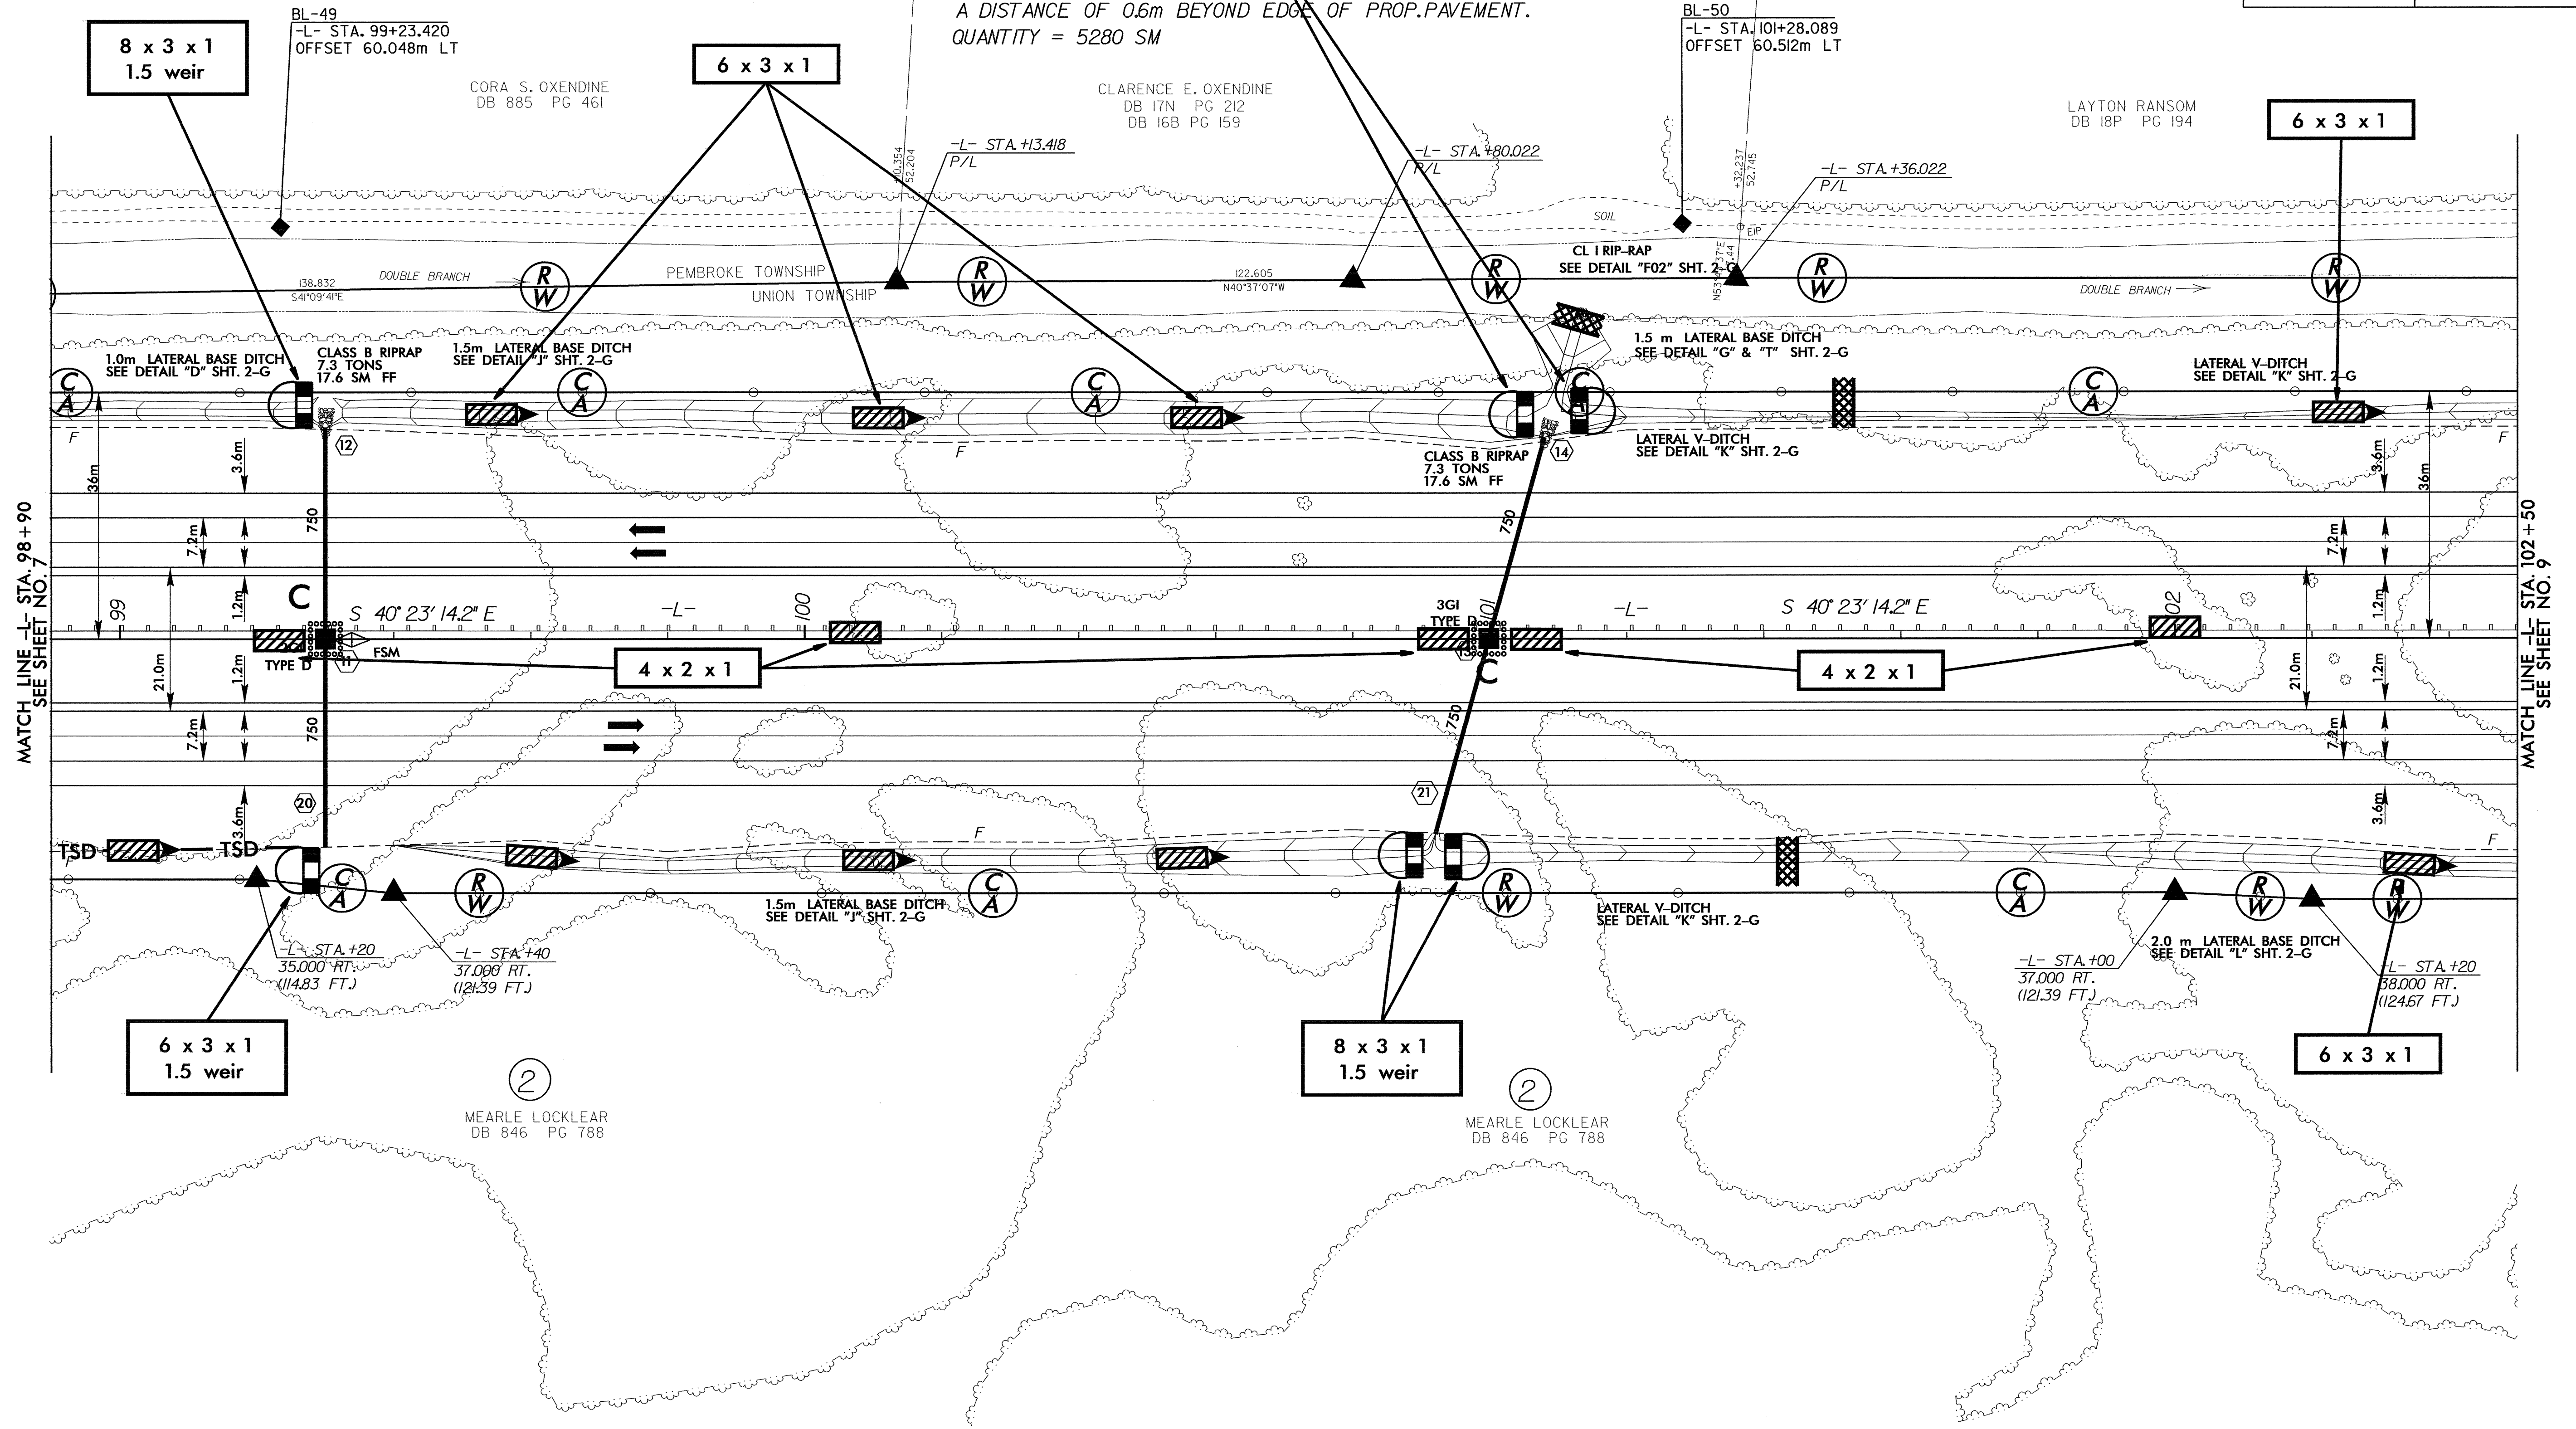

MATCH LINE -L- STA. 98+90
SEE SHEET NO. 7

MATCH LINE -L- STA. 102+50
SEE SHEET NO. 9

MEARLE LOCKLEAR
DB 846 PG 788

MEARLE LOCKLEAR
DB 846 PG 788

NOTE: FOR PROFILE OF -L-, SEE SHEET NO. 28 & NO. 29