




6/09/99



PROJECT REFERENCE NO. R-0513BA SHEET NO. 47

ROADWAY DESIGN ENGINEER

HYDRAULICS ENGINEER

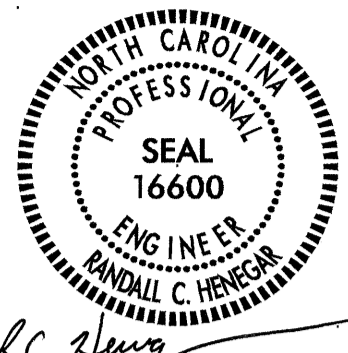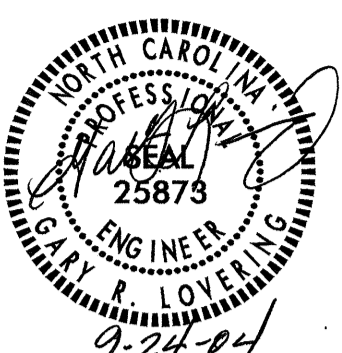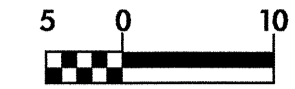


CONST. REV.

R / W REV.

9-24-04

R.C. Newby  
9-24-04

-SR4-

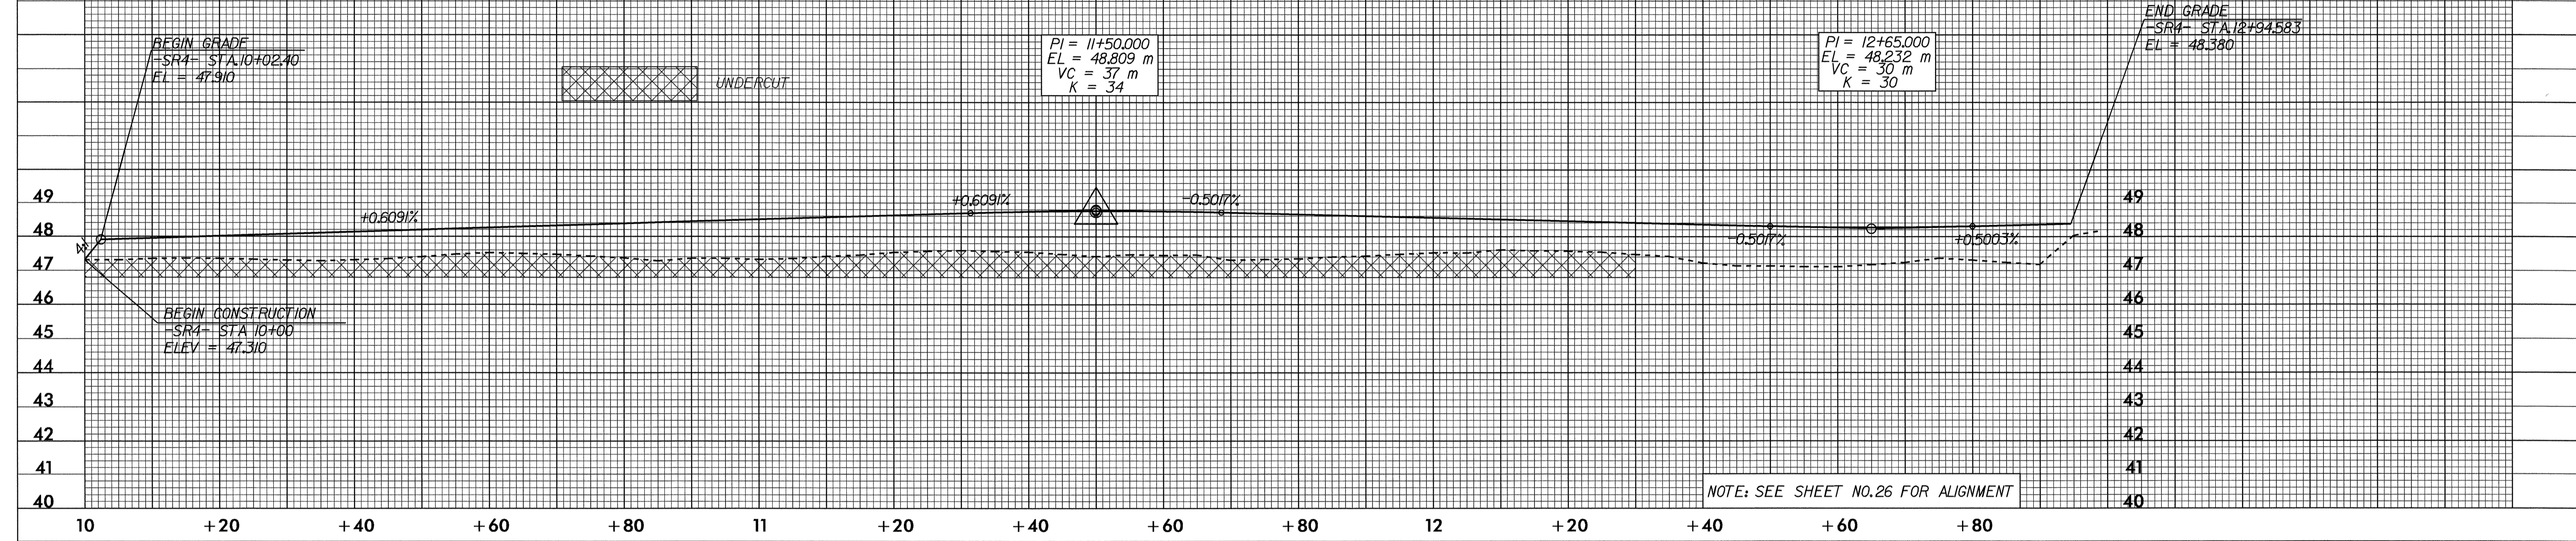

20-SEP-2004 13:28  
R:\proj\0513\ref1  
mduval AT RD188649