





PROJECT REFERENCE NO. R-0513BA	SHEET NO. 46
ROADWAY DESIGN ENGINEER	HYDRAULICS ENGINEER
CONST. REV.	R/W REV.

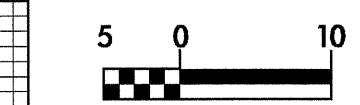


-SR2-

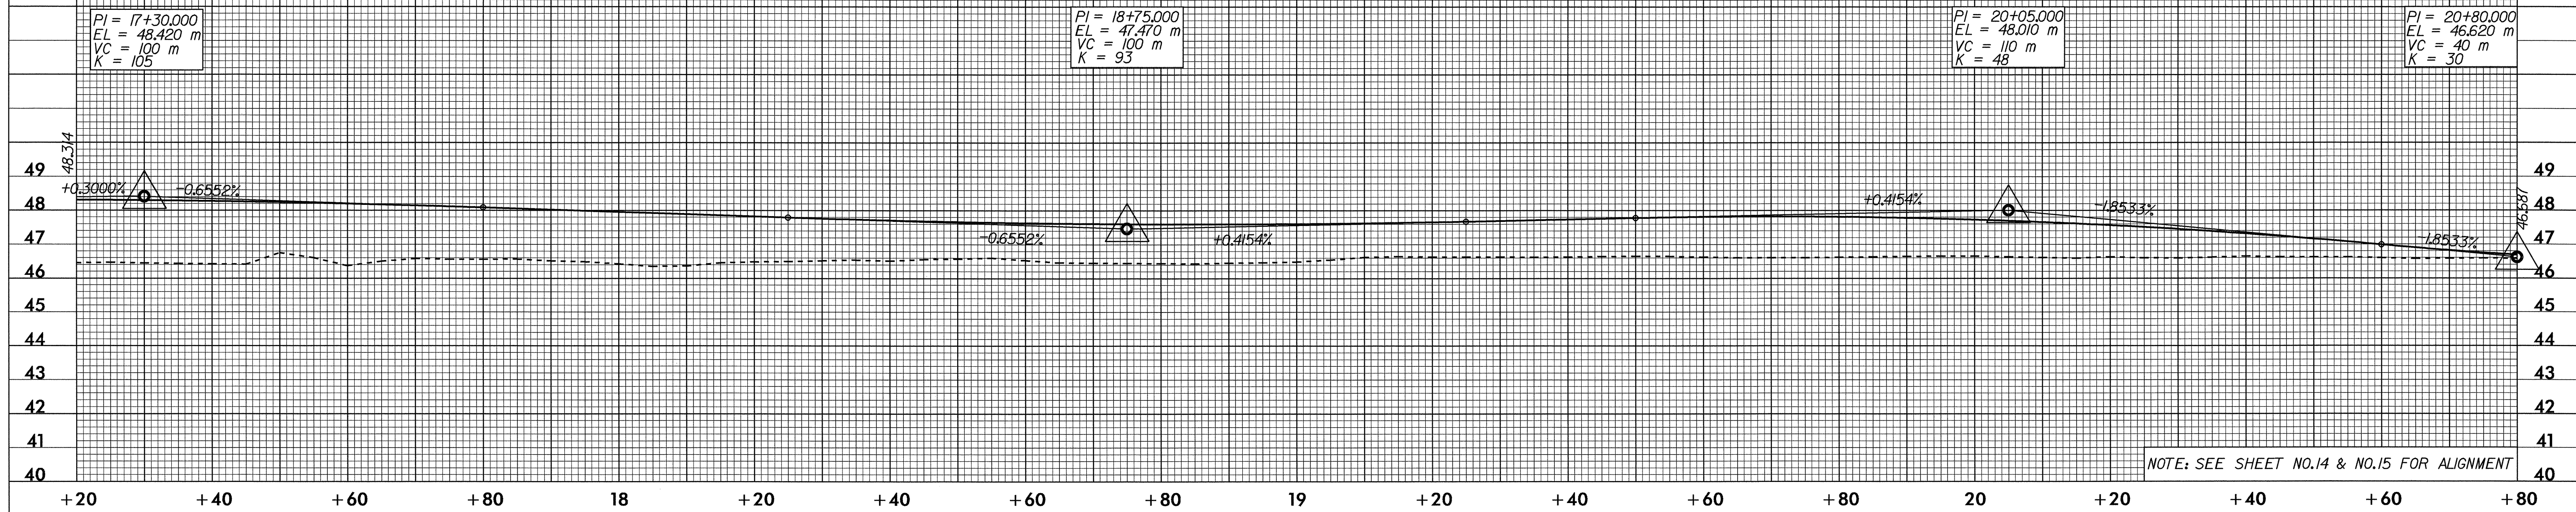

-SR2-

-SR3-

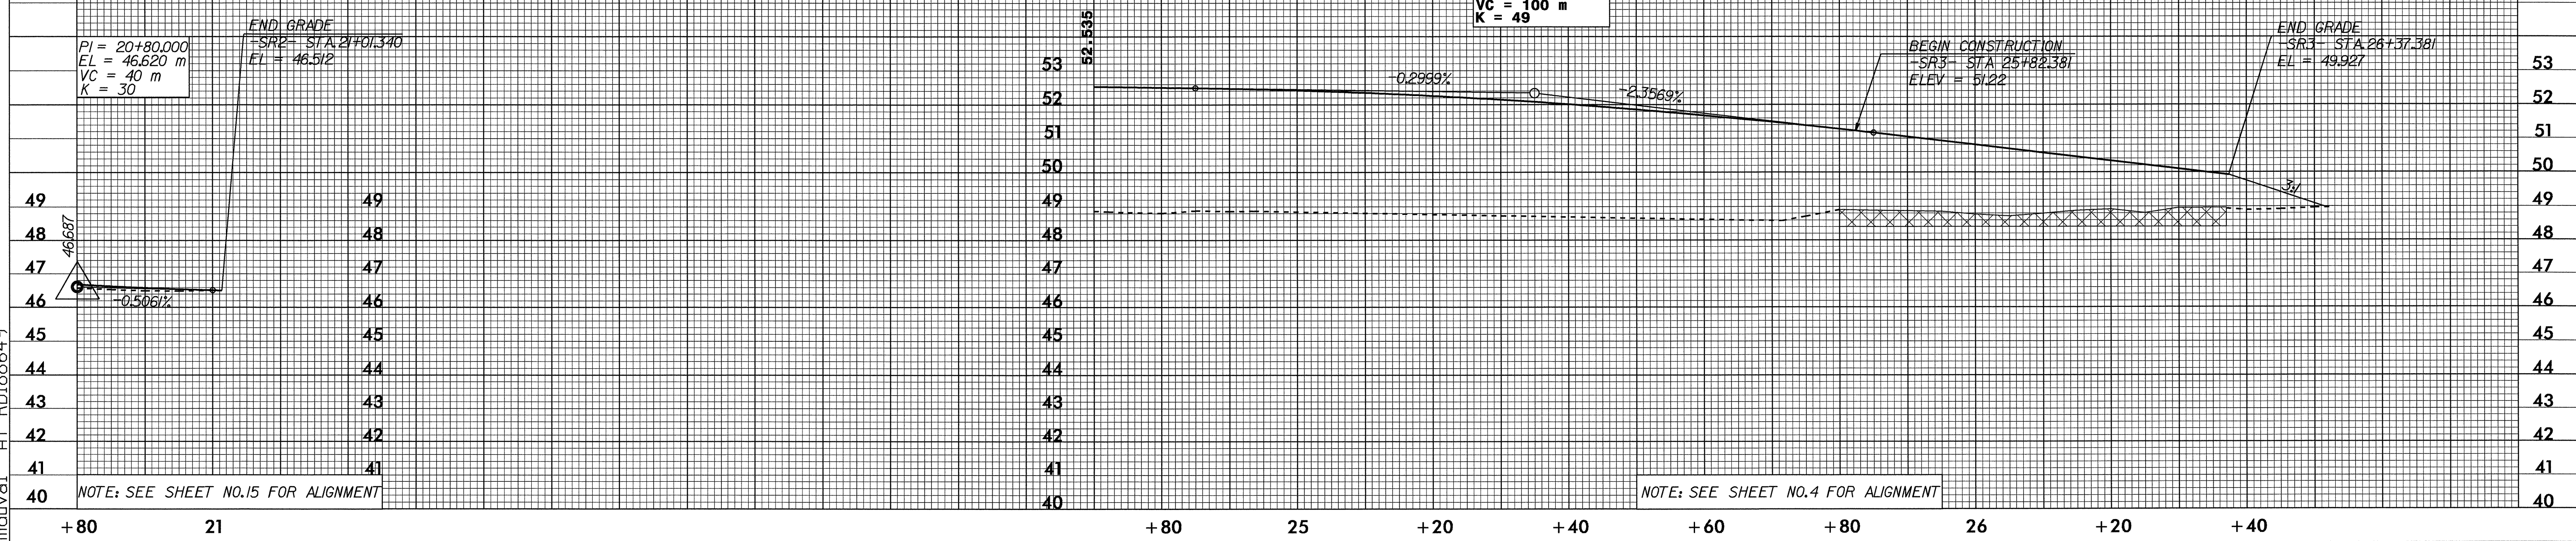

20-SEP-2004 13:28  
 R:\proj\vr0513898.f1  
 mduval AT R0188649