






PROJECT REFERENCE NO. R-0513BA SHEET NO. 43

ROADWAY DESIGN ENGINEER HYDRAULICS ENGINEER

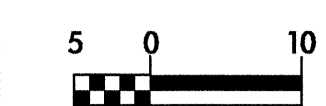


CONST. REV.


R / W REV.

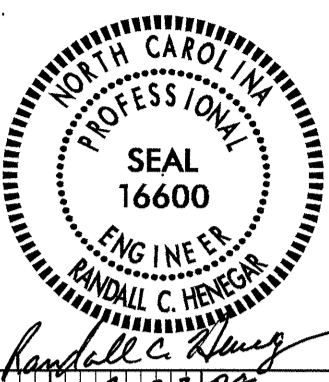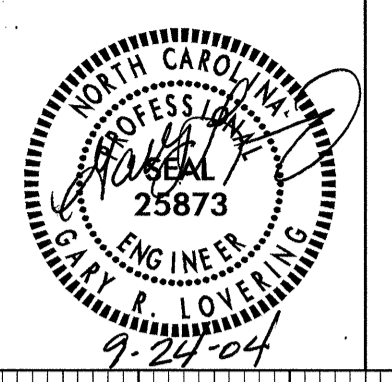

-SRI-

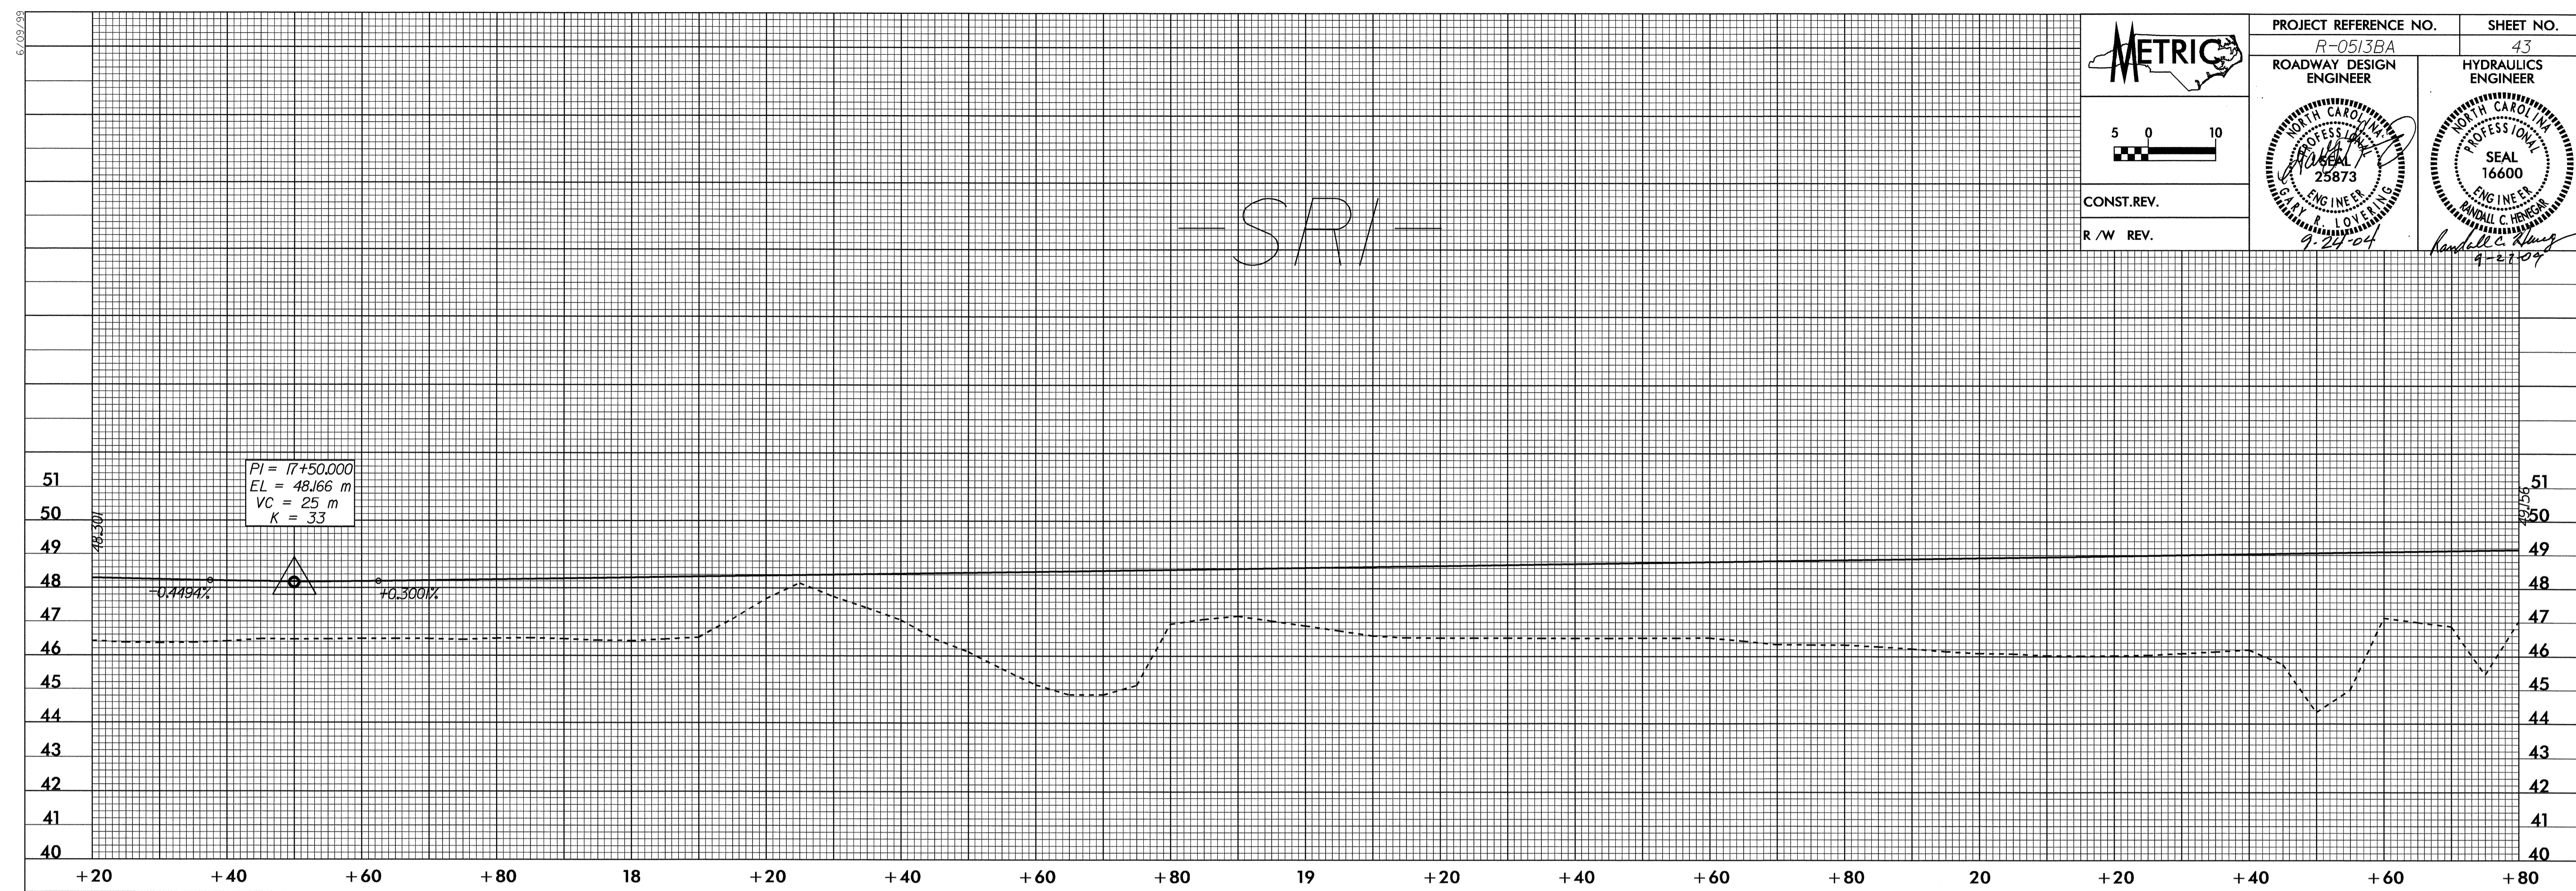

-SRI-

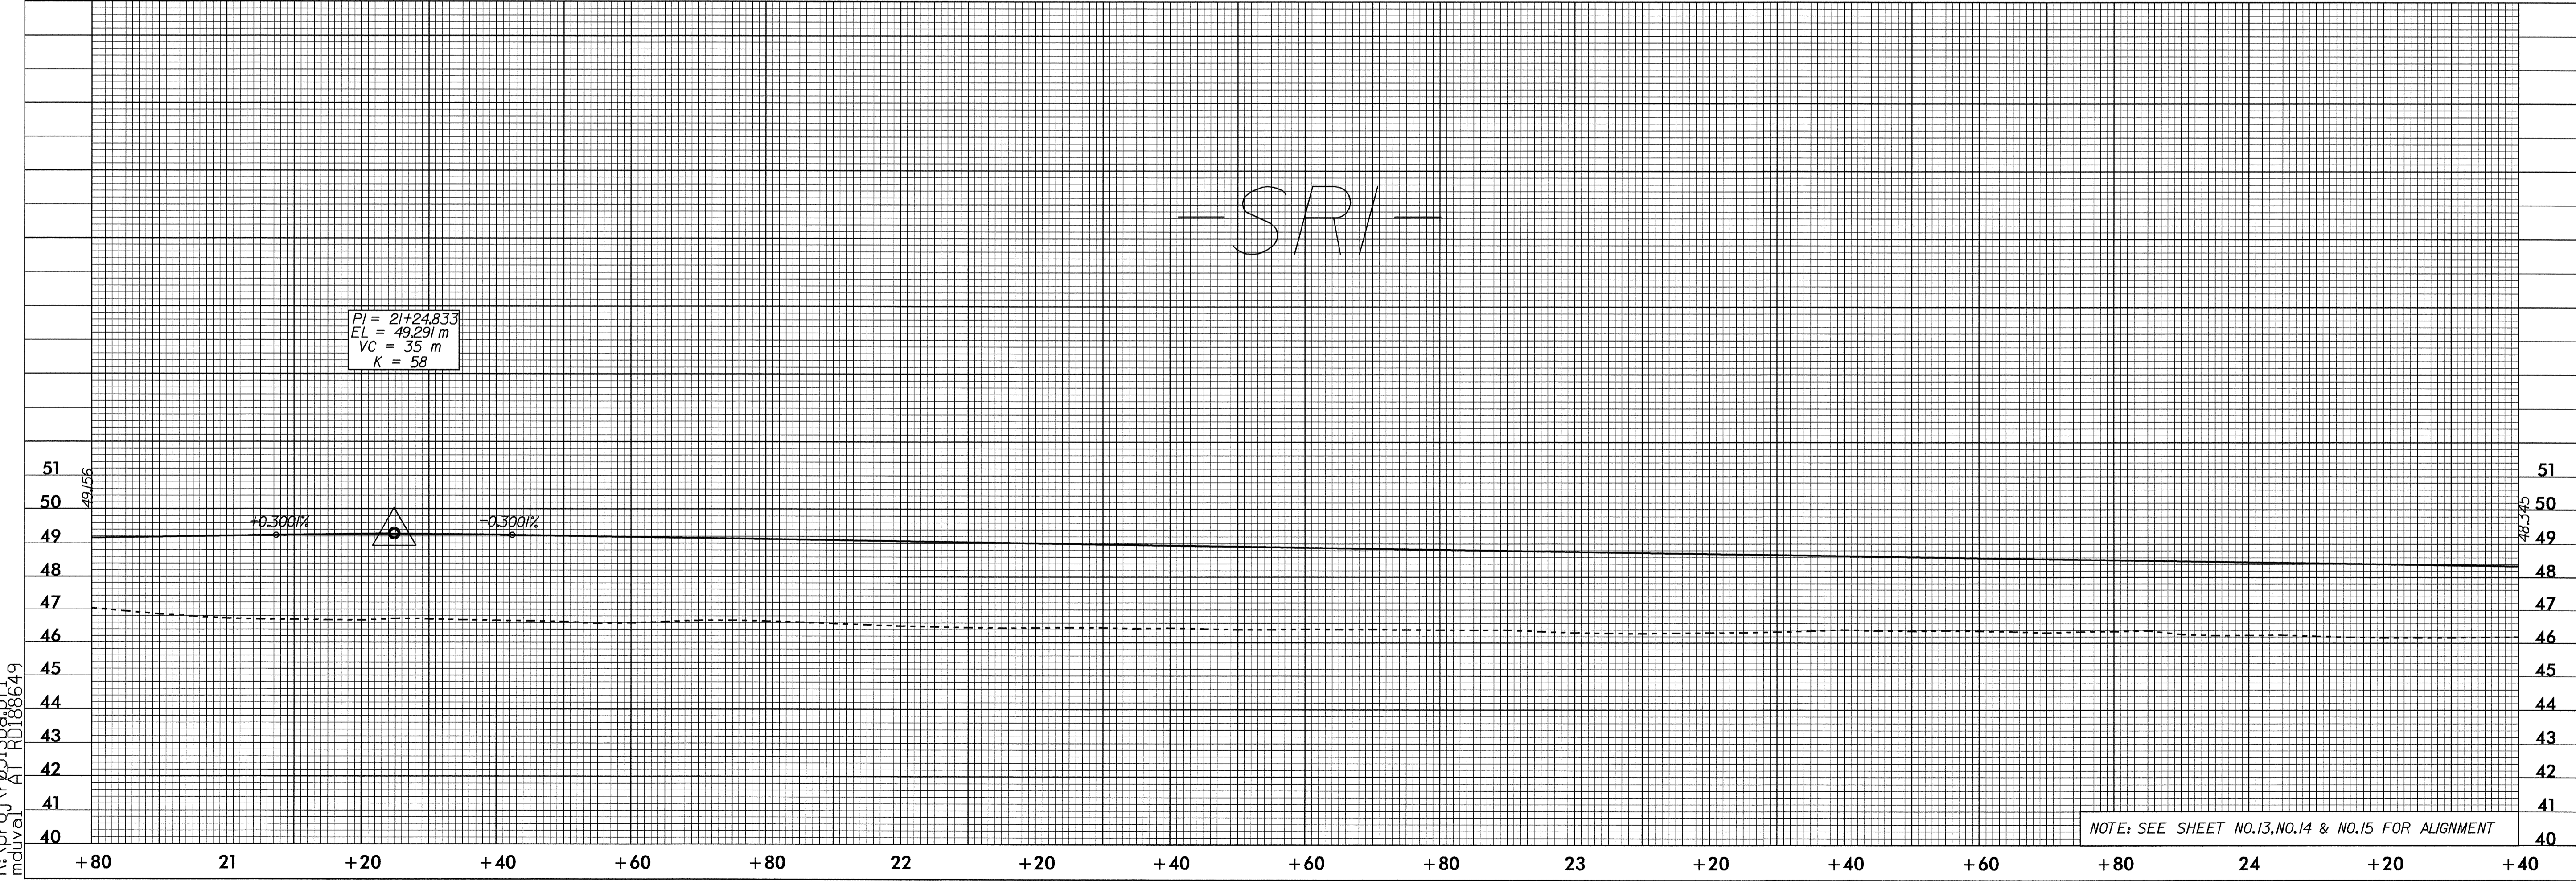

NOTE: SEE SHEET NO.13, NO.14 & NO.15 FOR ALIGNMENT

20-SEP-2004 13:29
 R:\proj\18051388\p1
 mduval AT RD188649