
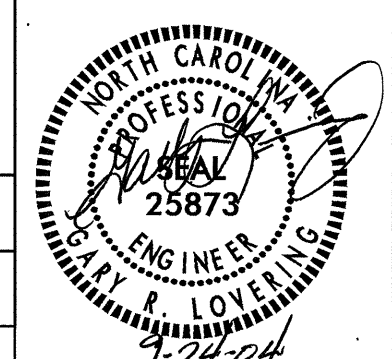
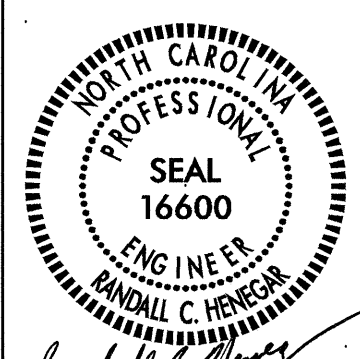
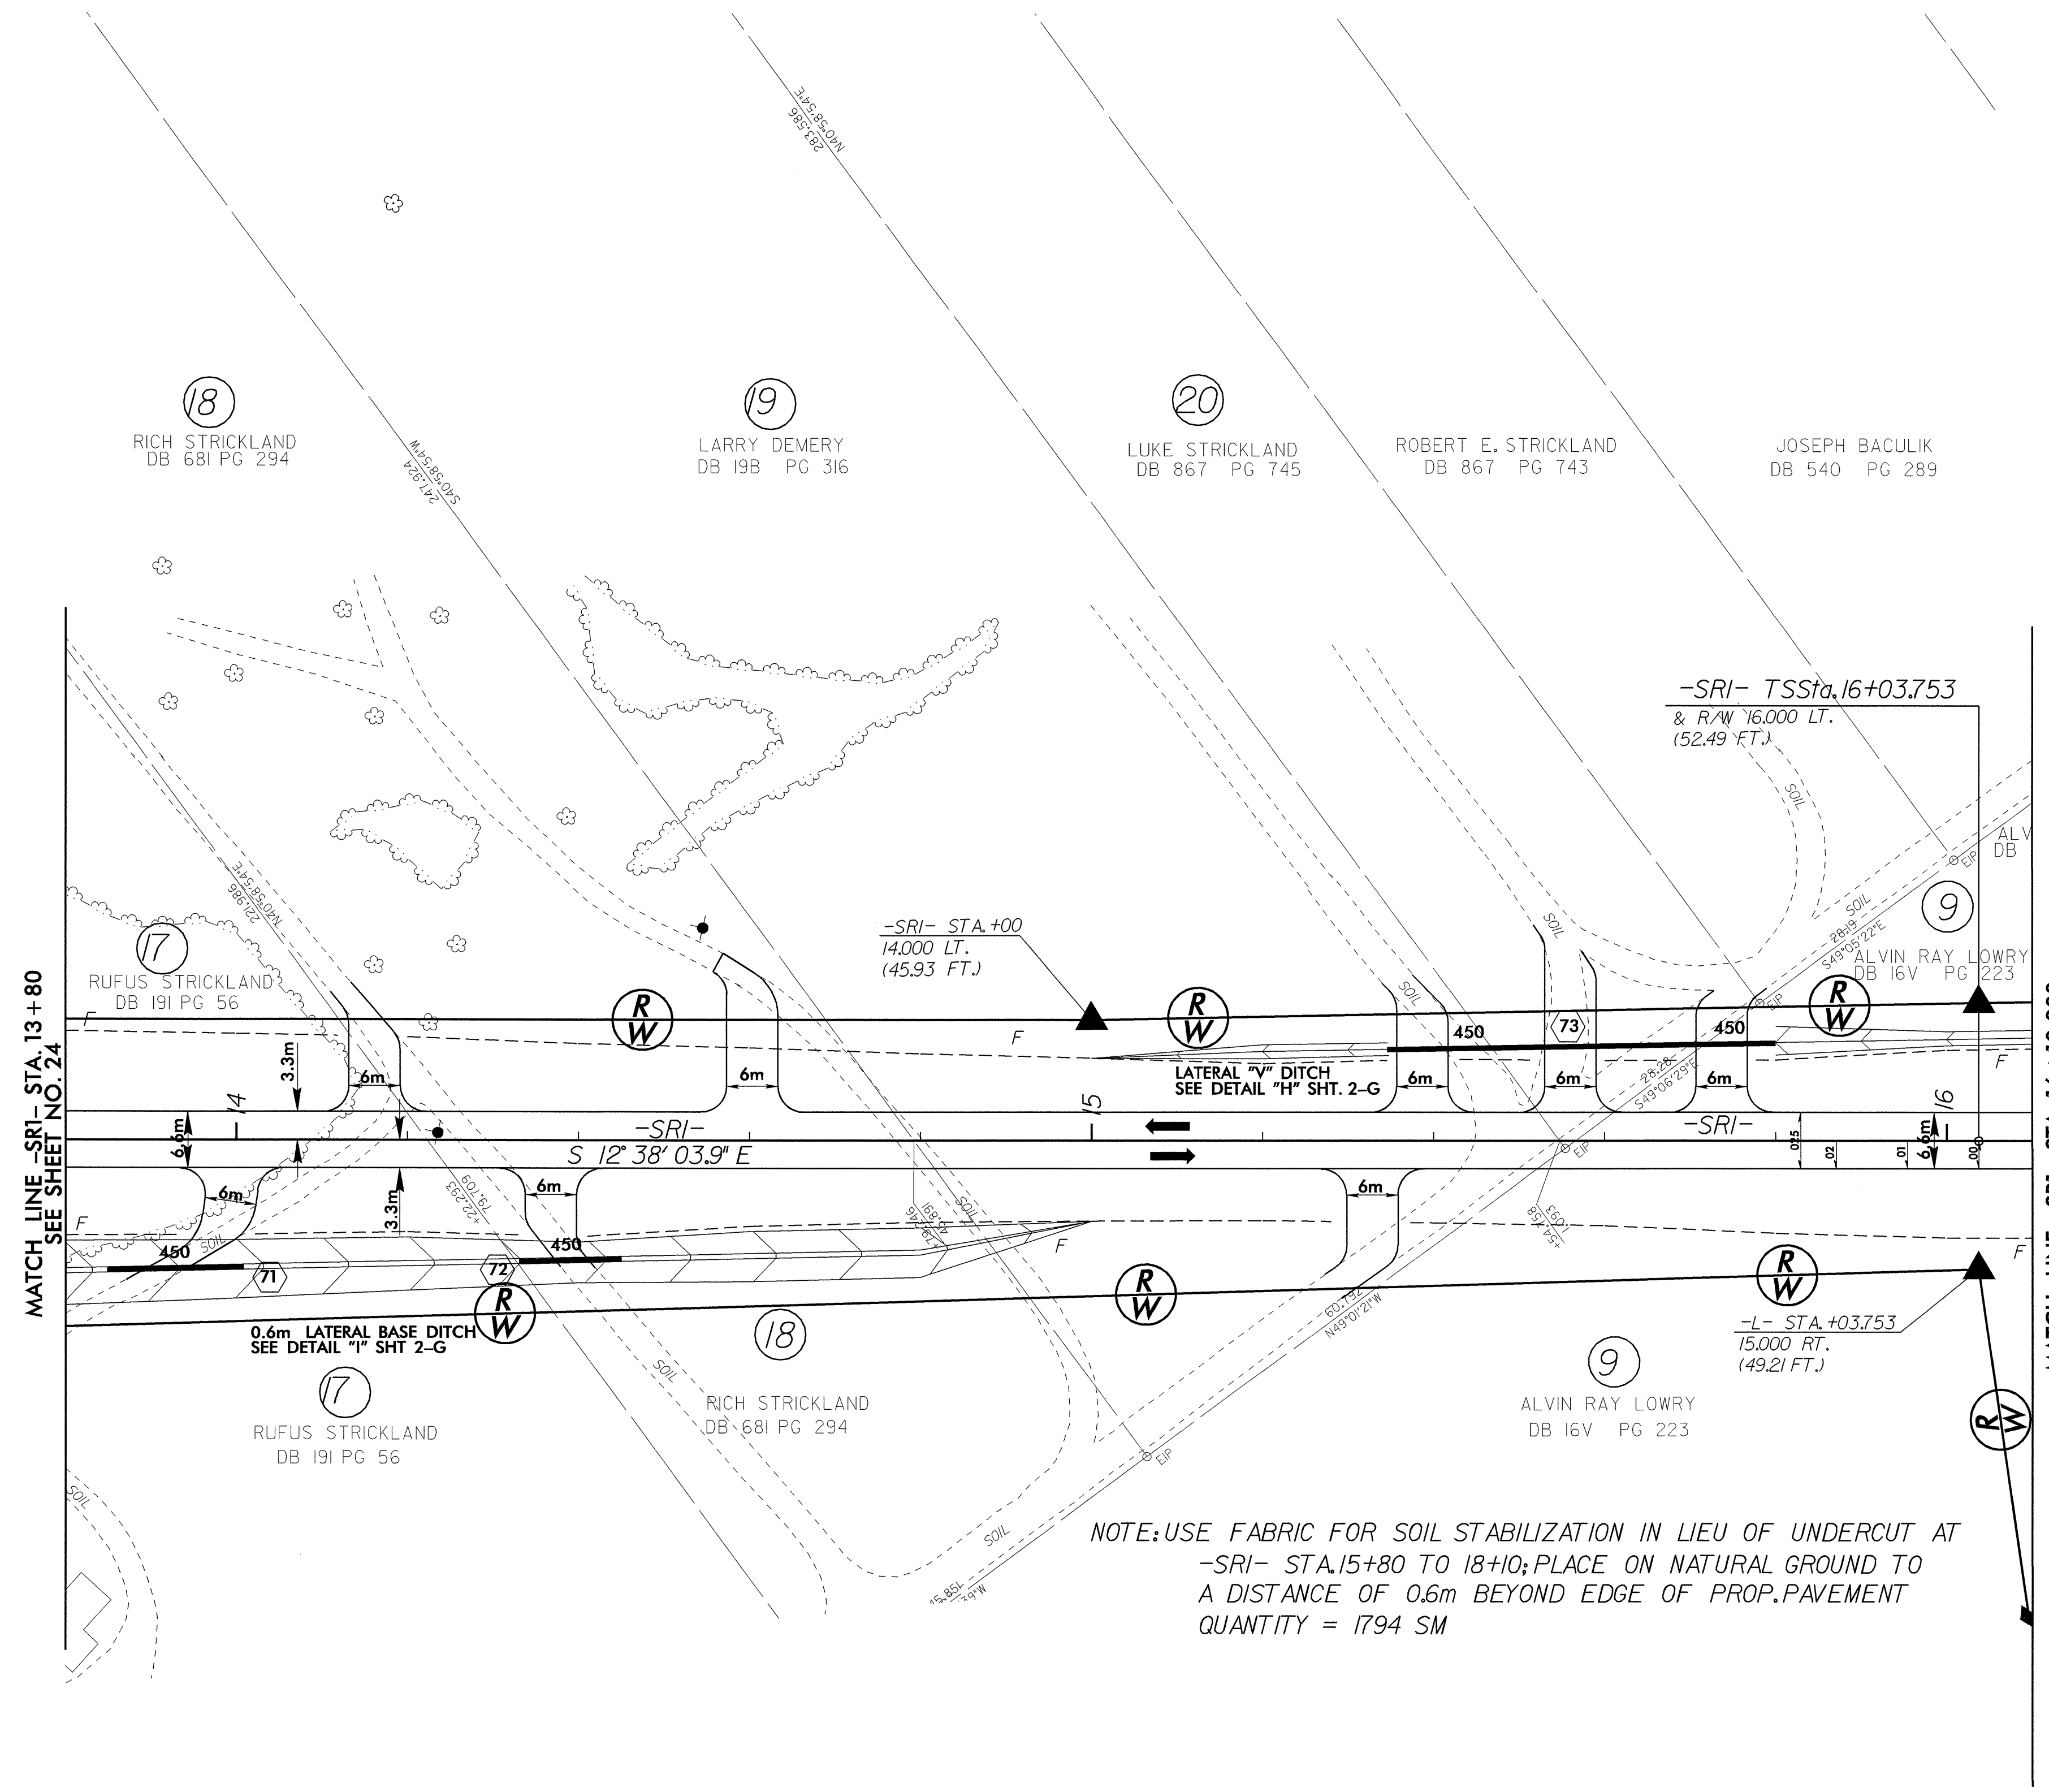
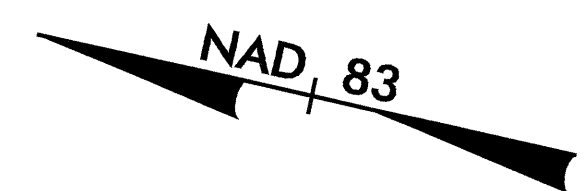
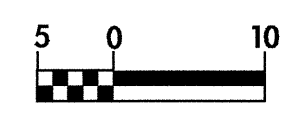


8/17/20

	PROJECT REFERENCE NO.	SHEET NO.
	R-0513BA	25
R/W SHEET NO.		
ROADWAY DESIGN ENGINEER	HYDRAULICS ENGINEER	
		
CONST. REV.		
R/W REV.		



NOTE: USE FABRIC FOR SOIL STABILIZATION IN LIEU OF UNDERCUT AT
 -SRI- STA. 15+80 TO 18+10; PLACE ON NATURAL GROUND TO
 A DISTANCE OF 0.6m BEYOND EDGE OF PROP. PAVEMENT
 QUANTITY = 1794 SM

NOTE: FOR PROFILE OF -SRI-, SEE SHEET NO. 42

8/17/20
 R. R. LOVELACE
 R. R. LOVELACE
 R. R. LOVELACE