
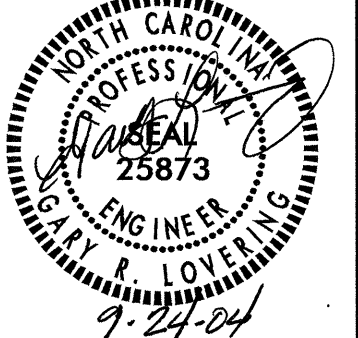
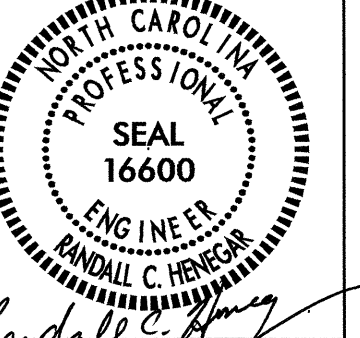
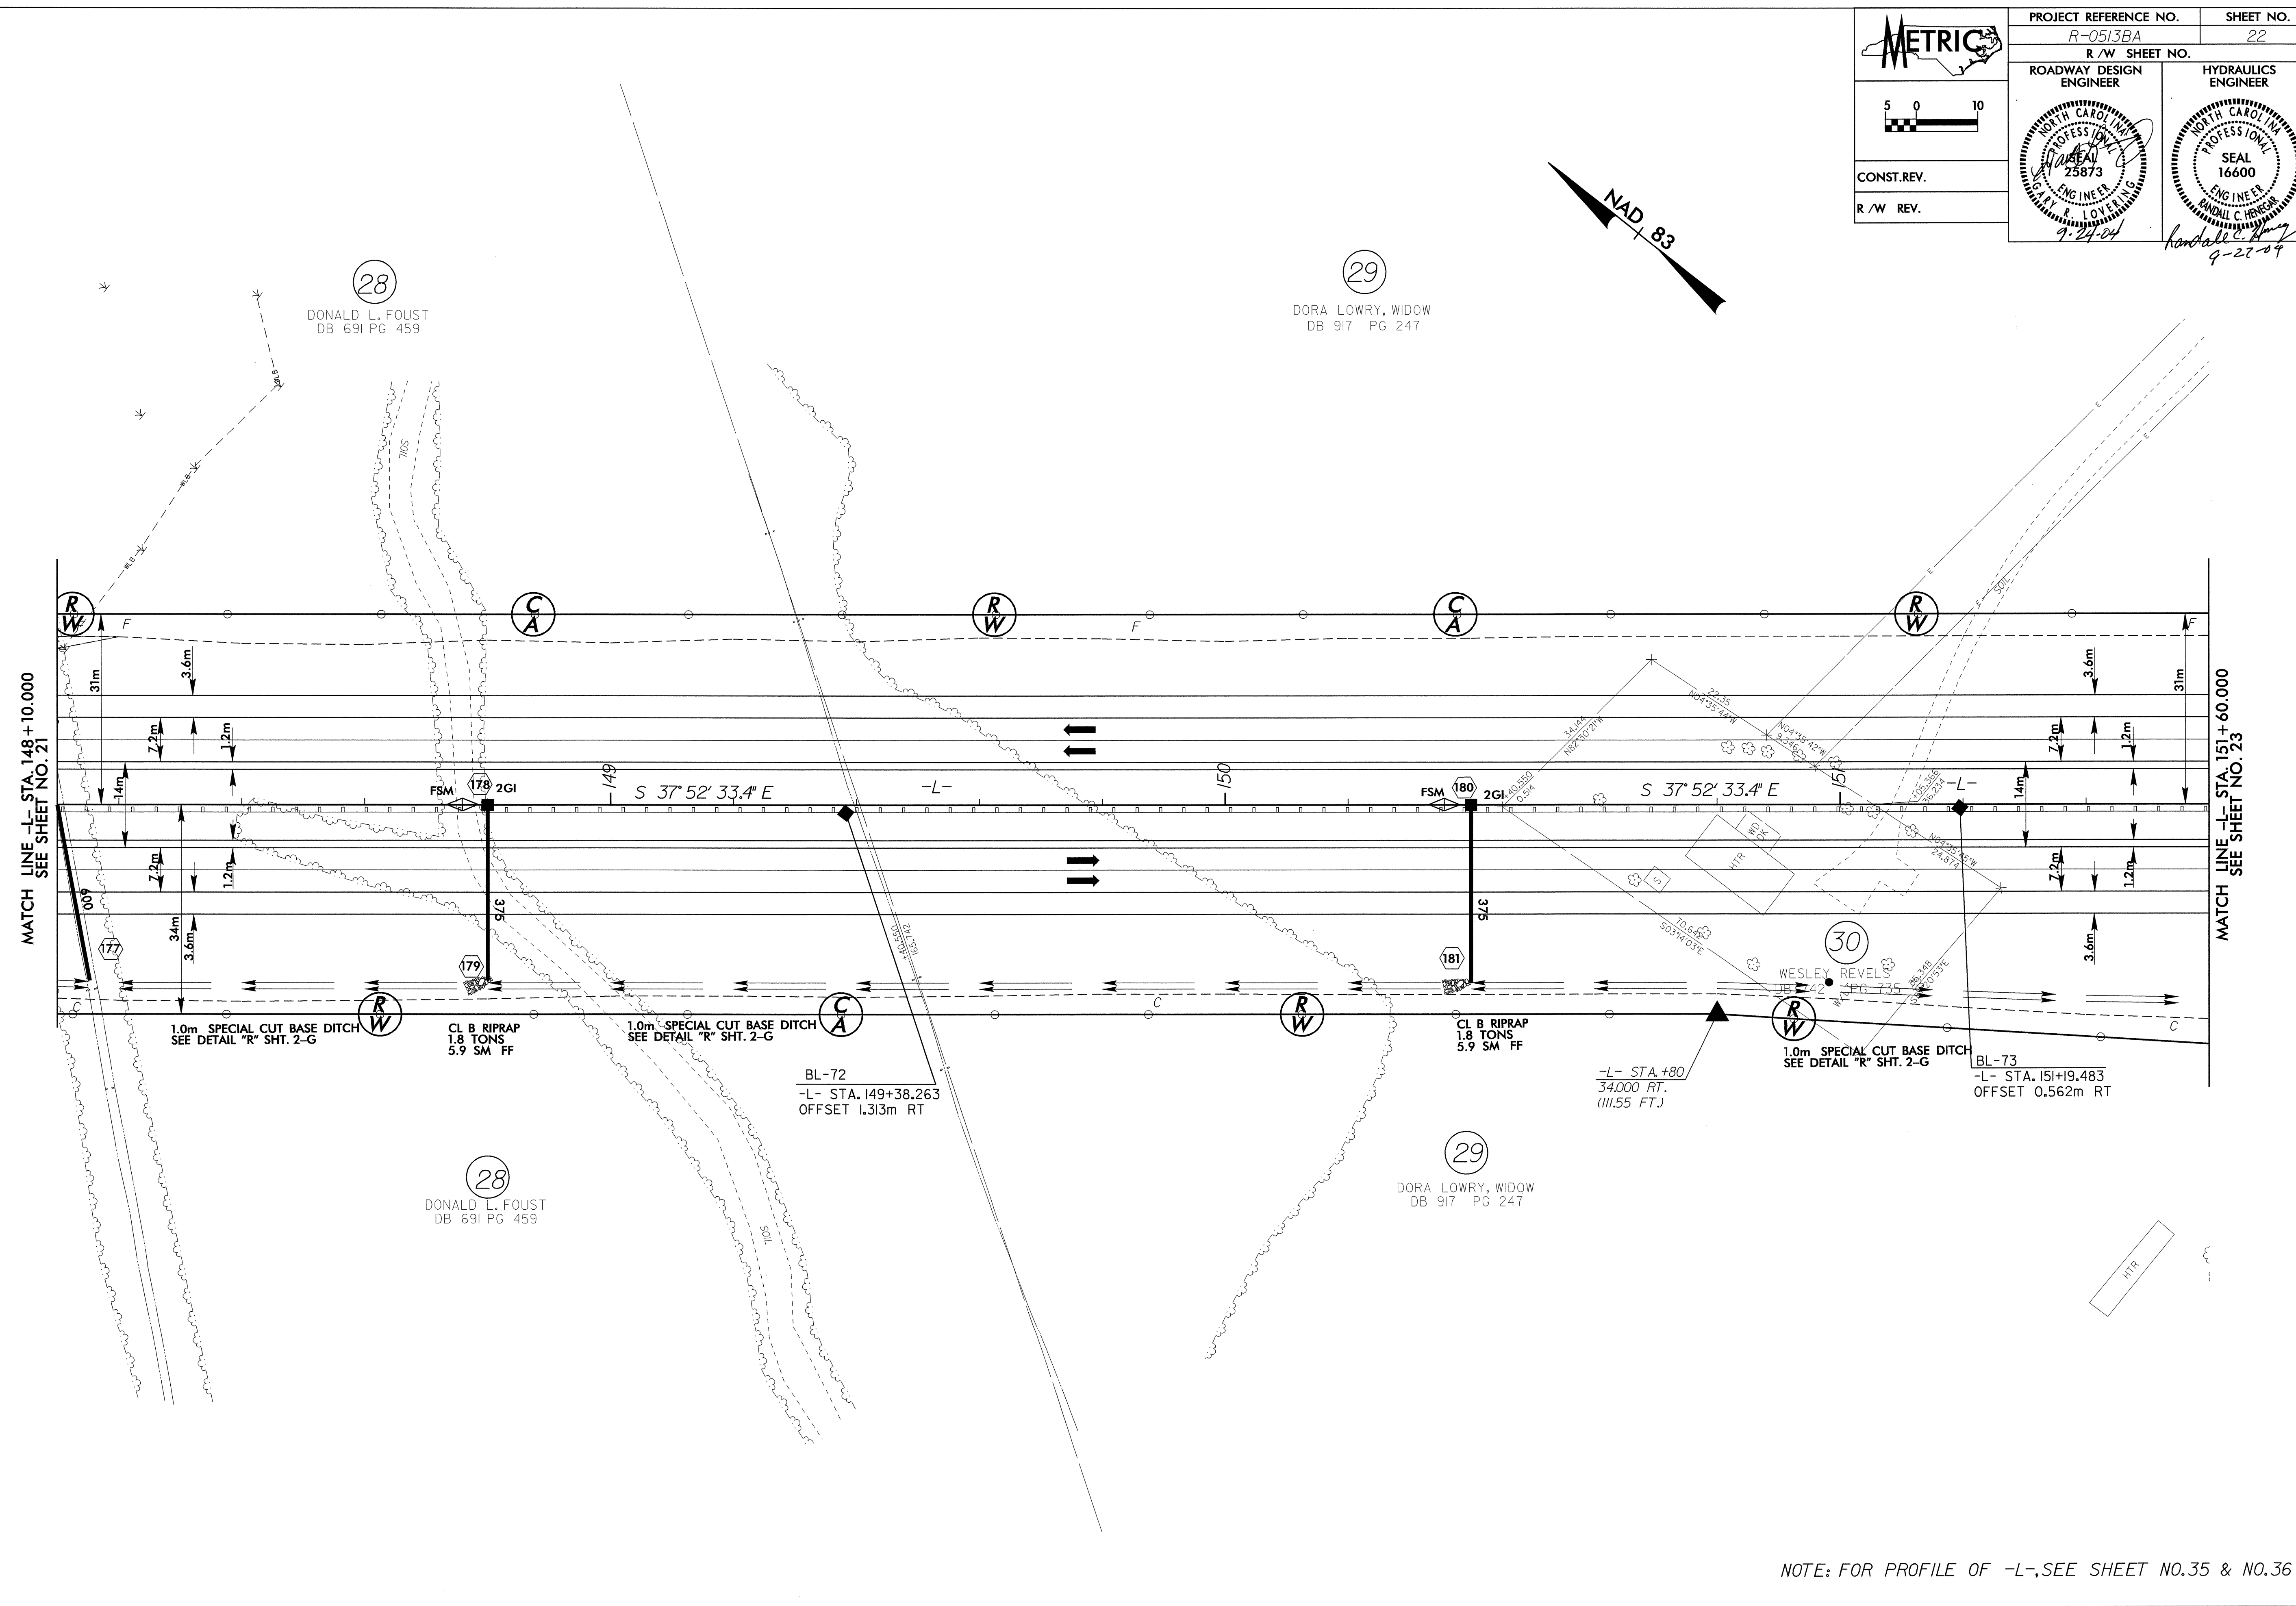


8.17.29
 20 SEP 2014 08:58
 R:\Projects\148\148\148.dwg
 R:\Projects\148\148\148.dwg

 5 0 10 CONST.REV. R/W REV.	PROJECT REFERENCE NO. R-0513BA	SHEET NO. 22
	ROADWAY DESIGN ENGINEER 	HYDRAULICS ENGINEER 



NOTE: FOR PROFILE OF -L-, SEE SHEET NO.35 & NO.36