
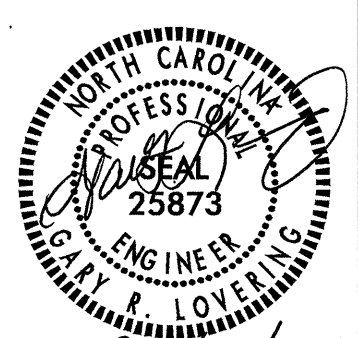
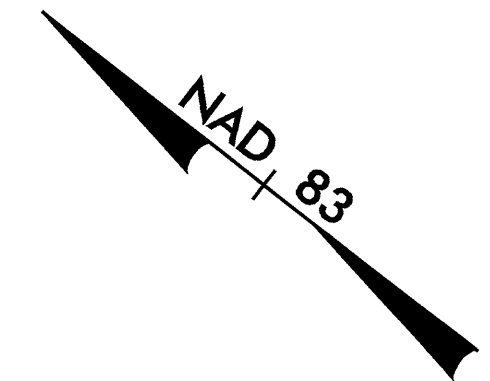
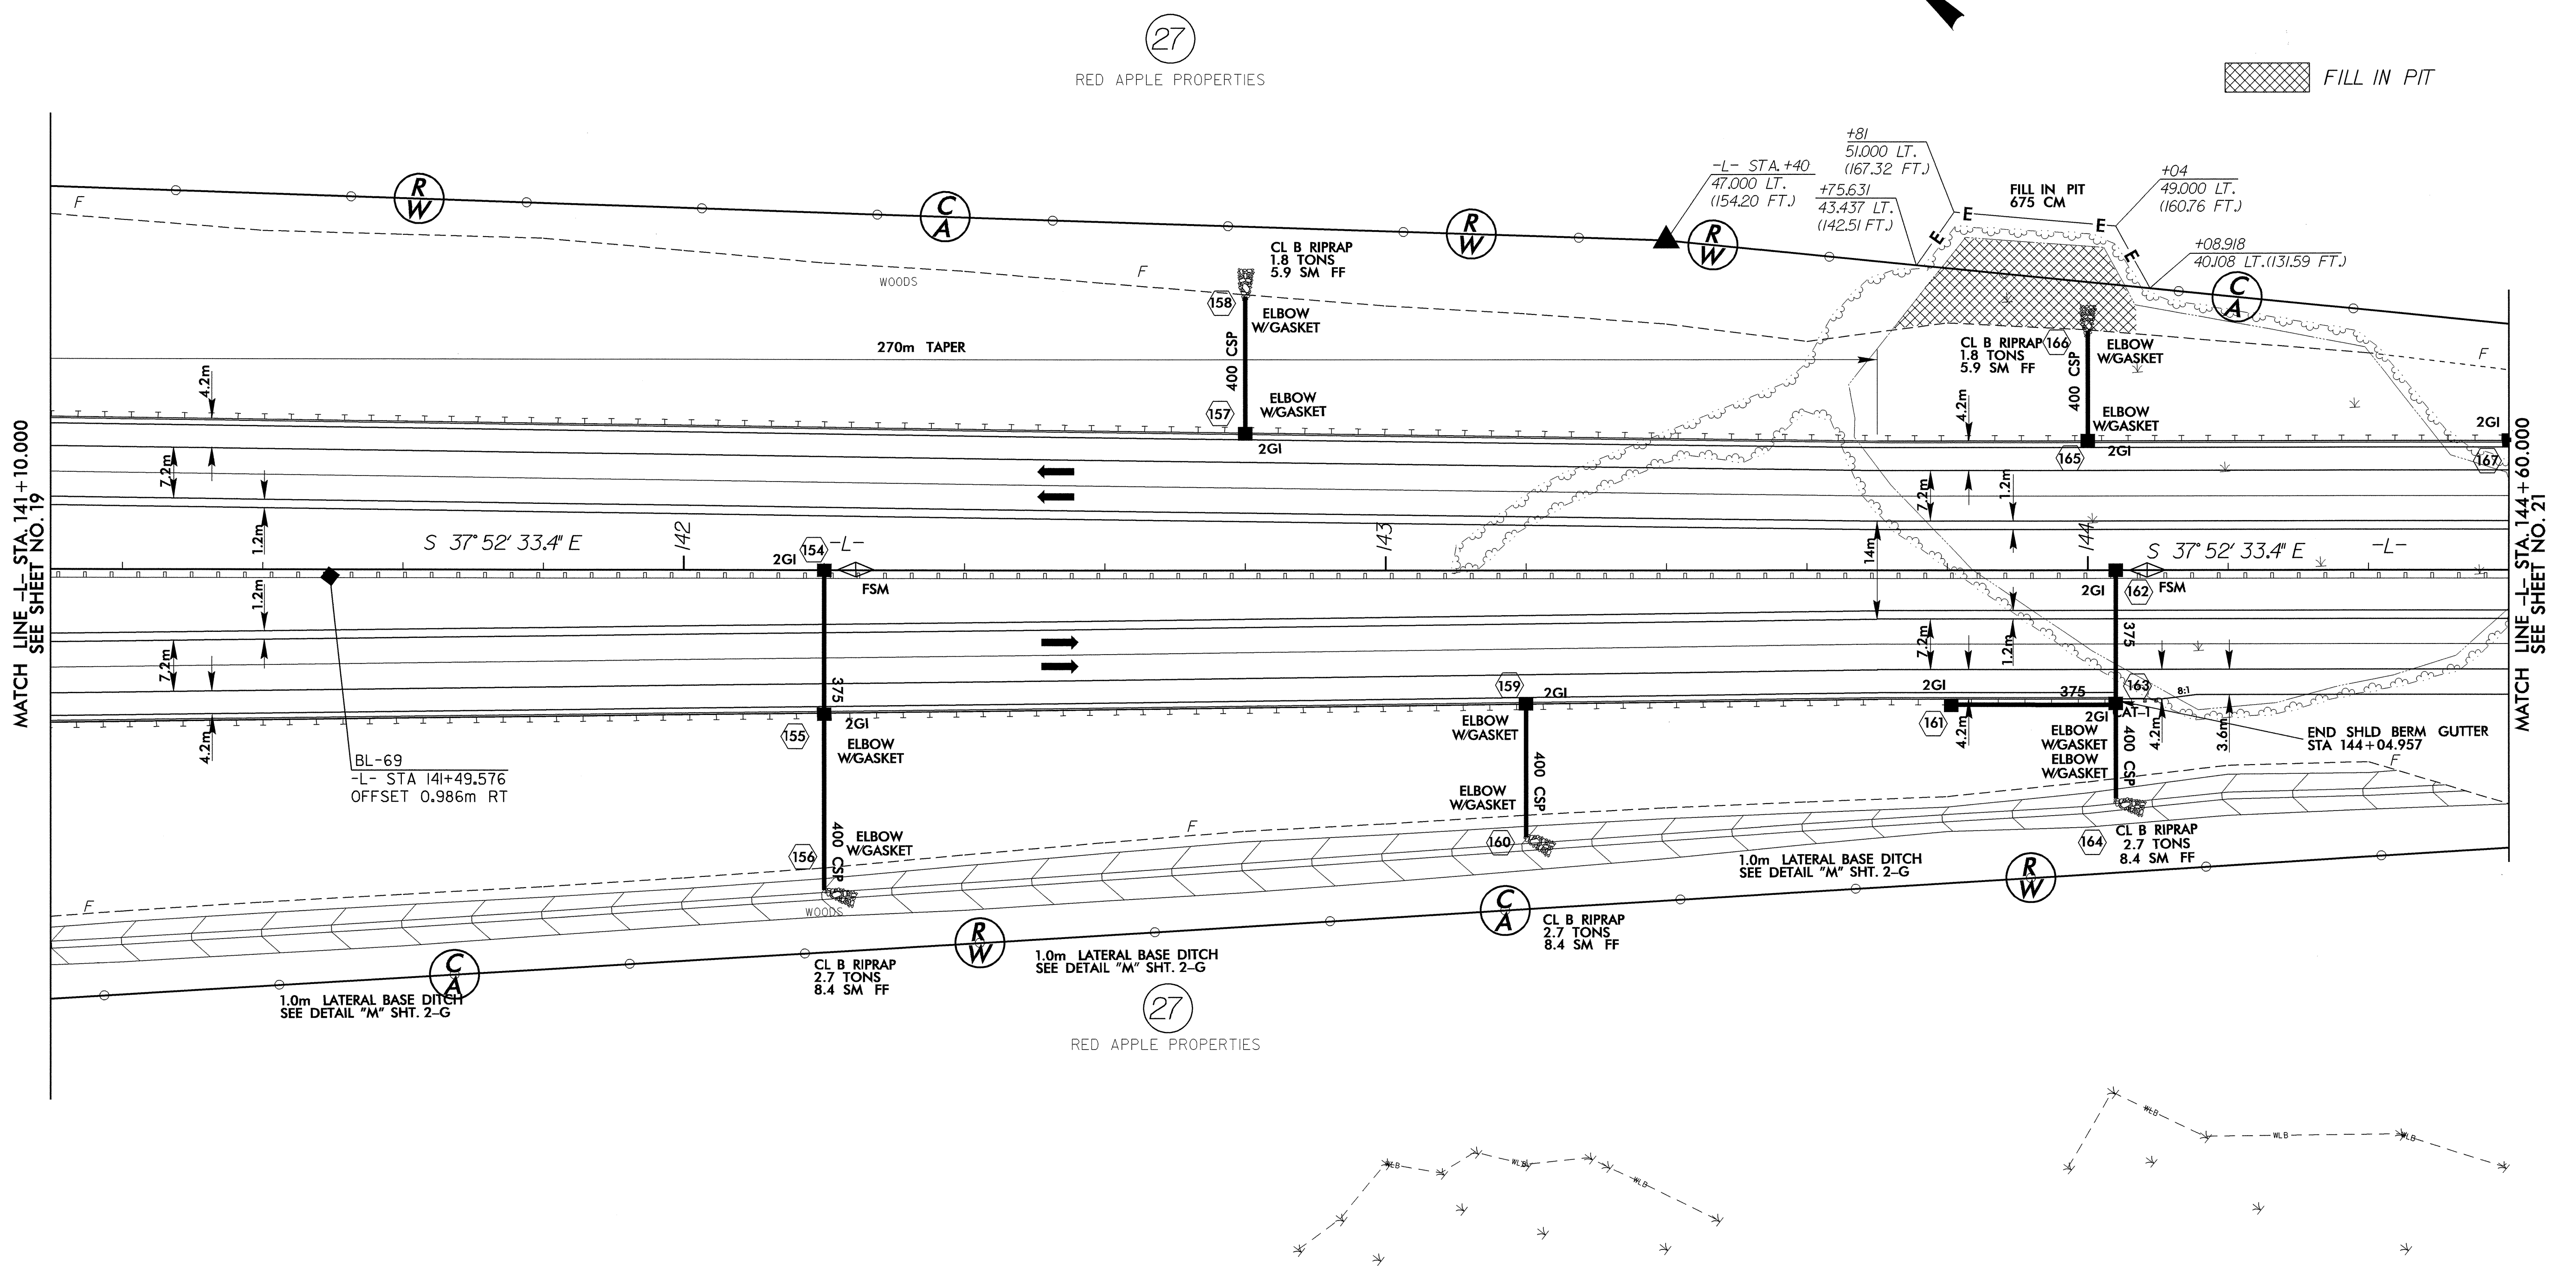


8/17/99
 20 SEP 09 04 09:28
 R:\2004\20040928\20040928.dwg
 METRIC

 5 0 10 CONST. REV. R / W REV.	PROJECT REFERENCE NO. R-0513BA	SHEET NO. 20
	ROADWAY DESIGN ENGINEER 	R / W SHEET NO.



NOTE: FOR PROFILE OF -L-, SEE SHEET NO.34 & NO.35