
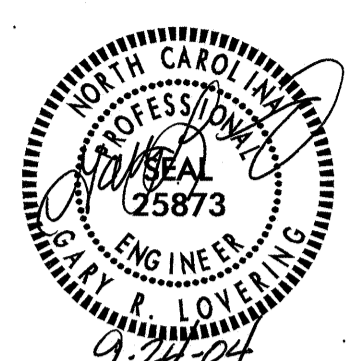
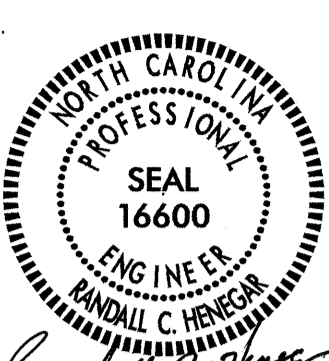
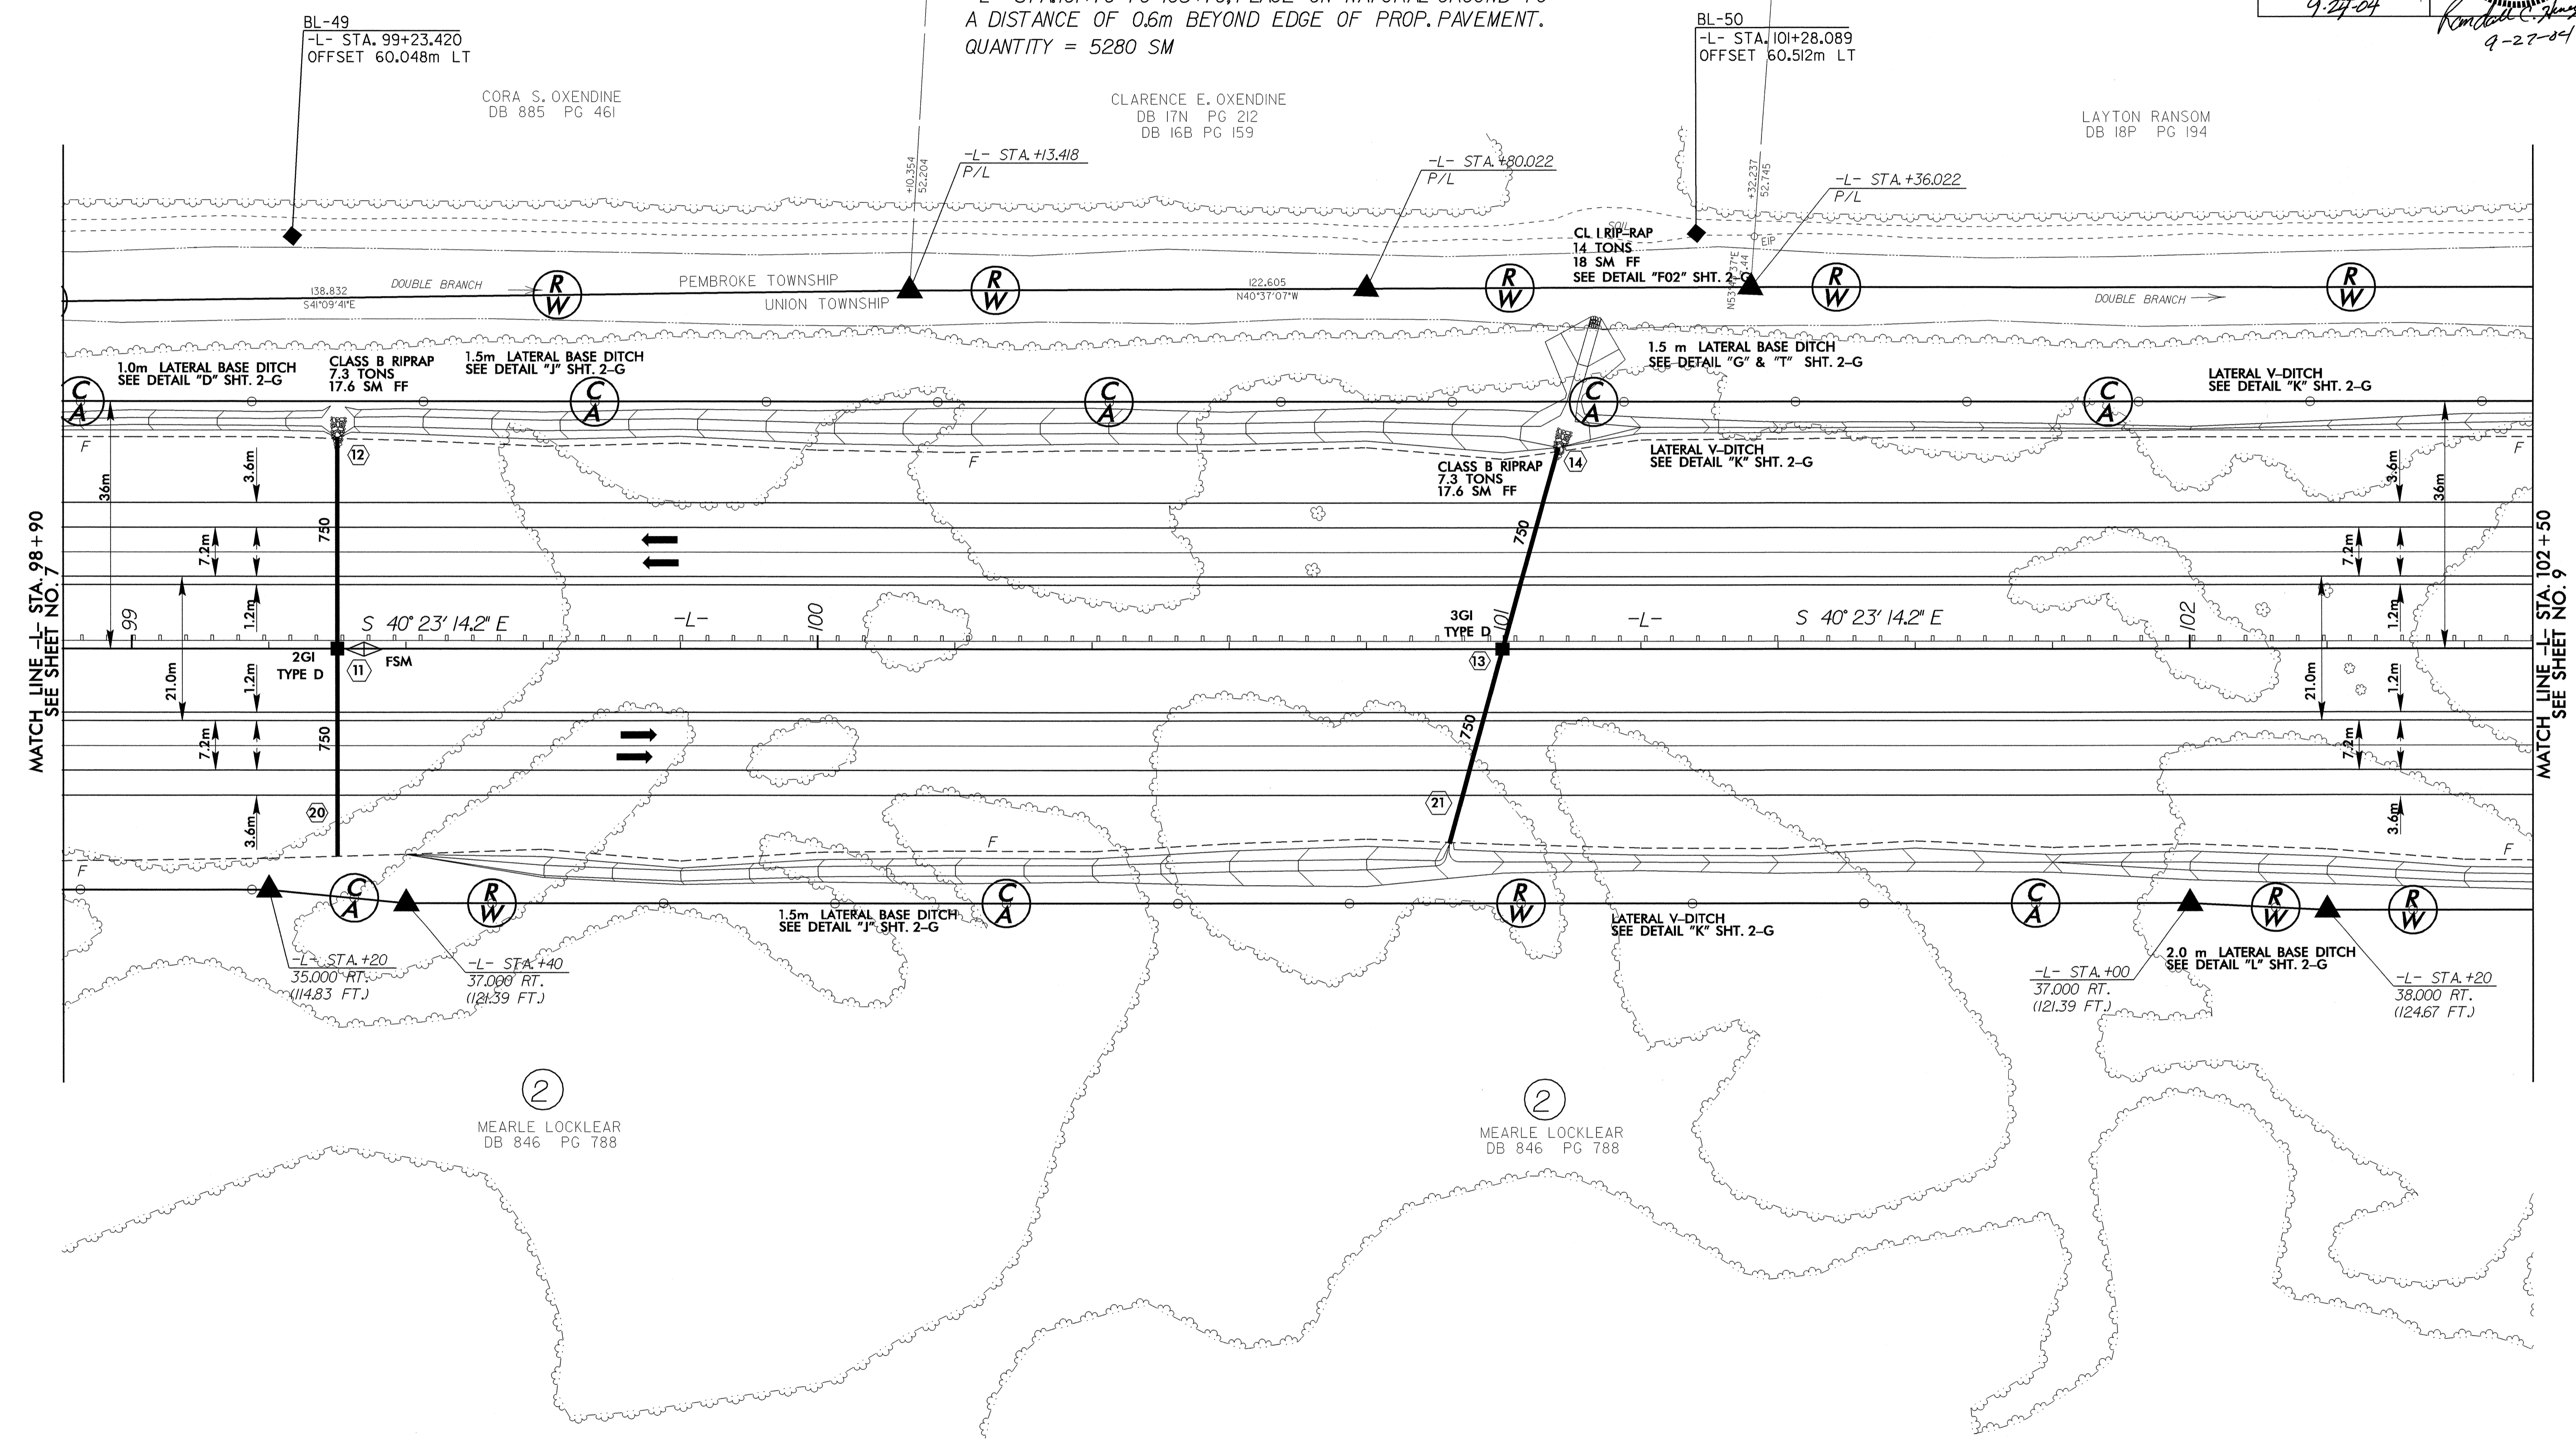


8/17/99

 5 0 10	PROJECT REFERENCE NO. R-0513BA	SHEET NO. 8
	R/W SHEET NO.	
CONST. REV.	ROADWAY DESIGN ENGINEER	HYDRAULICS ENGINEER
R/W REV.	 R. LOVE 25873	 RANDALL C. HENSON SEAL 16600 9-27-04

NOTE: USE FABRIC FOR SOIL STABILIZATION IN LIEU OF UNDERCUT AT
 -L- STA. 101+70 TO 103+70; PLACE ON NATURAL GROUND TO
 A DISTANCE OF 0.6m BEYOND EDGE OF PROP. PAVEMENT.
 QUANTITY = 5280 SM



NOTE: FOR PROFILE OF -L-, SEE SHEET NO. 28 & NO. 29

20 SEP 2006 10:45 AM
 10/15/06 10:00 AM