
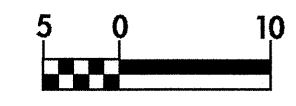
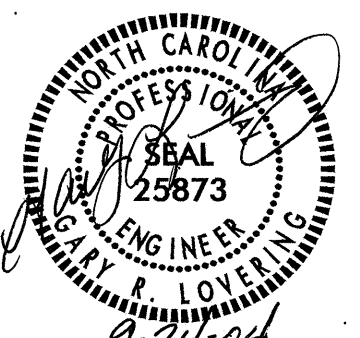
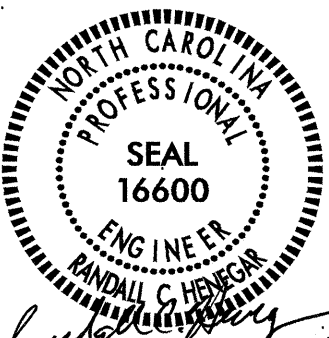
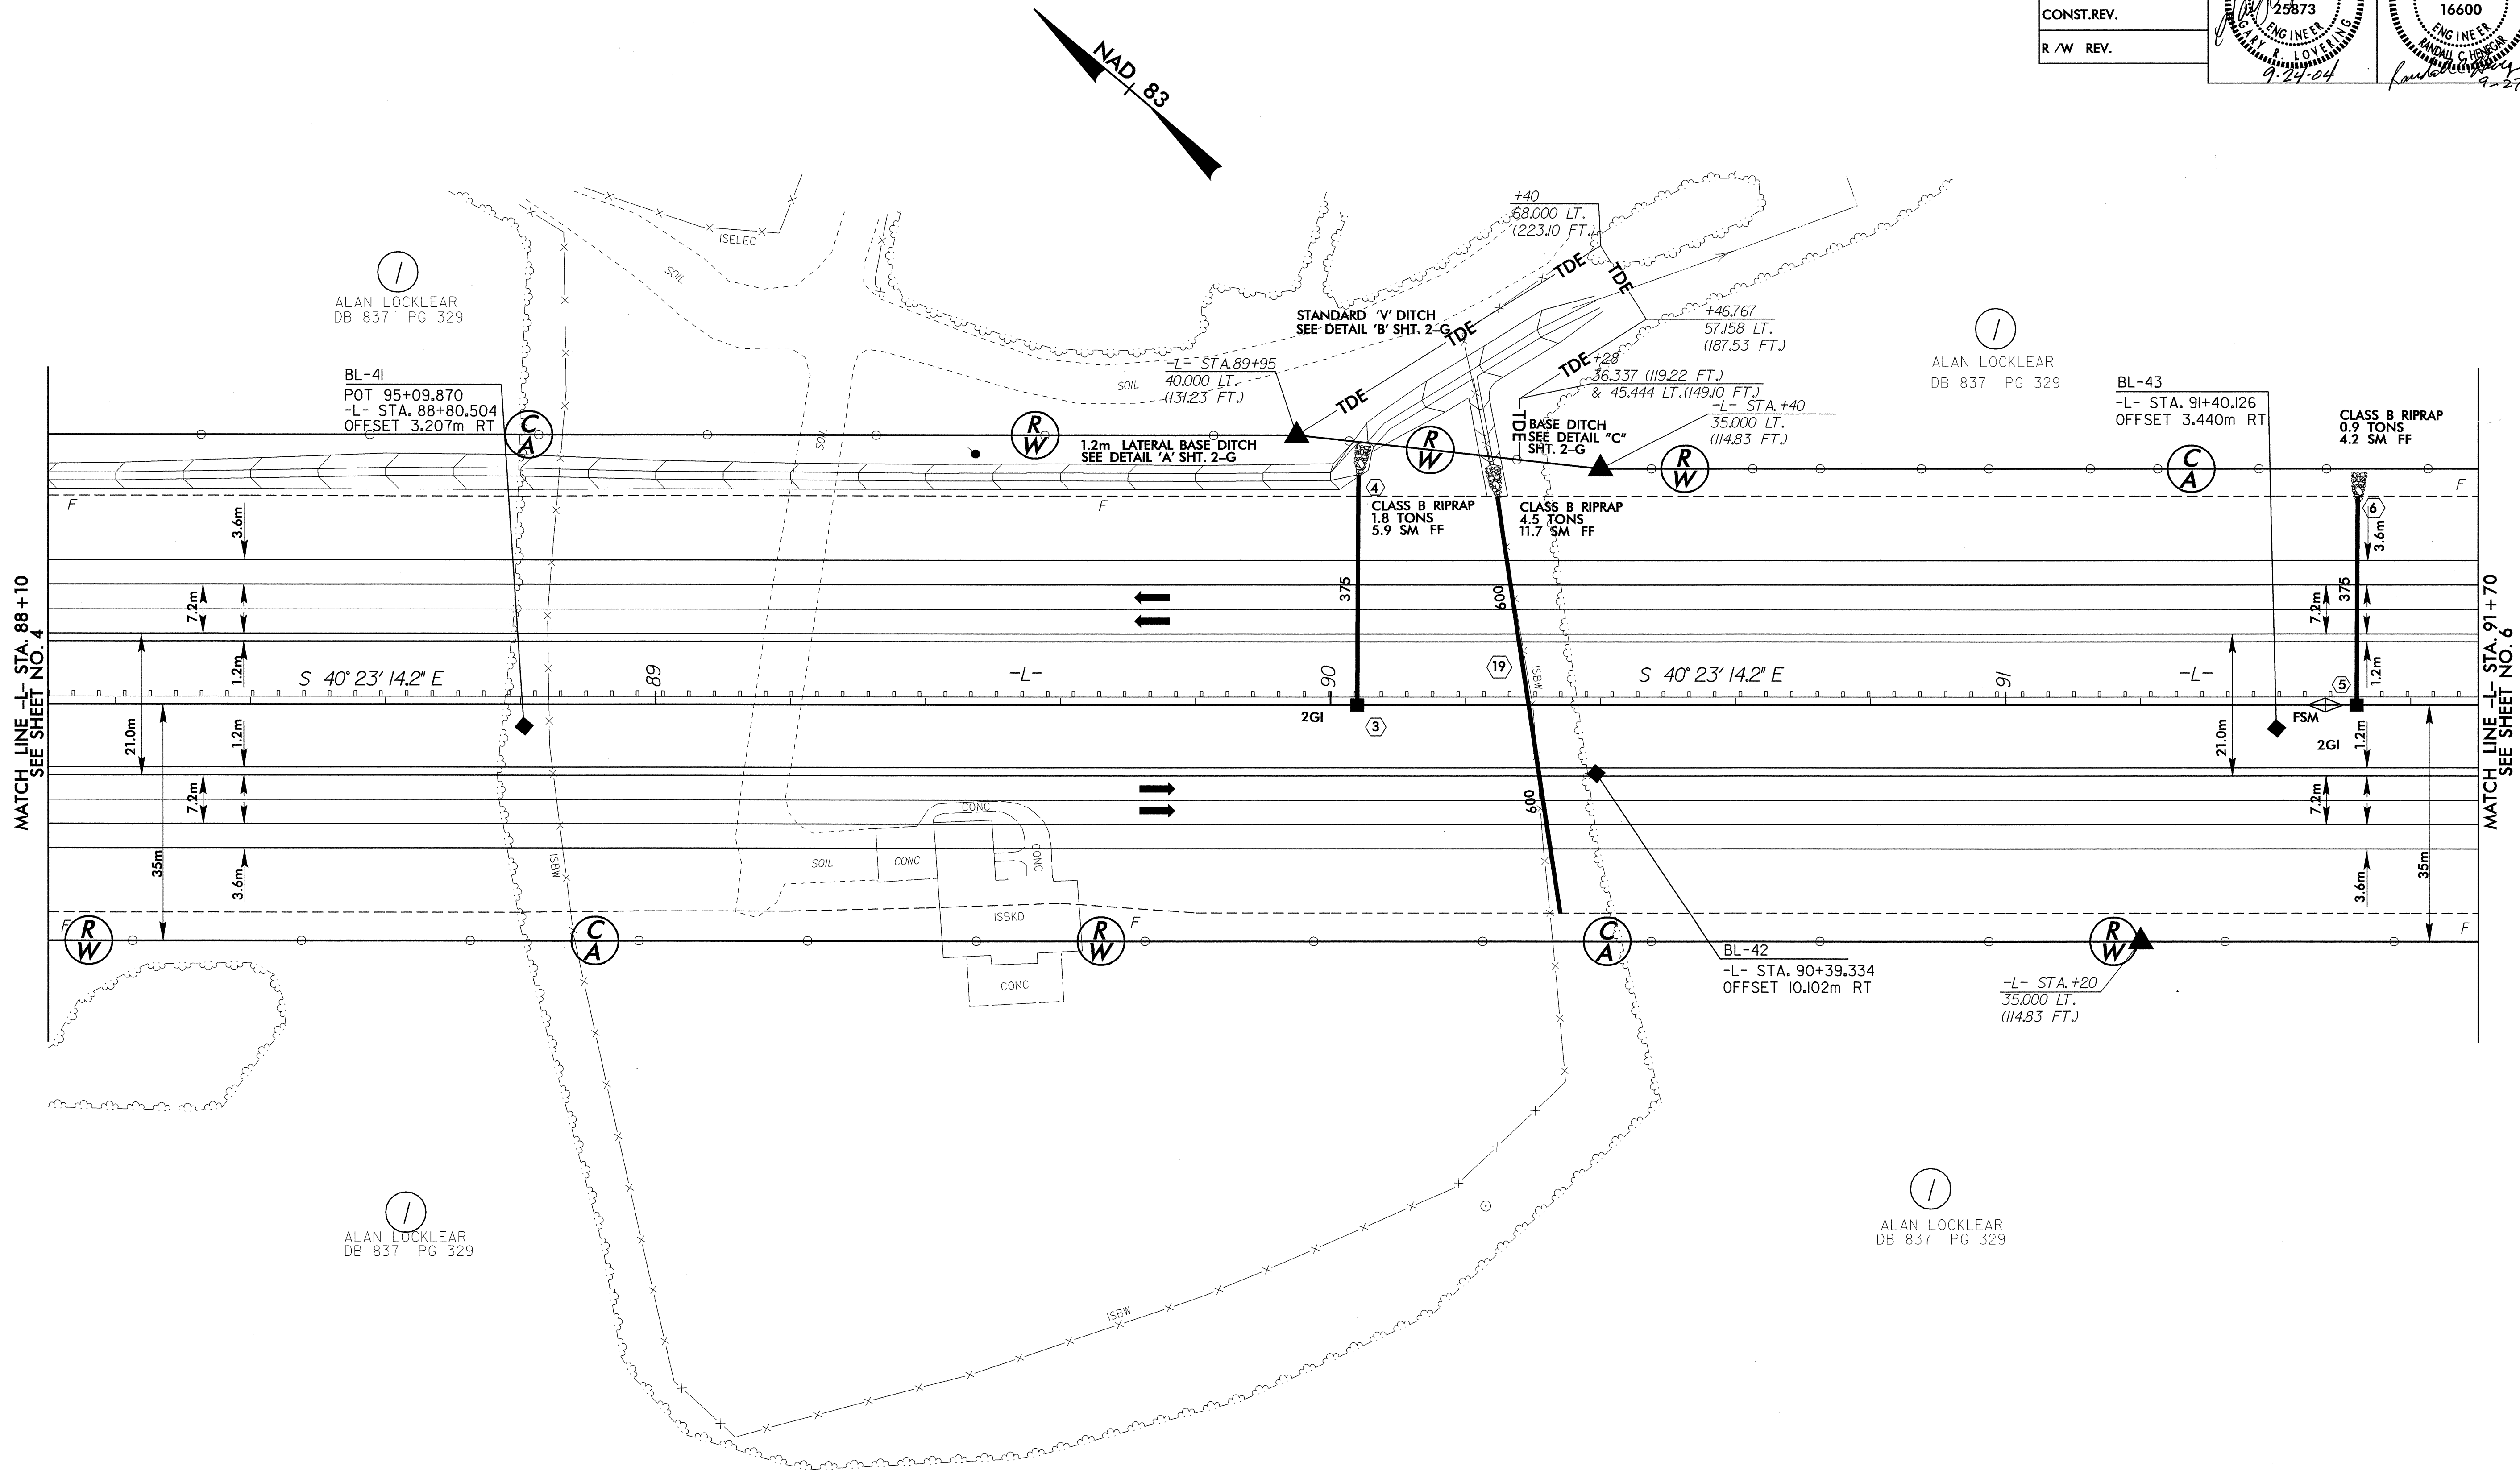


8/17/99

| | | |
|--|---|---|
|   CONST. REV. | PROJECT REFERENCE NO. R-0513BA | SHEET NO. 5 |
| | R/W SHEET NO. | |
| | ROADWAY DESIGN ENGINEER | HYDRAULICS ENGINEER |
| |  |  |



MATCH LINE -L- STA. 88 + 10
SEE SHEET NO. 4

MATCH LINE -L- STA. 91 + 70
SEE SHEET NO. 6

NOTE: FOR PROFILE OF -L-, SEE SHEET NO. 27

20-SEP-2004 10:47
m:\p\13177\13177.dwg
ALAN LOCKLEAR