

08-APR-2004 09:27  
 M:\Special Details\ericward\stds to Special Details\metric\42210\0422d10.mxd  
 ericward AT 05212260

STATE OF NORTH CAROLINA  
 DEPT. OF TRANSPORTATION  
 DIVISION OF HIGHWAYS  
 RALEIGH, N.C.


METRIC DETAIL DRAWING FOR  
**REINFORCED BRIDGE APPROACH FILLS**  
 CORED SLAB BRIDGES

SHEET 3 OF 4  
**422D10**

STATE OF NORTH CAROLINA  
 DEPT. OF TRANSPORTATION  
 DIVISION OF HIGHWAYS  
 RALEIGH, N.C.

METRIC DETAIL DRAWING FOR  
**REINFORCED BRIDGE APPROACH FILLS**  
 CORED SLAB BRIDGES

SHEET 3 OF 4  
**422D10**

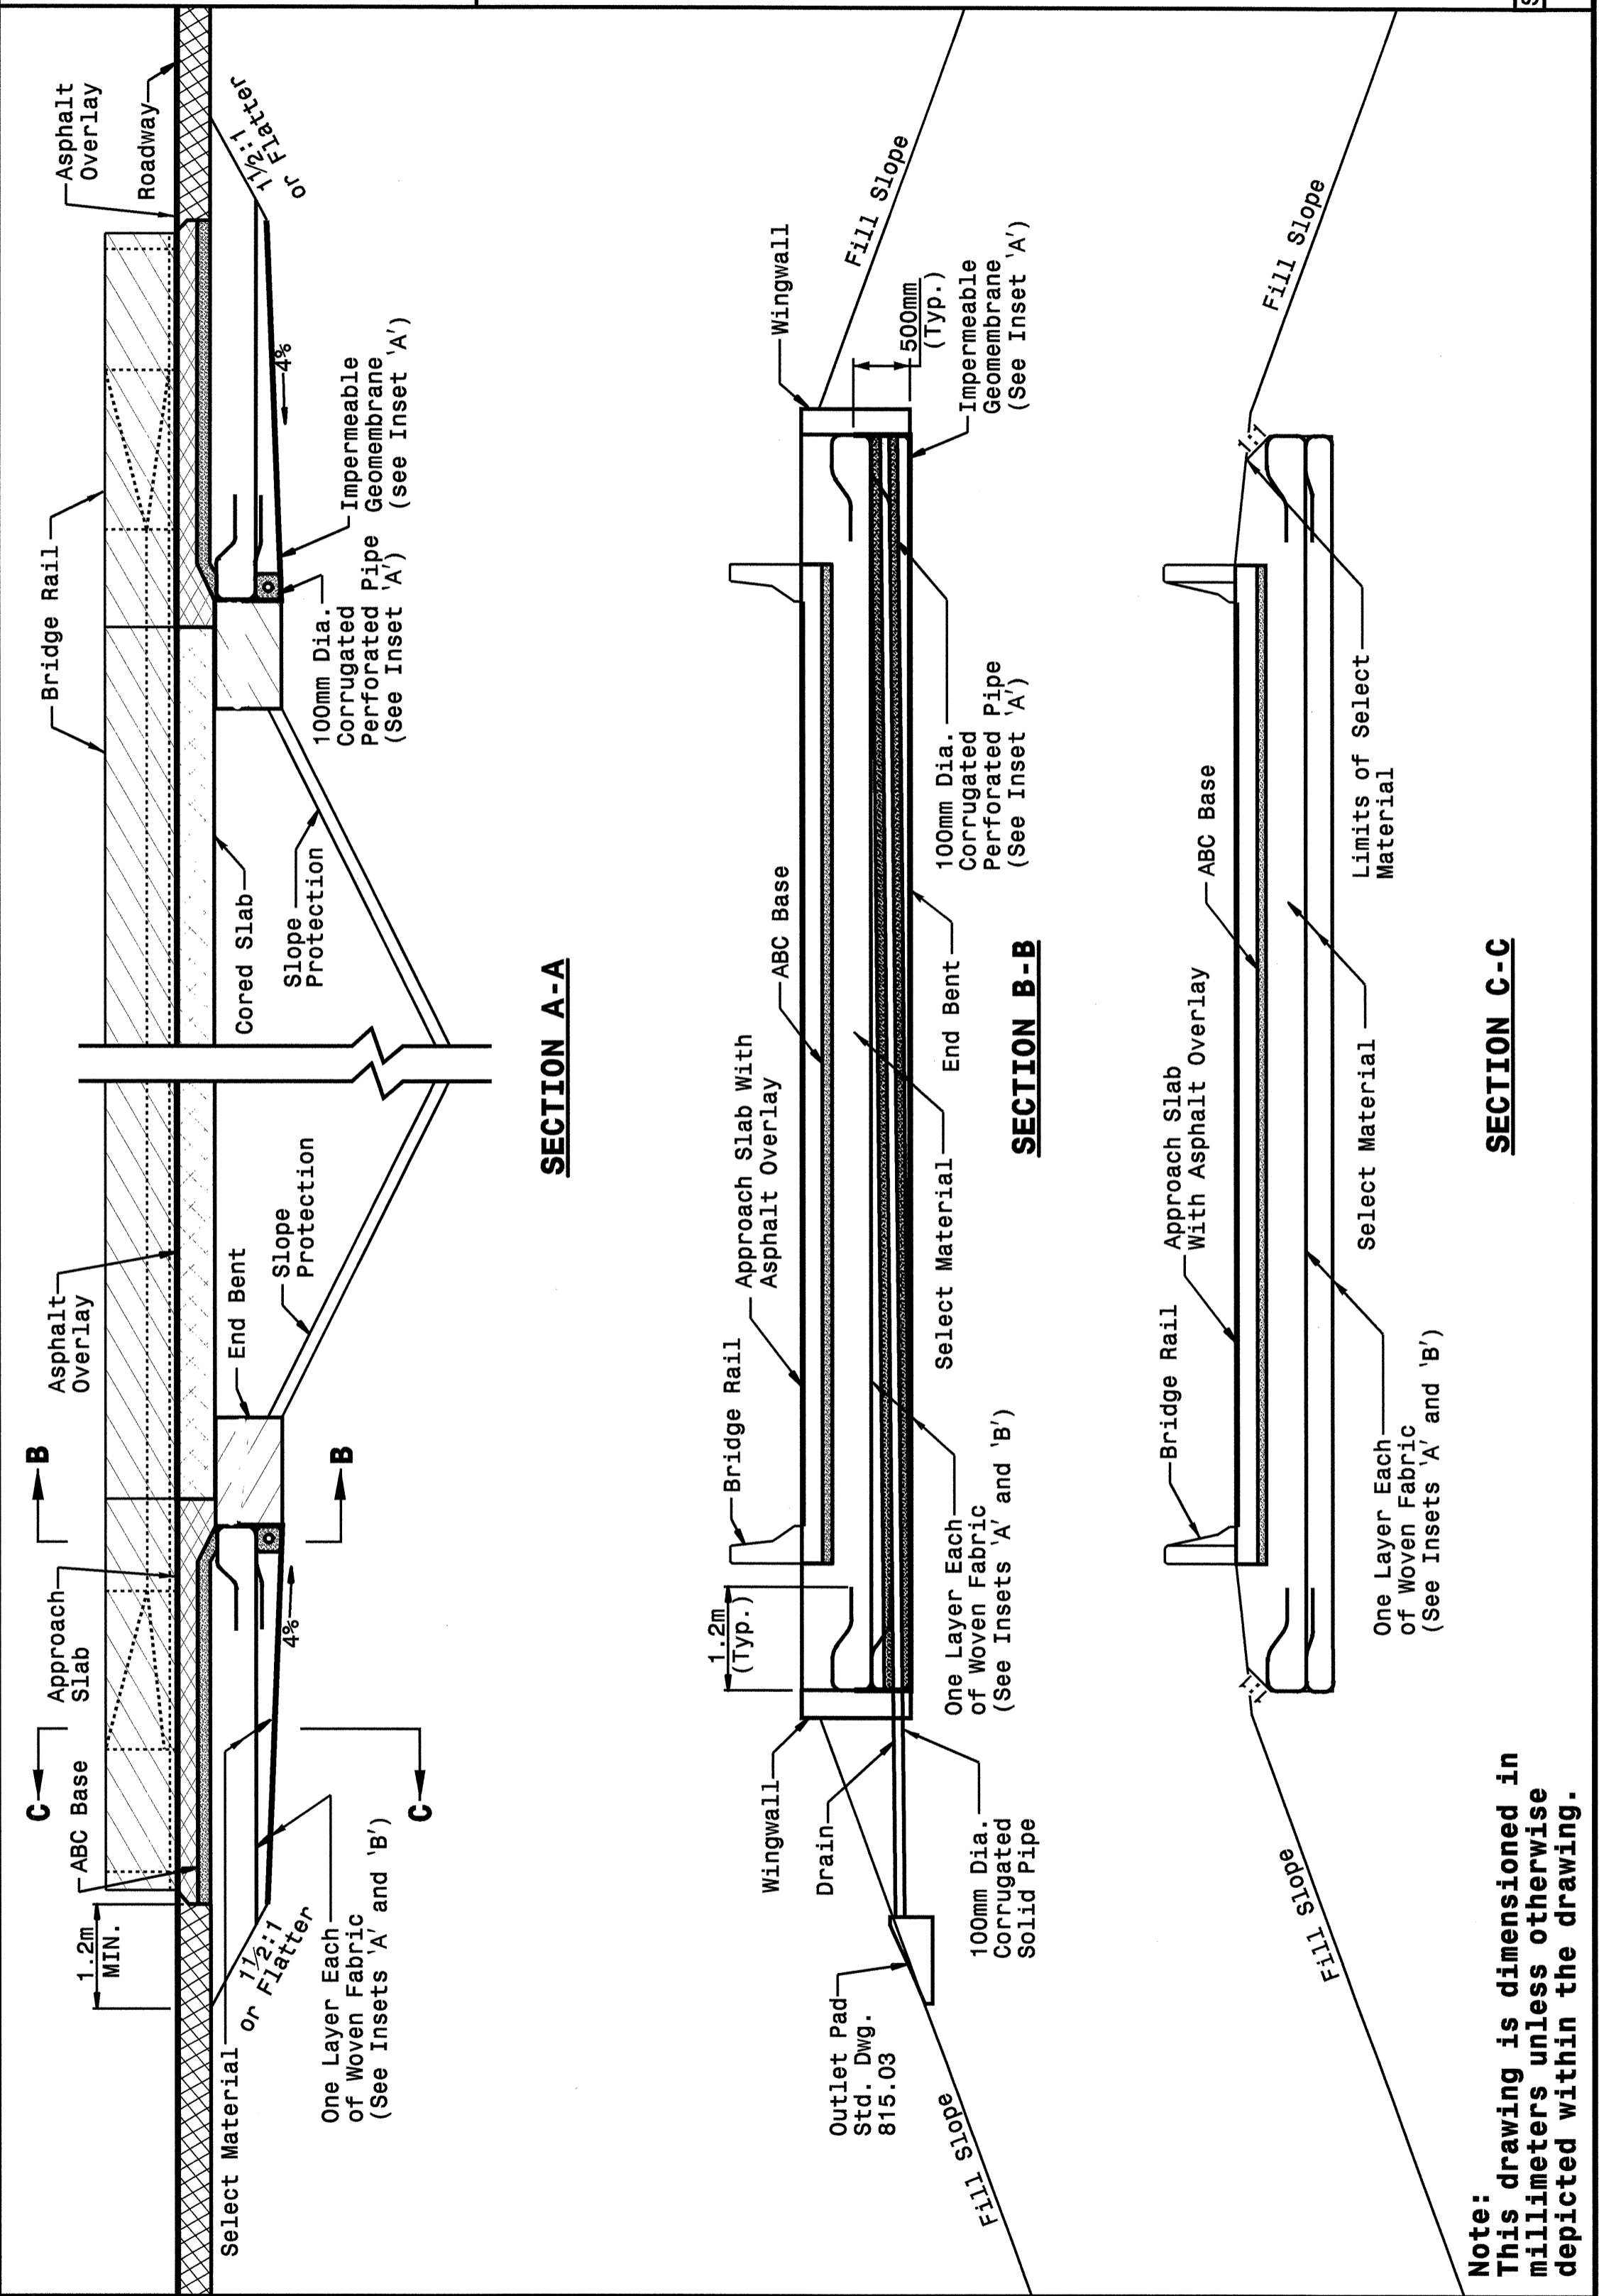

Note:  
 This drawing is dimensioned in millimeters unless otherwise depicted within the drawing.

STATE OF NORTH CAROLINA  
 DEPT. OF TRANSPORTATION  
 DIVISION OF HIGHWAYS  
 RALEIGH, N.C.


METRIC DETAIL DRAWING FOR  
**REINFORCED BRIDGE APPROACH FILLS**  
 INSETS AND CHARTS

SHEET 4 OF 4  
**422D10**

STATE OF NORTH CAROLINA  
 DEPT. OF TRANSPORTATION  
 DIVISION OF HIGHWAYS  
 RALEIGH, N.C.

METRIC DETAIL DRAWING FOR  
**REINFORCED BRIDGE APPROACH FILLS**  
 INSETS AND CHARTS

SHEET 4 OF 4  
**422D10**

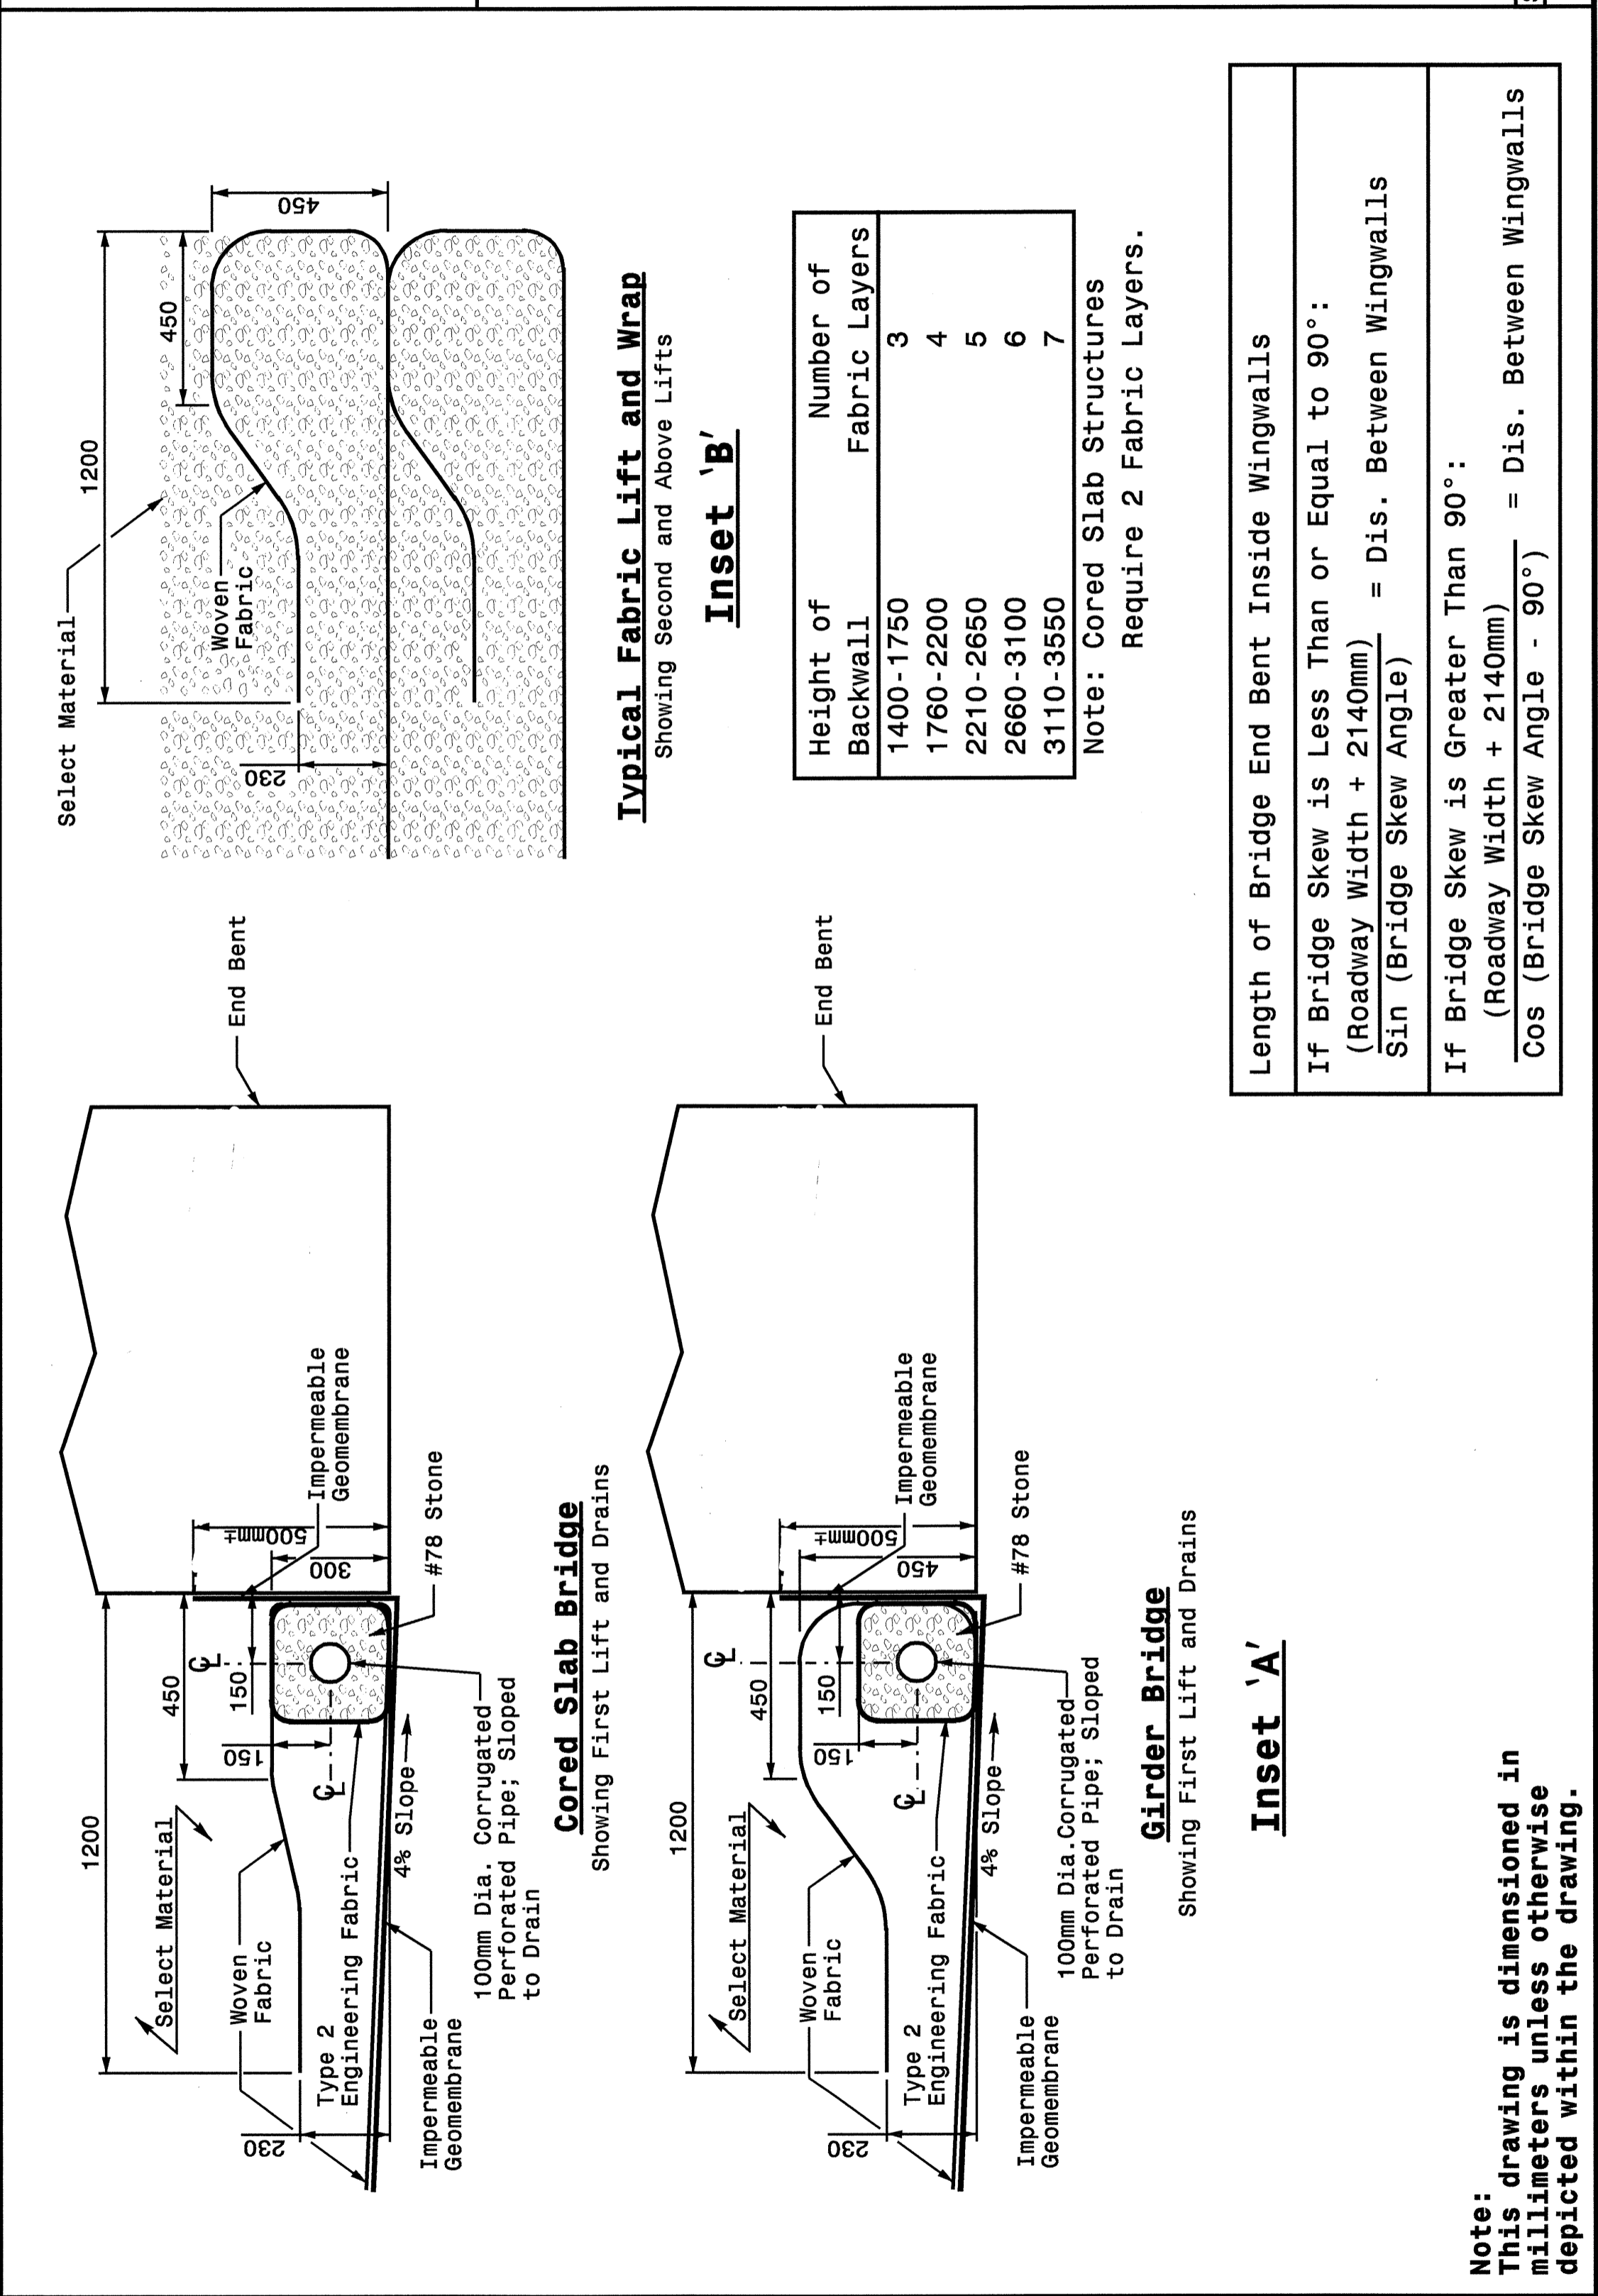

Note:  
 This drawing is dimensioned in millimeters unless otherwise depicted within the drawing.

DESIGN SERVICES UNIT  
 STANDARDS AND SPECIAL DESIGN  
 Office 919-250-4128 FAX 919-250-4119

**SEE PLATE FOR TITLE**

ORIGINAL BY: 2002 STANDARDS DATE: 01-15-02  
 MODIFIED BY: E.E. WARD DATE: 04-07-04  
 CHECKED BY: J.S. HOWERTON DATE: 4-12-04  
 FILE SPEC.: stds/02stdst0details/metric/422d10.dgn

