
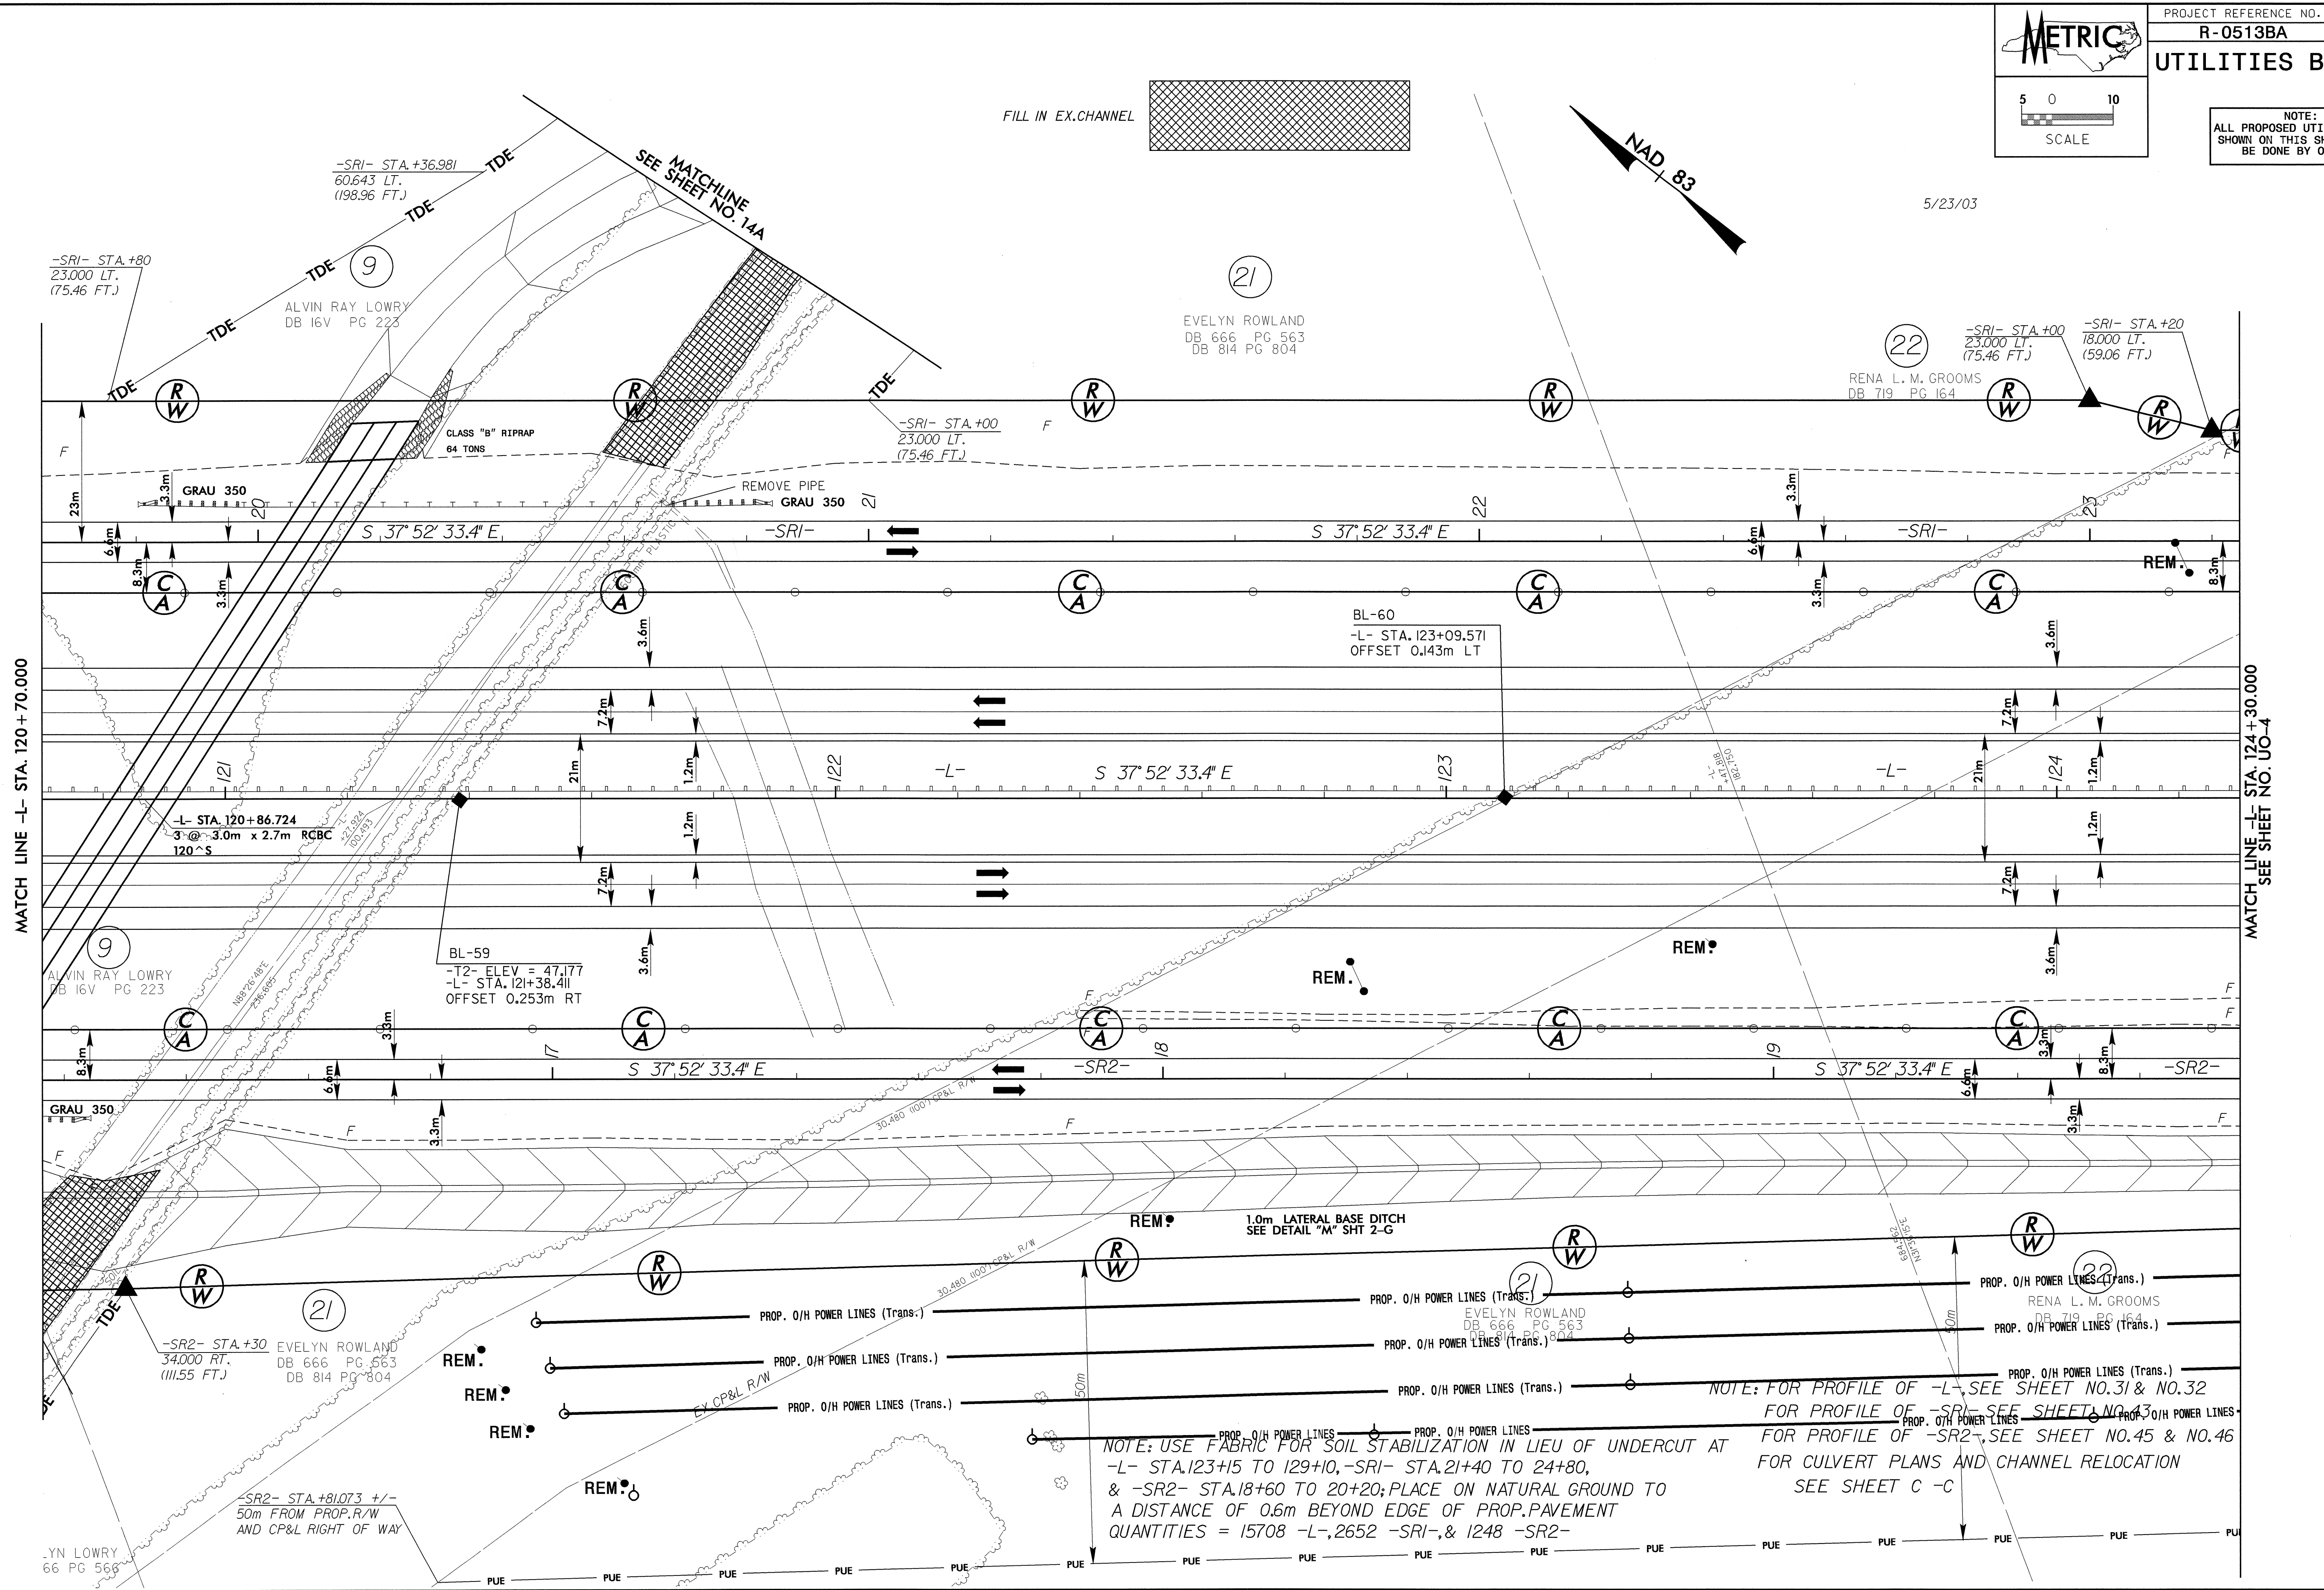
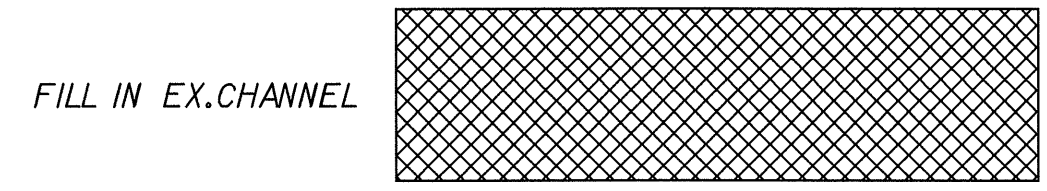


NOTE:
ALL PROPOSED UTILITY WORK
SHOWN ON THIS SHEET WILL
BE DONE BY OTHERS

5/23/03

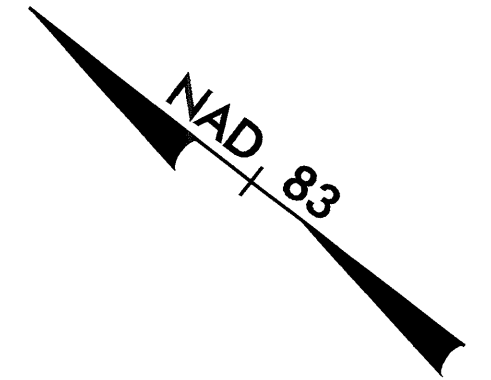

15-JUN-2004 12:04 sgadbold:R:\0513ba\14.psh