


EXTERIOR WALL INTERIOR WALL
CULVERT SECTION NORMAL TO ROADWAY

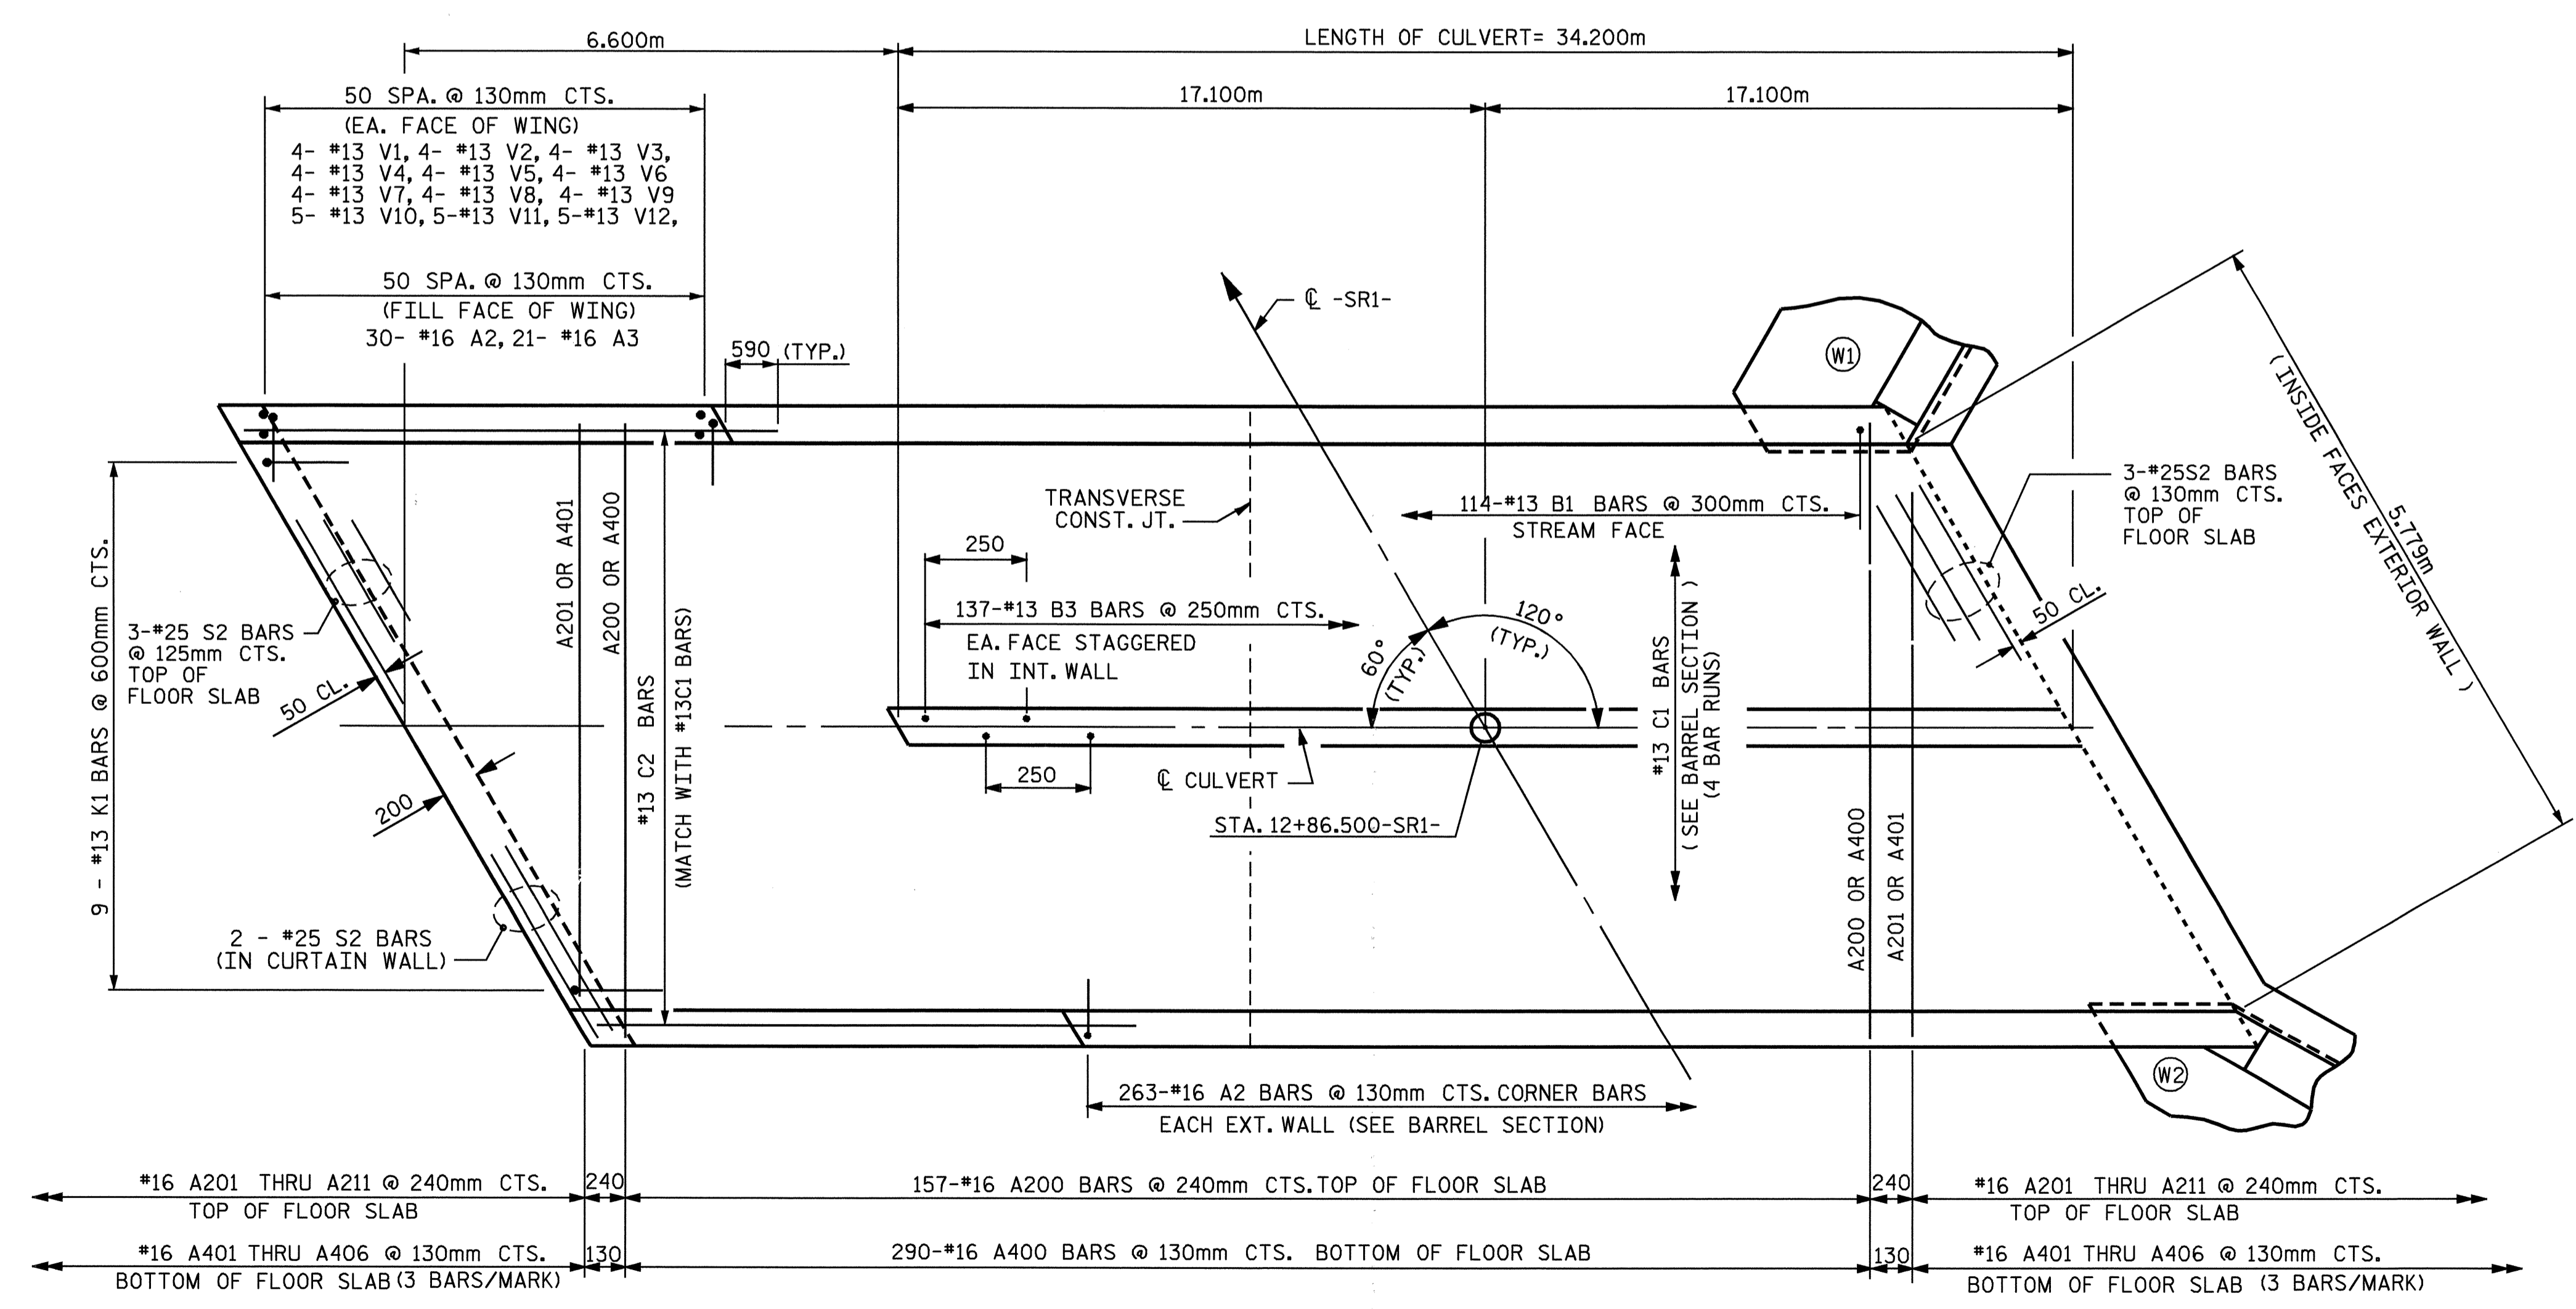


PART PLAN - FLOOR SLAB

PROJECT NO. R-513BA
ROBESON COUNTY
 STATION: 12+86.500 -SR1-

SHEET 2 OF 5

STATE OF NORTH CAROLINA
 DEPARTMENT OF TRANSPORTATION
 RALEIGH

DOUBLE 2.400m X 1.800m
 CONCRETE BOX CULVERT
 SKEW 120°

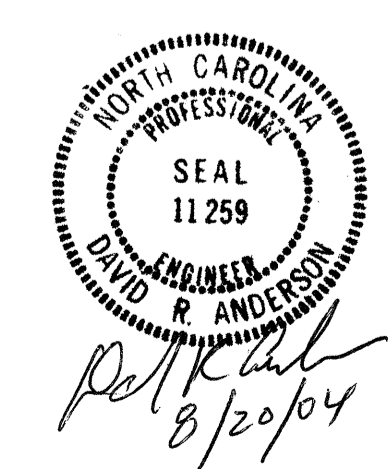

ASSEMBLED BY : N. Q. TRAN	DATE : 2-13-03
CHECKED BY : SWAN@PE	DATE : 08-04-04
DRAWN BY : EEM 6/97	
CHECKED BY : ARB 7/97	

REVISIONS						SHEET NO.	
NO.	BY:	DATE:	NO.	BY:	DATE:	C-16	
1			3			TOTAL SHEETS	
2			4			24	