

#13 A2 & A201 THRU A206
MIN. SPLICE LENGTH = 540mm

AT END BENT 1


AT END BENT 2

PLAN

PROJECT NO. R-513BA
ROBESON COUNTY
 STATION: 138+30.800 -L-

SHEET 1 OF 4

STATE OF NORTH CAROLINA
 DEPARTMENT OF TRANSPORTATION
 RALEIGH
 BRIDGE APPROACH SLAB
 WITH BARRIER RAIL

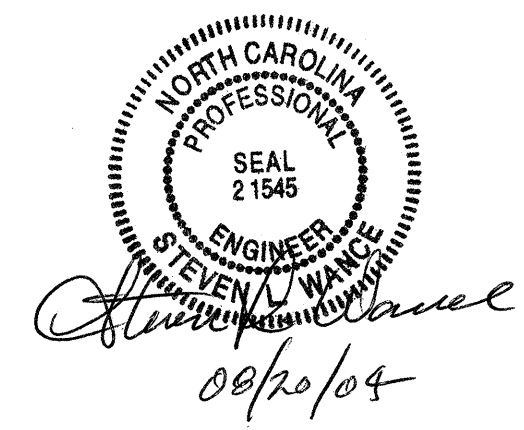

DRAWN BY: W.K. FISCHER DATE: 4/8/04
 CHECKED BY: S. WANCE DATE: 5/25/04

REVISIONS						SHEET NO.
NO.	BY:	DATE:	NO.	BY:	DATE:	TOTAL SHEETS
1			3			5-143
2			4			172