


FOUNDATION LAYOUT

DIMENSIONS LOCATING PILES ARE SHOWN TO PILE CENTERLINE

PROJECT NO. R-513BA
ROBESON COUNTY
 STATION: 138+30.800 -L-

SHEET 2 OF 3

STATE OF NORTH CAROLINA
 DEPARTMENT OF TRANSPORTATION
 RALEIGH
 GENERAL DRAWING
 BRIDGE OVER CSX RR
 ON US 74 BYPASS (LT. LN.)
 BETWEEN NC 710 AND SR 1157

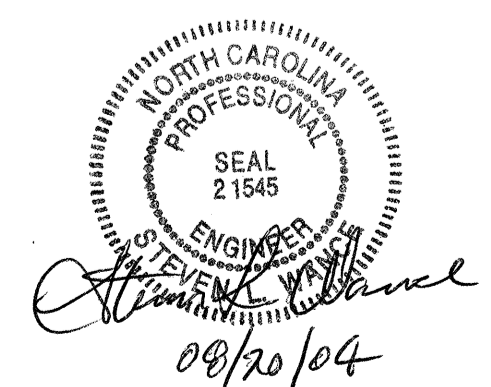

DRAWN BY : W.K. FISCHER DATE : 3/1/04
 CHECKED BY : S. WANCE DATE : 4/23/04

27-MAY-2004 12:19
 W:\SquadM\0513ba\str3\wkfischer\Microrotation\513ba3_fl.dgn
 wkfischer

REVISIONS						SHEET NO.
NO.	BY:	DATE:	NO.	BY:	DATE:	TOTAL SHEETS
1			3			5-122
2			4			172

STR #3