

**@ END BENT 1**  
(TOP OF SLAB STEEL SHOWN, FOR BOT. OF SLAB STEEL, SEE APP. SLAB @ END BENT 2)

**@ END BENT 2**  
(BOT. OF SLAB STEEL SHOWN, FOR TOP OF SLAB STEEL, SEE APP. SLAB @ END BENT 1)

**PLAN**


#13 A218 THRU A242 SPLICE LENGTH = 540mm  
#16 G1 SPLICE LENGTH = 770mm

PROJECT NO. R-513BA  
ROBESON COUNTY  
STATION: 113+73.429 -L-

SHEET 1 OF 4

STATE OF NORTH CAROLINA  
DEPARTMENT OF TRANSPORTATION  
RALEIGH

**BRIDGE APPROACH SLAB WITH BARRIER RAIL**

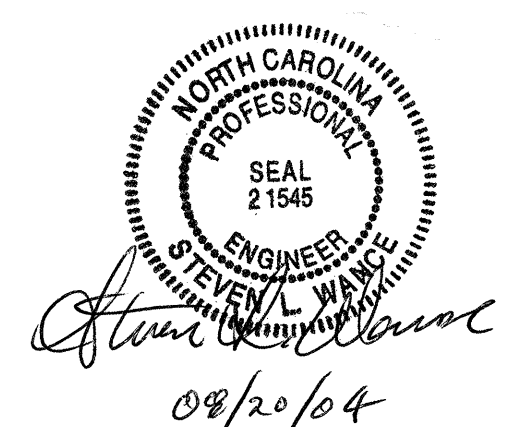

DRAWN BY: W.K. FISCHER DATE: 3/26/04  
CHECKED BY: S. WANCE DATE: 5/13/04

REVISIONS				SHEET NO.
NO.	BY:	DATE:	NO.	DATE:
1			3	
2			4	

TOTAL SHEETS: 172