
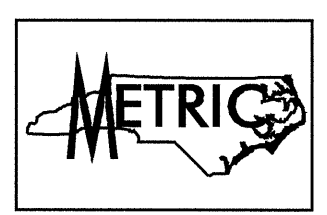


NOTES

FOR NOTES, SEE SHEET 3 OF 3

SECTION AT RIGHT ANGLE TO END BENTS

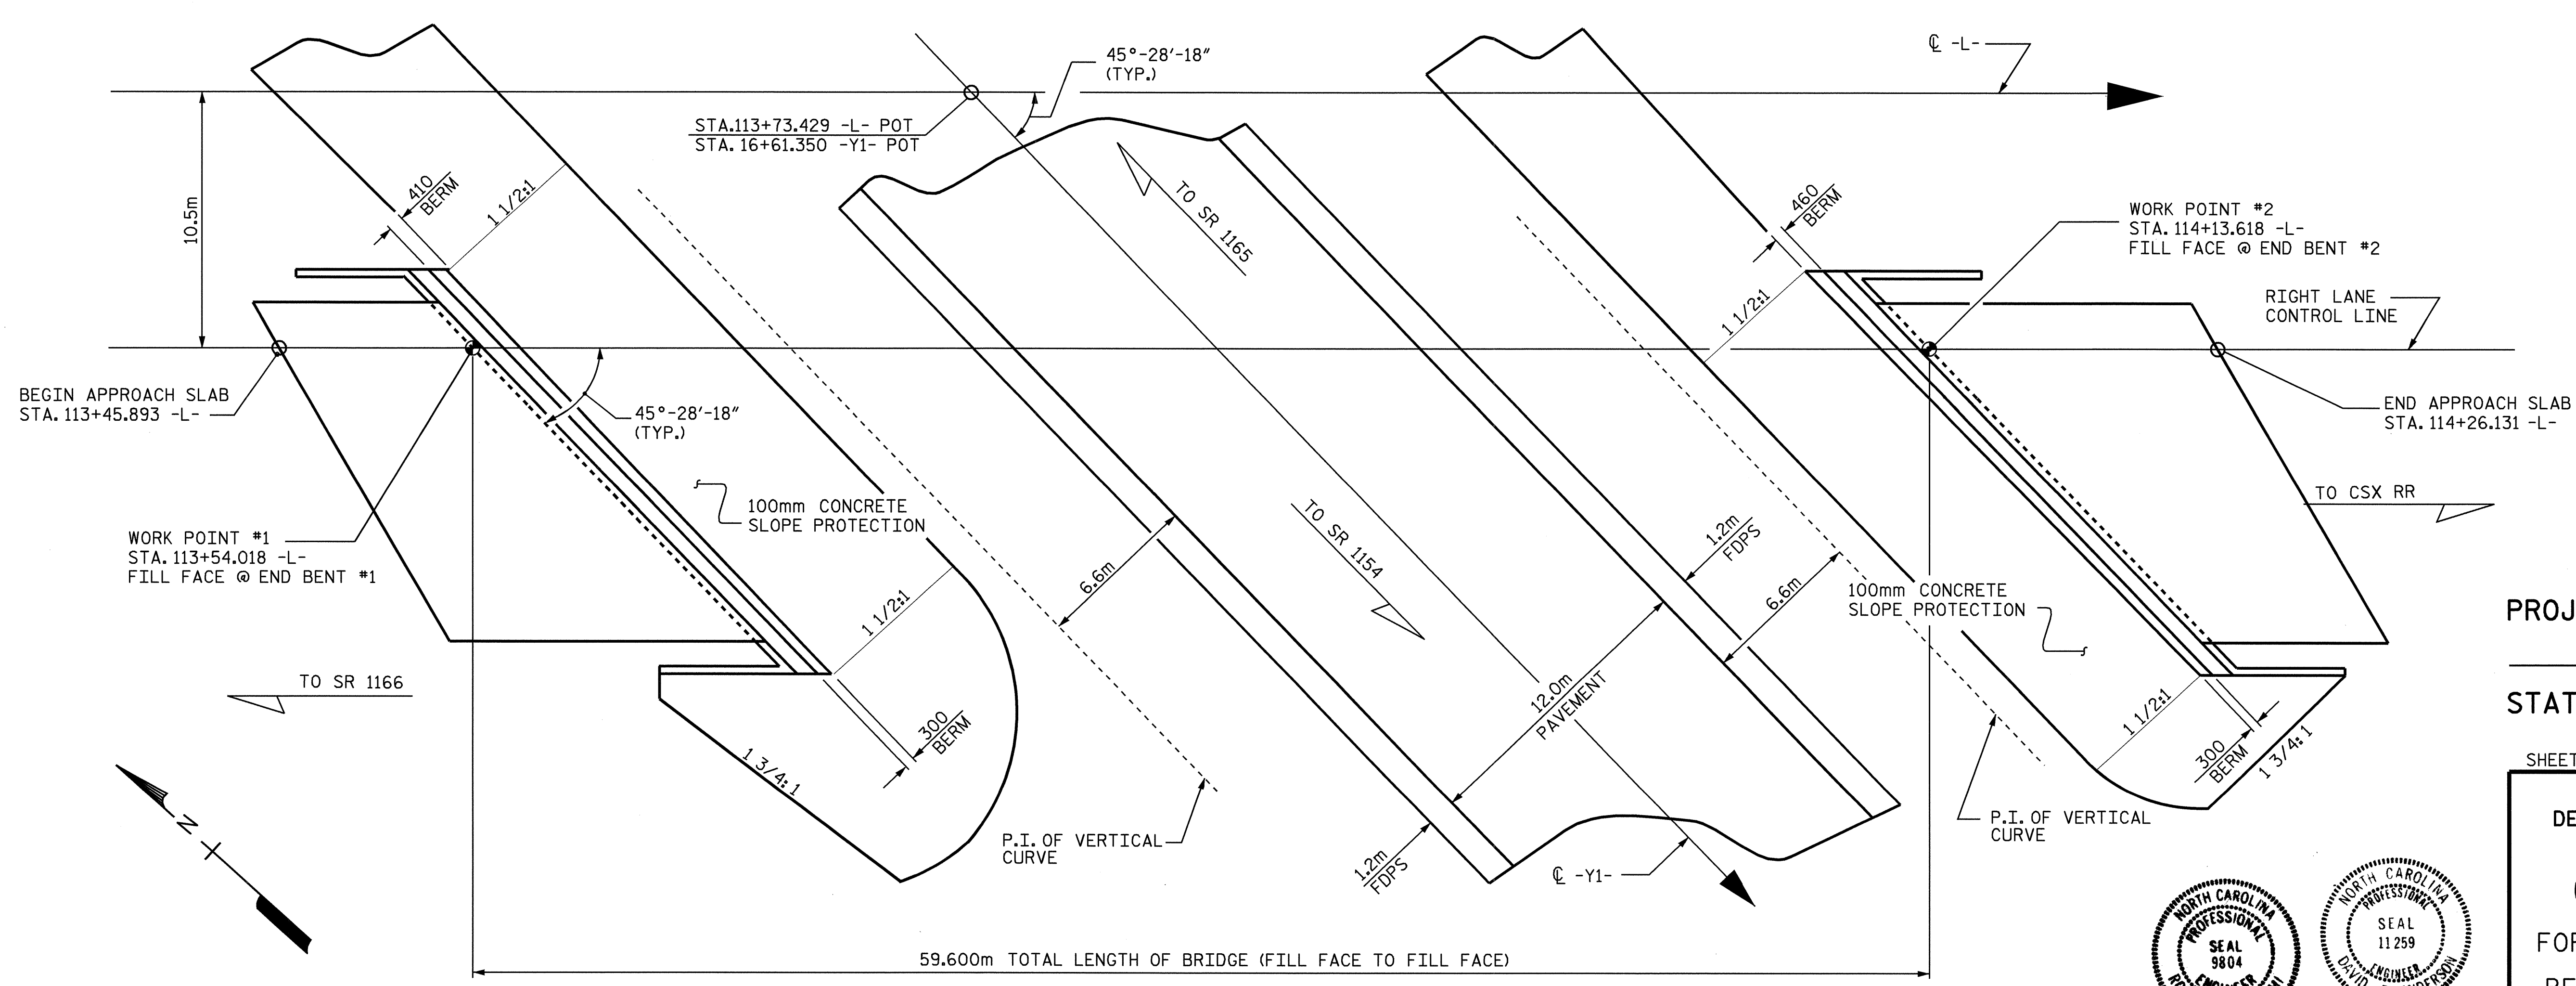

PROJECT NO. R-513BA
 ROBESON COUNTY
 STATION: 113+73.429 -L-
16+61.350 -Y1-
 SHEET 1 OF 3 BRIDGE NO. 479

STATE OF NORTH CAROLINA
 DEPARTMENT OF TRANSPORTATION
 RALEIGH
GENERAL DRAWING
 FOR BRIDGE OVER NC 710 ON
 US 74 BYPASS (RT. LN.)
 BETWEEN SR 1166 & CSX RR

PROFESSIONAL ENGINEER
 SEAL 9804
 W.K. FISCHER
 8-23-04

PROFESSIONAL ENGINEER
 SEAL 11259
 DAVID R. ANDERSON
 8/20/04

REVISIONS					SHEET NO.
NO.	BY:	DATE:	NO.	BY:	DATE:
1			3		
2			4		

TOTAL SHEETS: 172

DRAWN BY: W.K. FISCHER DATE: 4-22-04
 CHECKED BY: J.A. WALTER DATE: 6-14-04

PLAN
 (PILES NOT SHOWN FOR CLARITY)