


FOUNDATION LAYOUT

(DIMENSIONS LOCATING PILES ARE SHOWN TO THE PILE CENTERLINE)
 (FOOTING DIMENSIONS AND DIMENSIONS LOCATING PILES TYP. FOR EACH FOOTING)

PROJECT NO. R-513A
ROBESON COUNTY
 STATION: 68+75.743 -L-

SHEET 2 OF 3

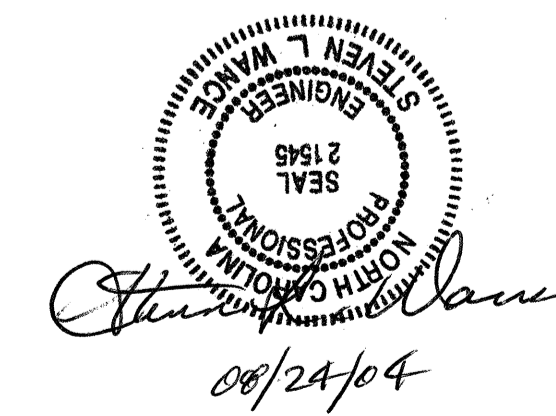

STATE OF NORTH CAROLINA
 DEPARTMENT OF TRANSPORTATION
 RALEIGH
GENERAL DRAWING
 BRIDGE ON SR 1166
 OVER US 74 BYPASS
 BETWEEN MAXTON
 AND NC 710

DRAWN BY: W.K. FISCHER DATE: 3/15/04
 CHECKED BY: S. WANCE DATE: 3/29/04

20-MAY-2004 12:04
 W:\SquadM\0513a\str2\wkfisher\Microstation\R-513A_sd_FL_02.dgn
 wkfisher

REVISIONS						SHEET NO.
NO.	BY:	DATE:	NO.	BY:	DATE:	TOTAL SHEETS
1			3			5-40
2			4			172