

**FOUNDATION LAYOUT**


(DIMENSIONS LOCATING PILES ARE SHOWN TO THE PILE CENTERLINE)  
 (DIMENSIONS LOCATING PILES TYP. FOR EACH FOOTING)

PROJECT NO. R-513A  
ROBESON COUNTY  
 STATION: 18+64.065 -L-

SHEET 2 OF 3

STATE OF NORTH CAROLINA  
 DEPARTMENT OF TRANSPORTATION  
 RALEIGH

**GENERAL DRAWING**  
 BRIDGE ON US 74 BUS.  
 OVER US 74 BYPASS  
 BETWEEN SR 1153  
 AND NC 710

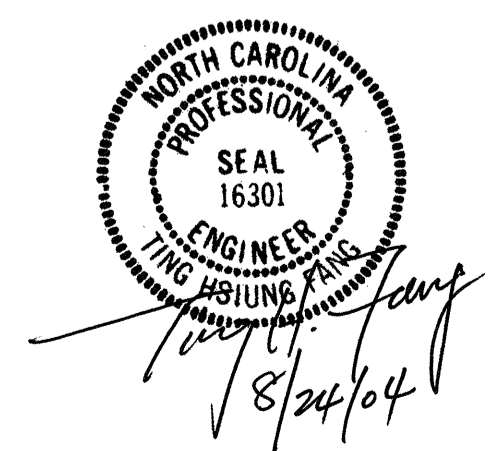

DRAWN BY: W.K. FISCHER DATE: 3/11/04  
 CHECKED BY: S. WANCE DATE: 3/29/04

REVISIONS						SHEET NO.
NO.	BY:	DATE:	NO.	BY:	DATE:	TOTAL SHEETS
1			3			5-2
2			4			172