


SOIL DATA ON SHEET 35


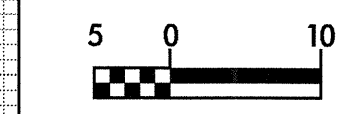


CONST. REV.

R/W REV.

PRELIMINARY PLANS
DO NOT USE FOR CONSTRUCTION

INCOMPLETE PLANS
DO NOT USE FOR R/W ACQUISITION

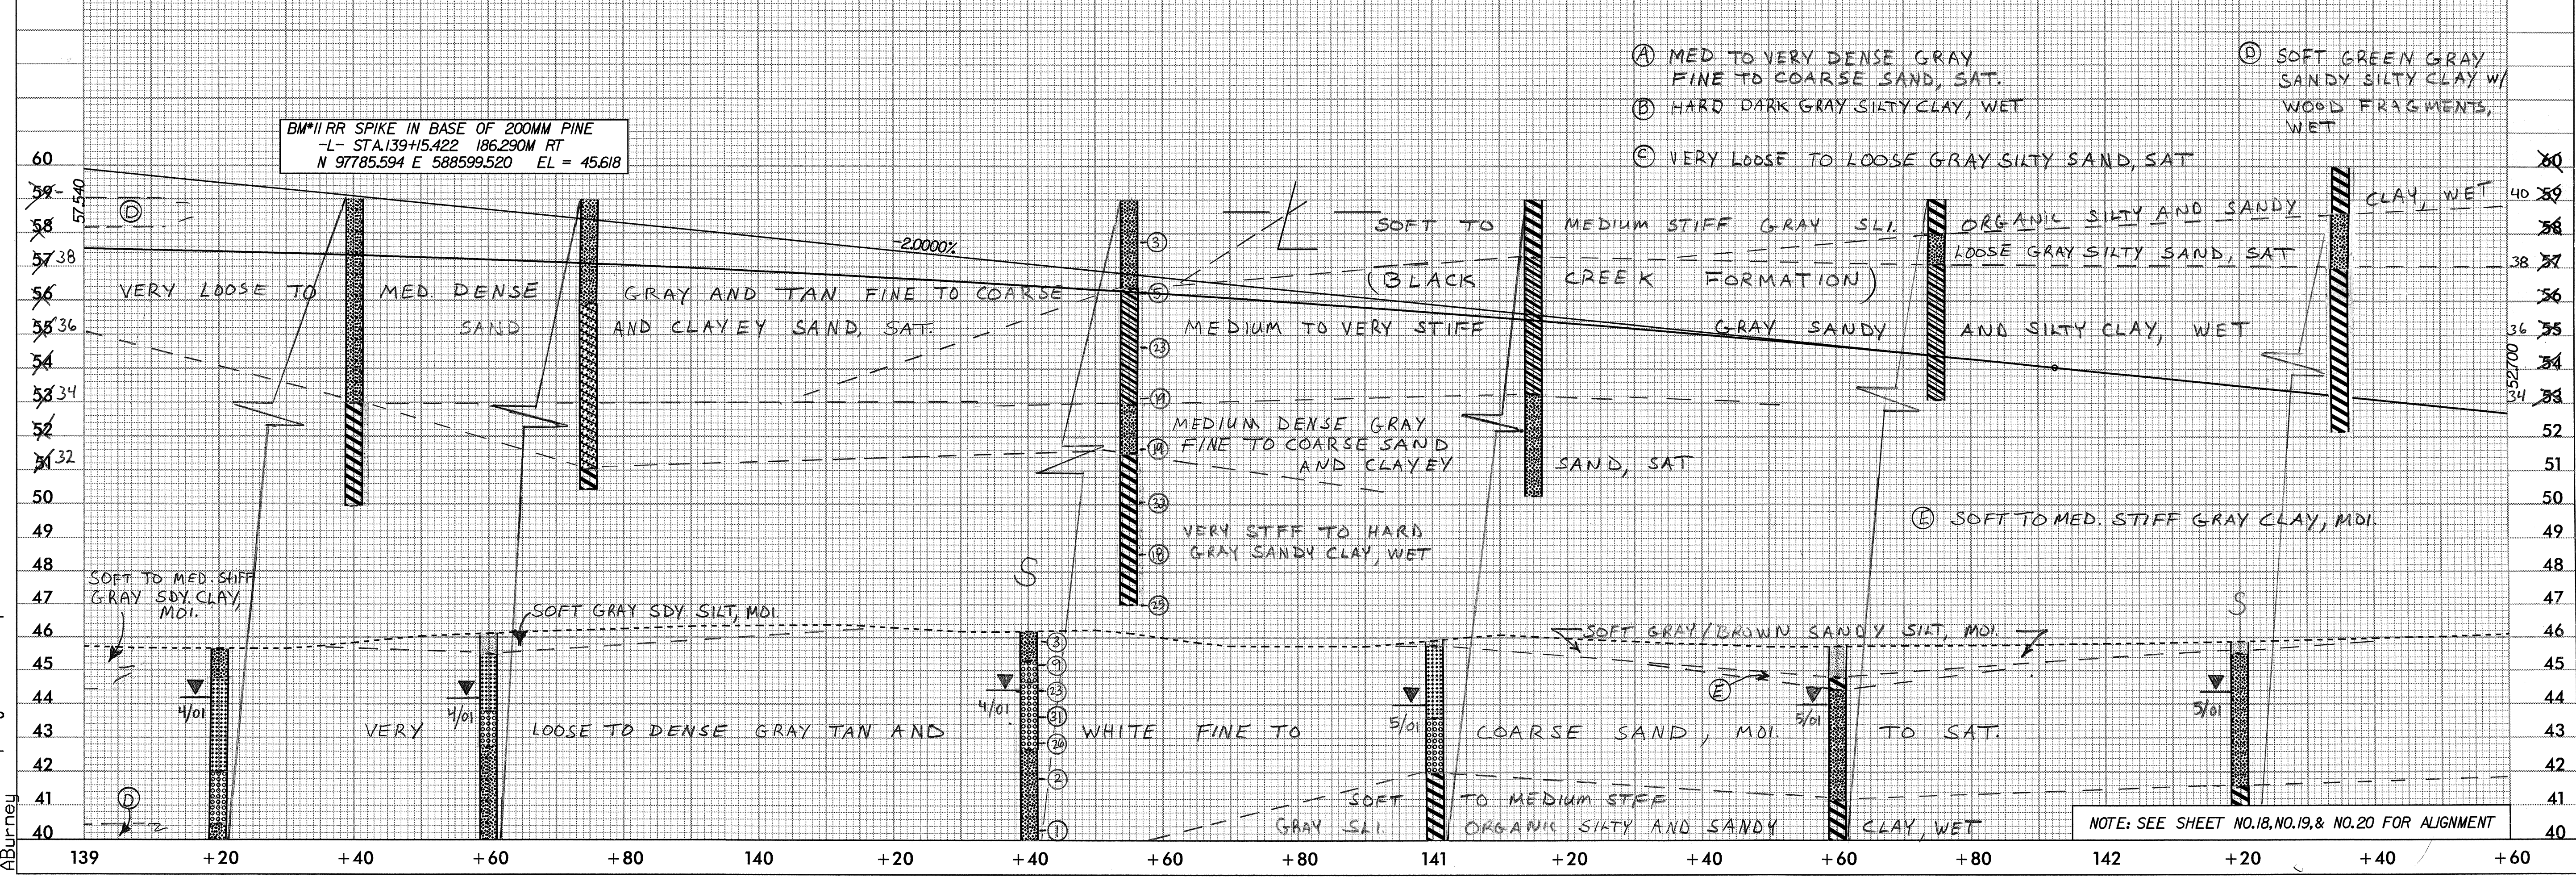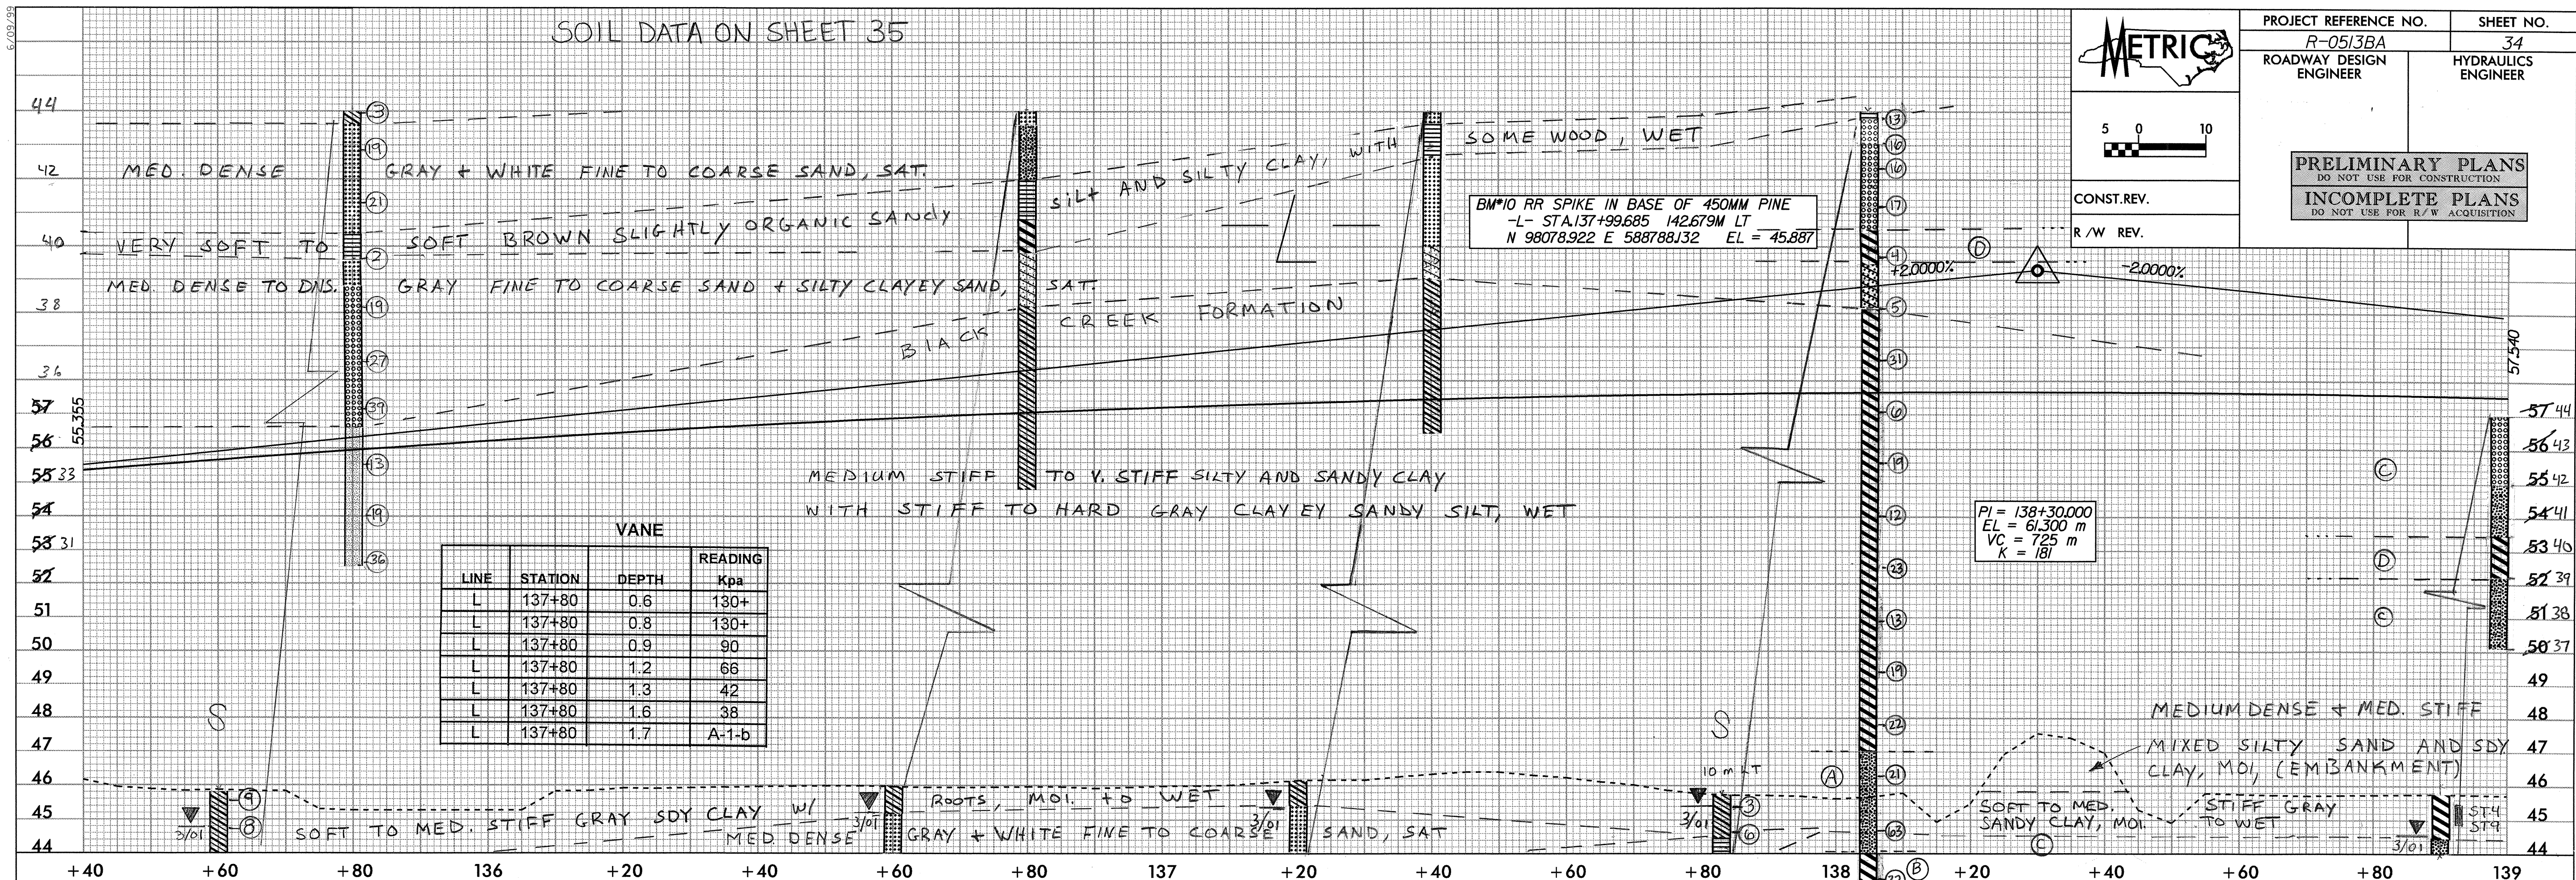

NOTE: SEE SHEET NO.18, NO.19, & NO.20 FOR ALIGNMENT

28-DEC-2000 14:55
R:\R0513BA\proj\0513bae.pfl
ABurney