


8/17/95



PROJECT REFERENCE NO. R-0513BA		SHEET NO. 25	
R/W SHEET NO.			
ROADWAY DESIGN ENGINEER		HYDRAULICS ENGINEER	
<b>PRELIMINARY PLANS</b> DO NOT USE FOR CONSTRUCTION <b>INCOMPLETE PLANS</b> DO NOT USE FOR R/W ACQUISITION			
CONST. REV.			
R/W REV.			

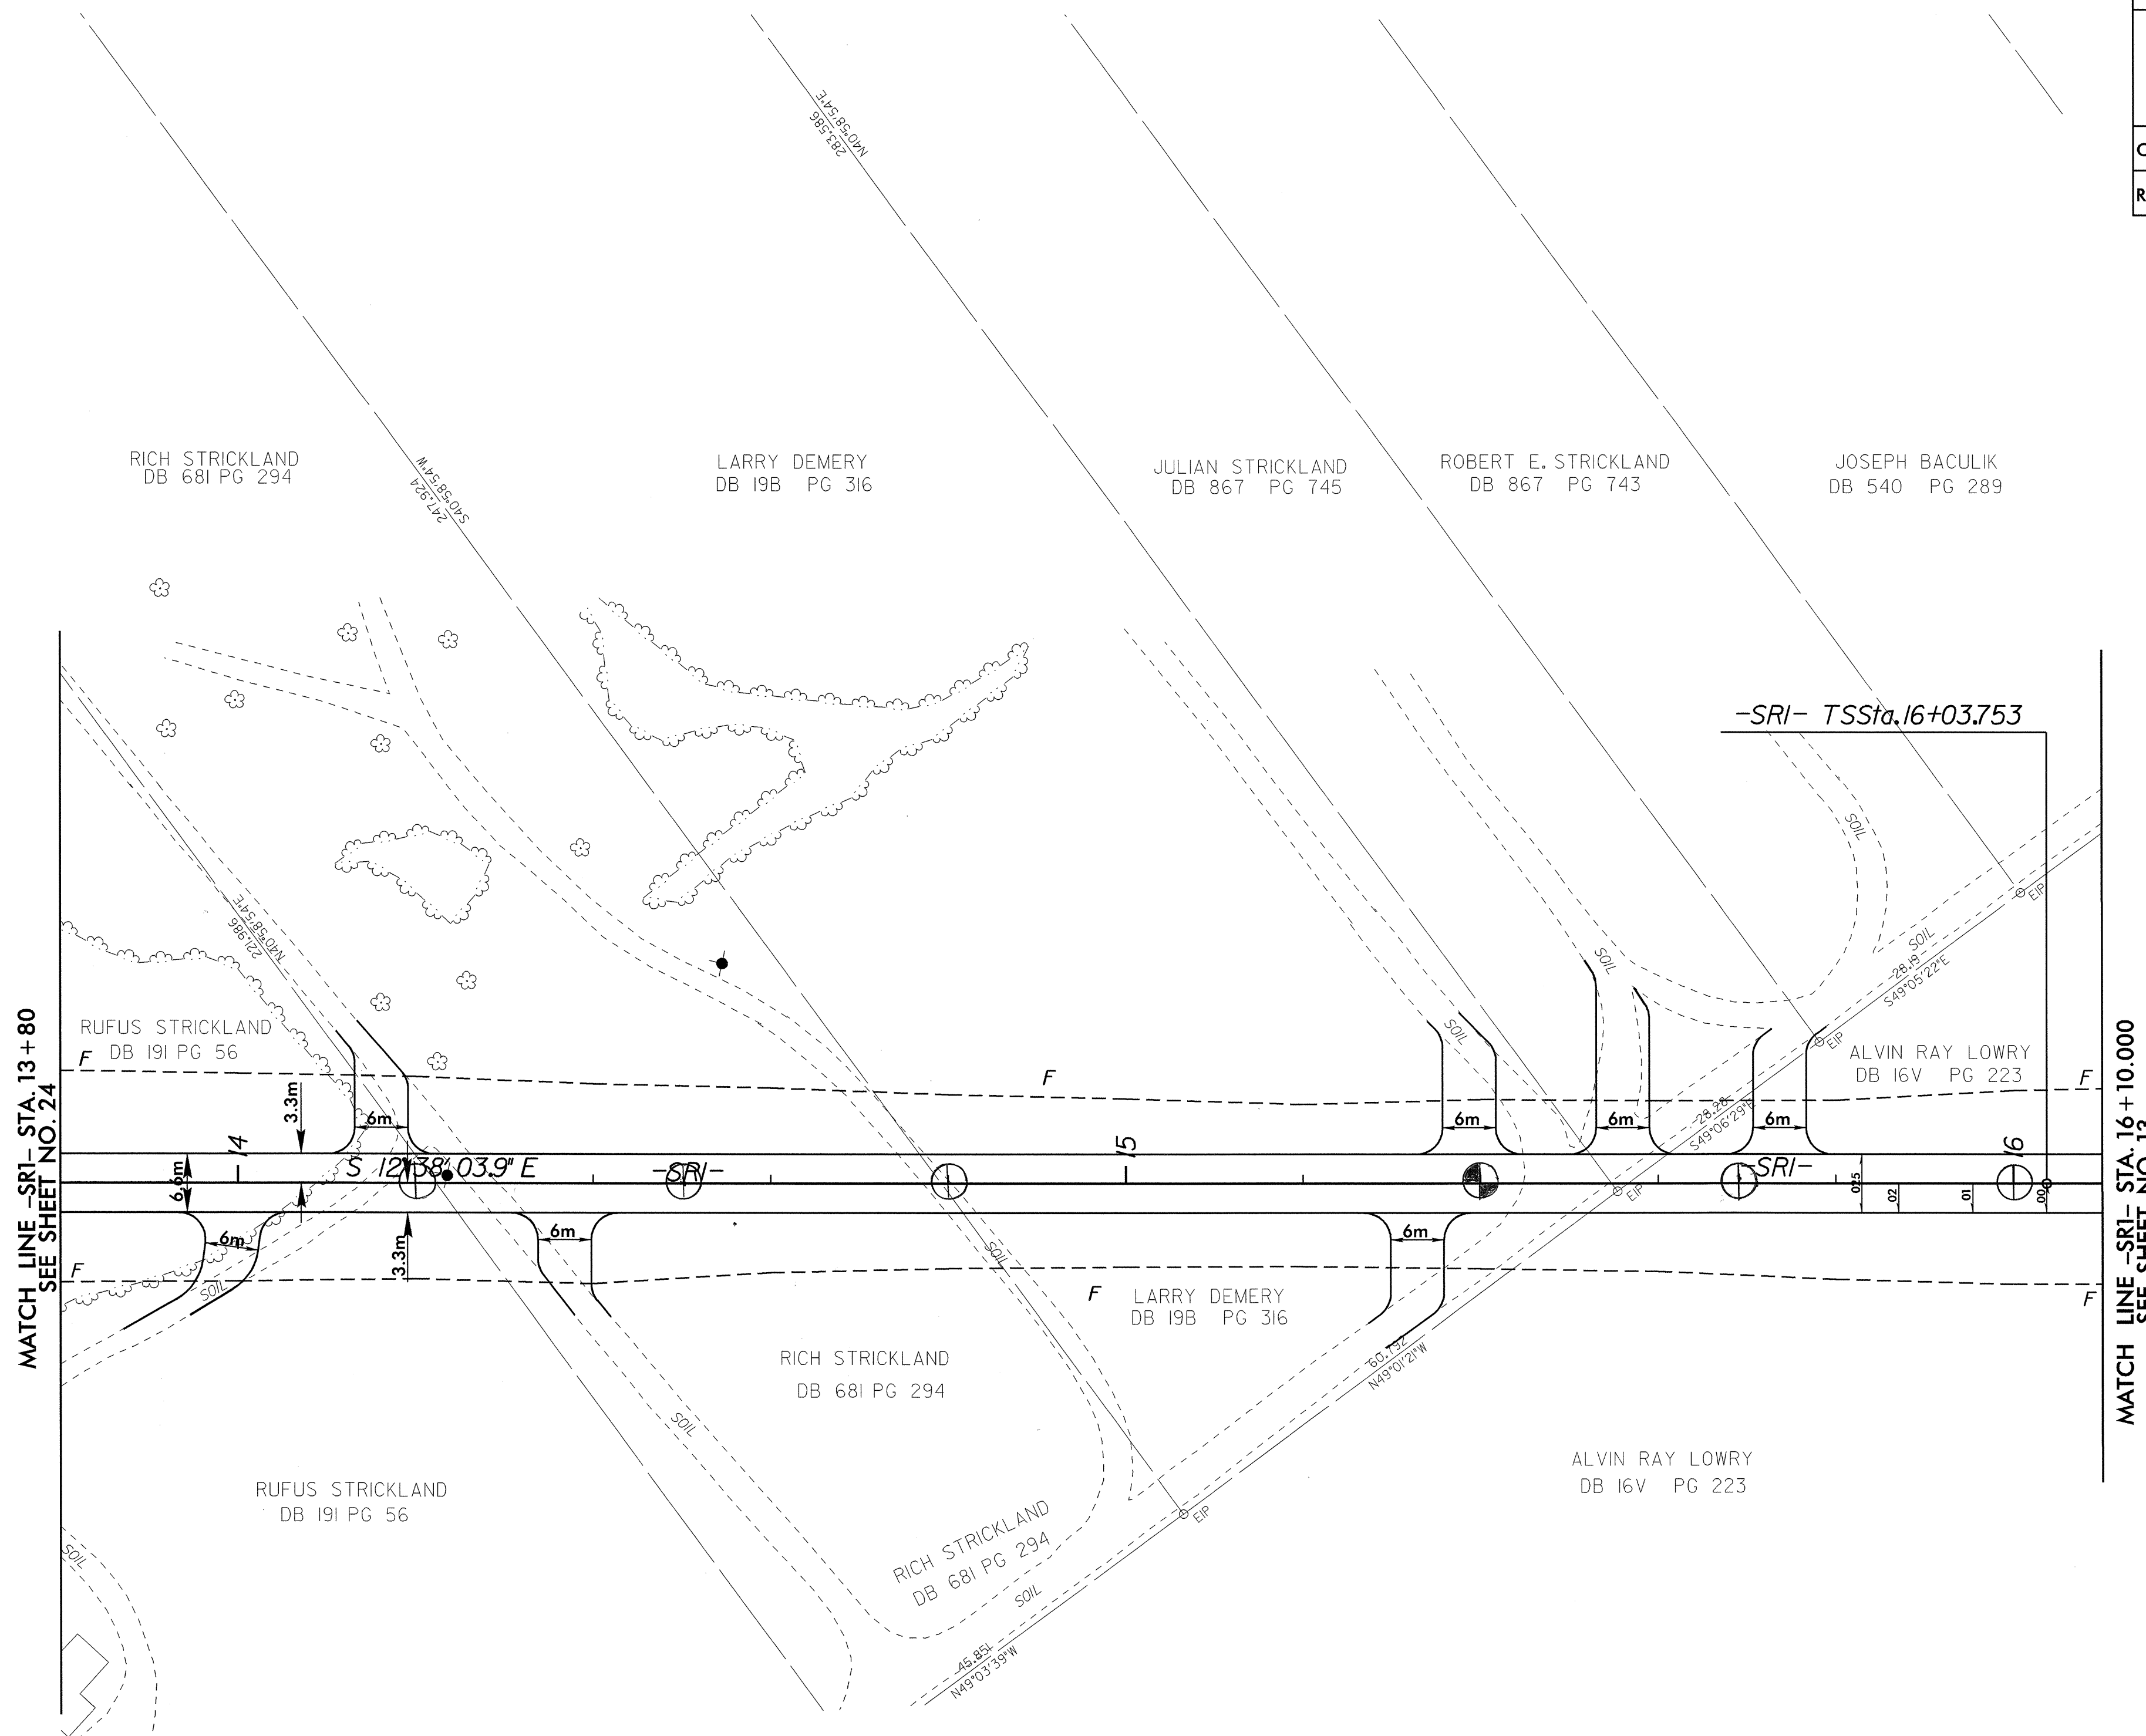

MATCH LINE -SRI- STA. 13+80  
SEE SHEET NO. 24

MATCH LINE -SRI- STA. 16+10.000  
SEE SHEET NO. 13

NOTE: FOR PROFILE OF -SRI-, SEE SHEET NO. 42

28-DEC-2000 13:32  
C:\p0513ba\p0513ba25.dwg