



8/17/94

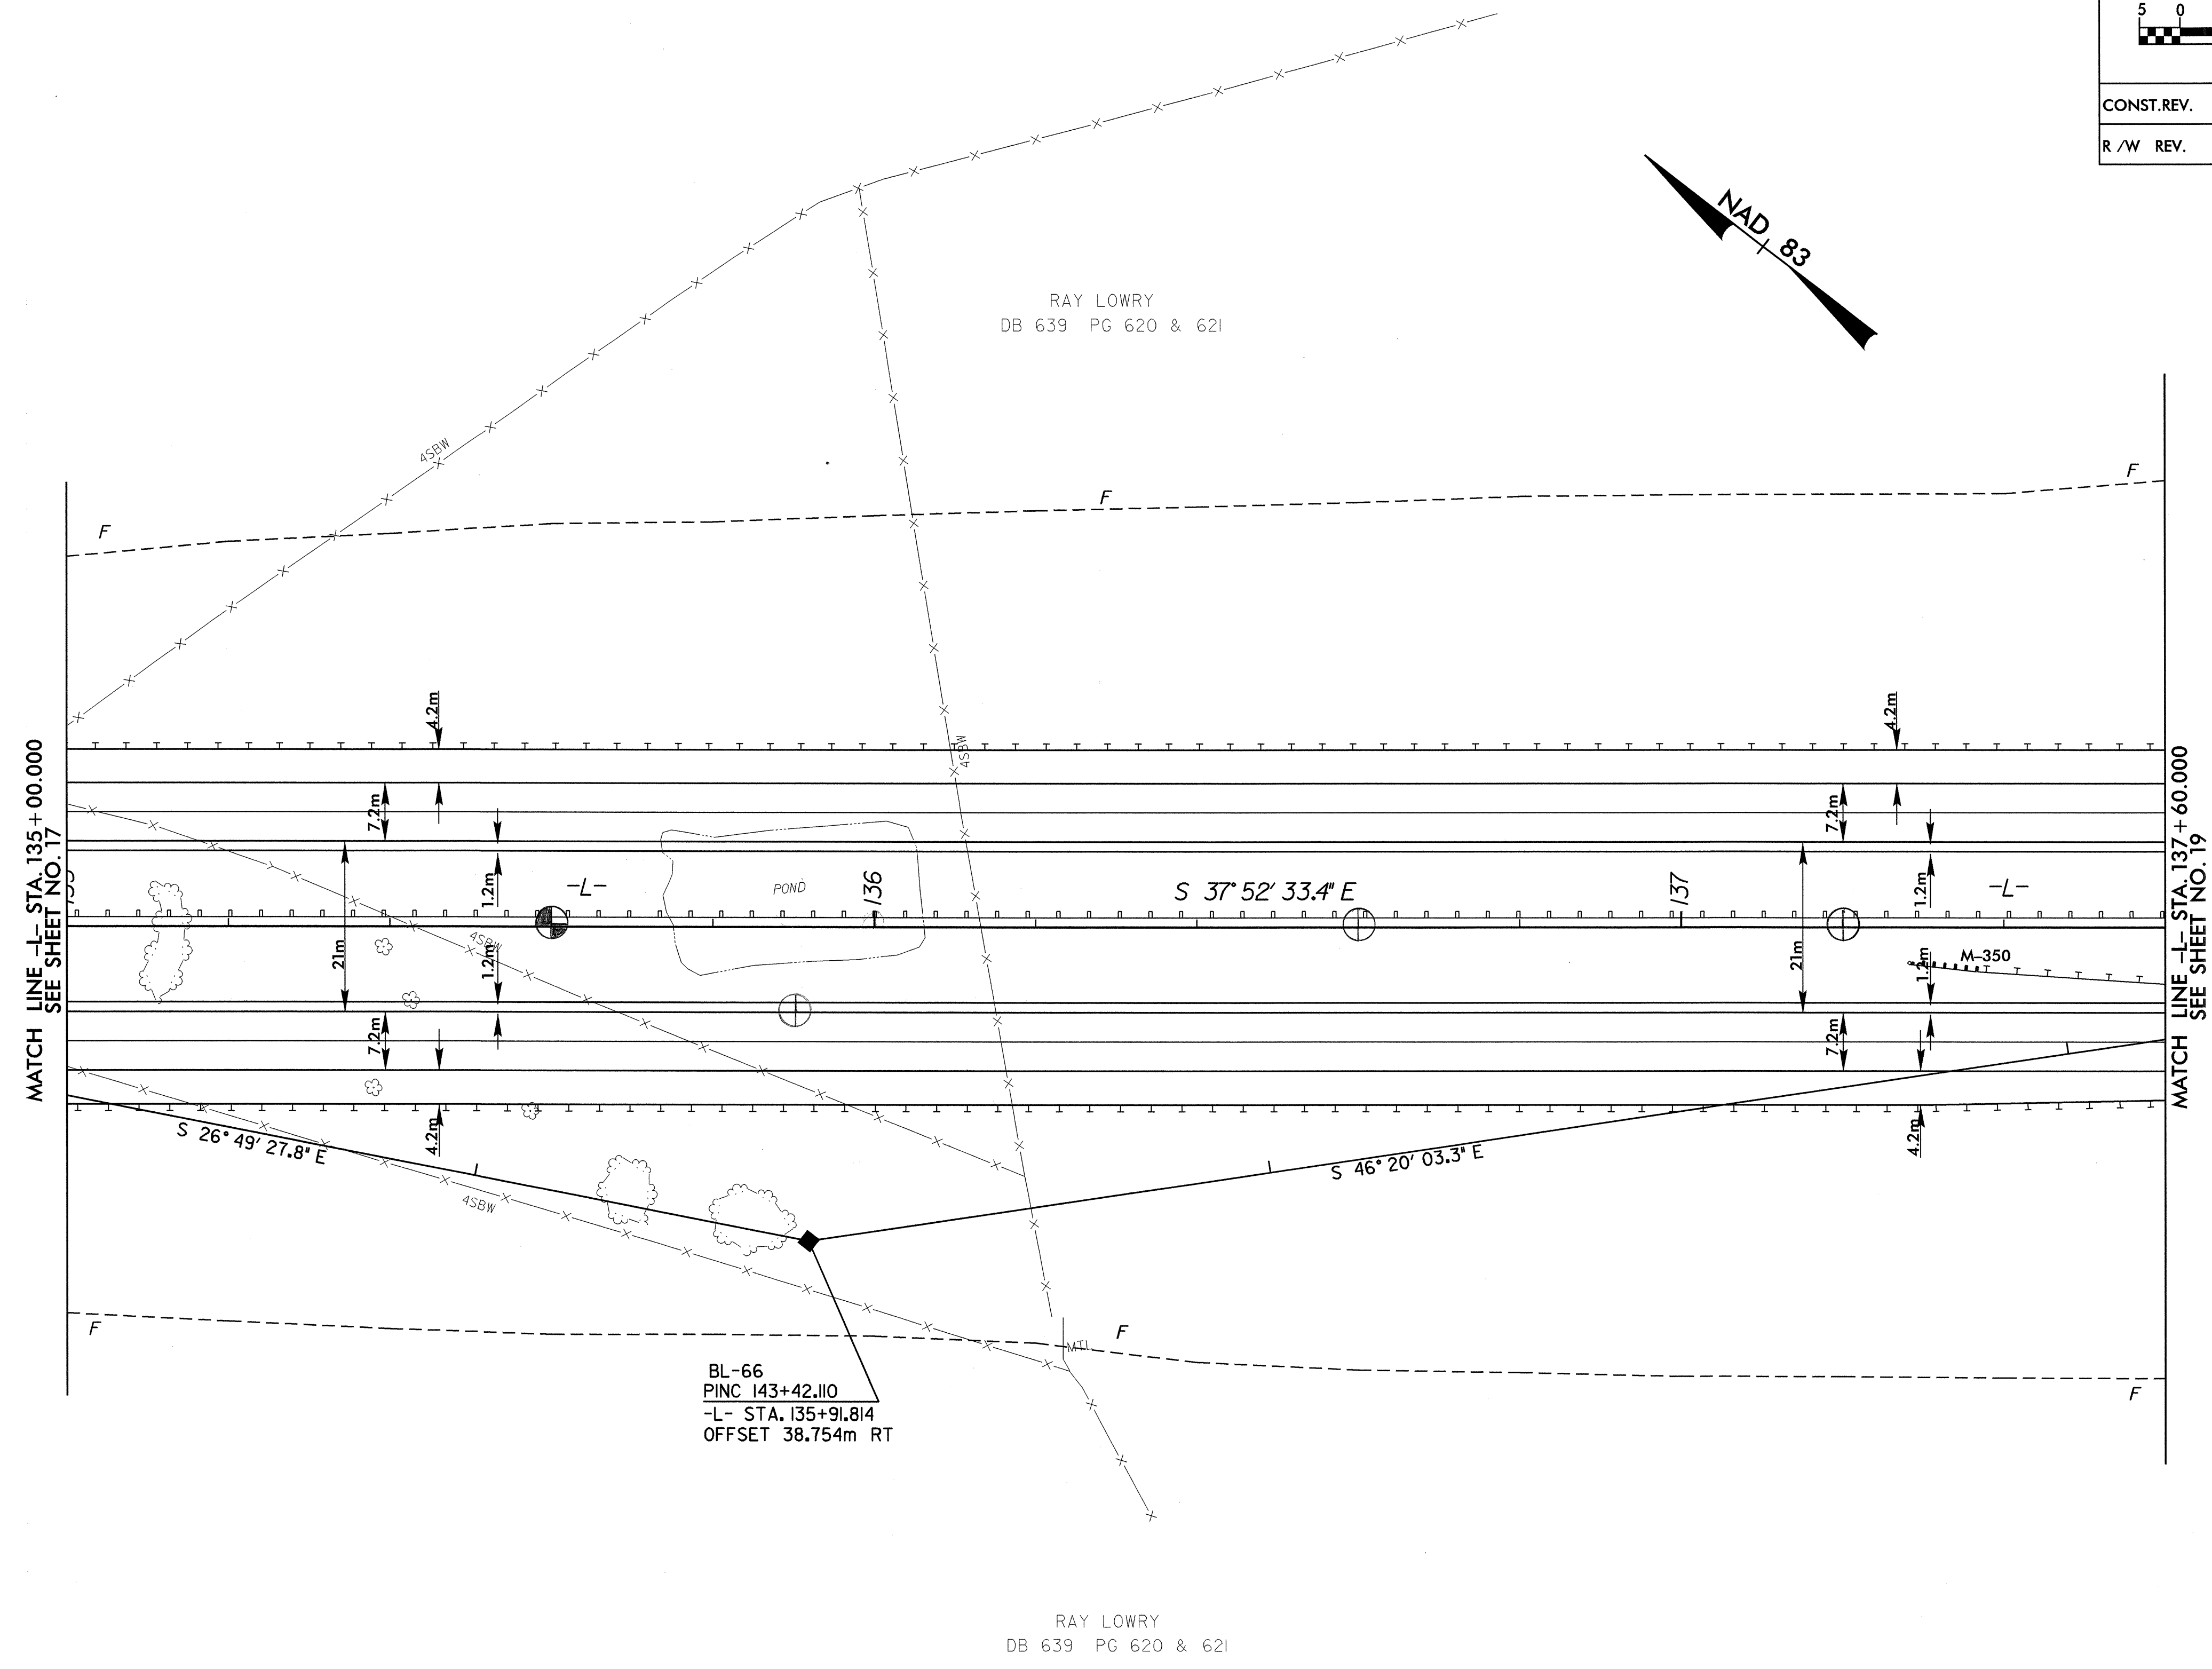

PROJECT REFERENCE NO.		SHEET NO.	
R-0513BA		18	
R/W SHEET NO.			
ROADWAY DESIGN ENGINEER		HYDRAULICS ENGINEER	
<b>PRELIMINARY PLANS</b> DO NOT USE FOR CONSTRUCTION <b>INCOMPLETE PLANS</b> DO NOT USE FOR R/W ACQUISITION			
CONST. REV.			
R/W REV.			

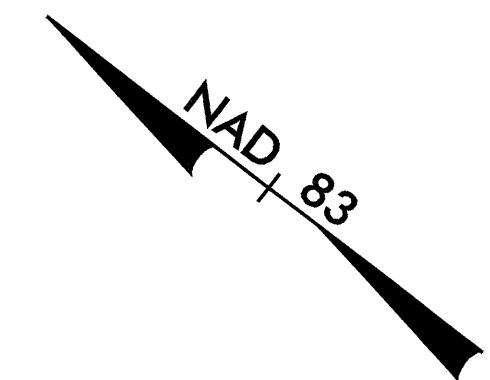

NOTE: FOR PROFILE OF -L-, SEE SHEET NO. 33 & NO. 34

28-DEC-2000 14:32  
C:\p0513ba\p0513ba18.dwg  
Aburney