



8/17/08

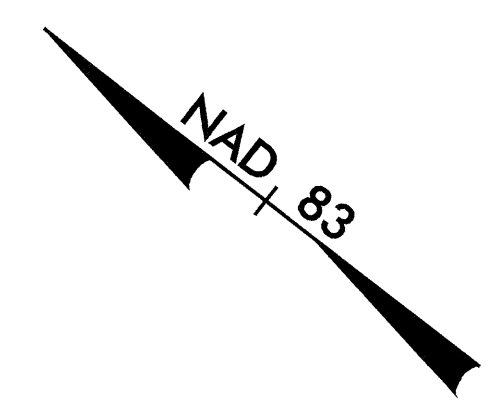

PROJECT REFERENCE NO. R-0513BA	SHEET NO. 15
R/W SHEET NO.	
ROADWAY DESIGN ENGINEER	HYDRAULICS ENGINEER
PRELIMINARY PLANS DO NOT USE FOR CONSTRUCTION	
INCOMPLETE PLANS DO NOT USE FOR R/W ACQUISITION	
CONST. REV.	
R/W REV.	

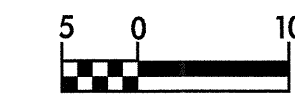


RENA L. M. GROOMS
DB 719 PG 164

EVELYN ROWLAND
DB 722 PG 291

EVELYN ROWLAND
DB 722 PG 291

MATCH LINE - STA. 124 + 30.000
SEE SHEET NO. 14

MATCH LINE - STA. 127 + 90.000
SEE SHEET NO. 16

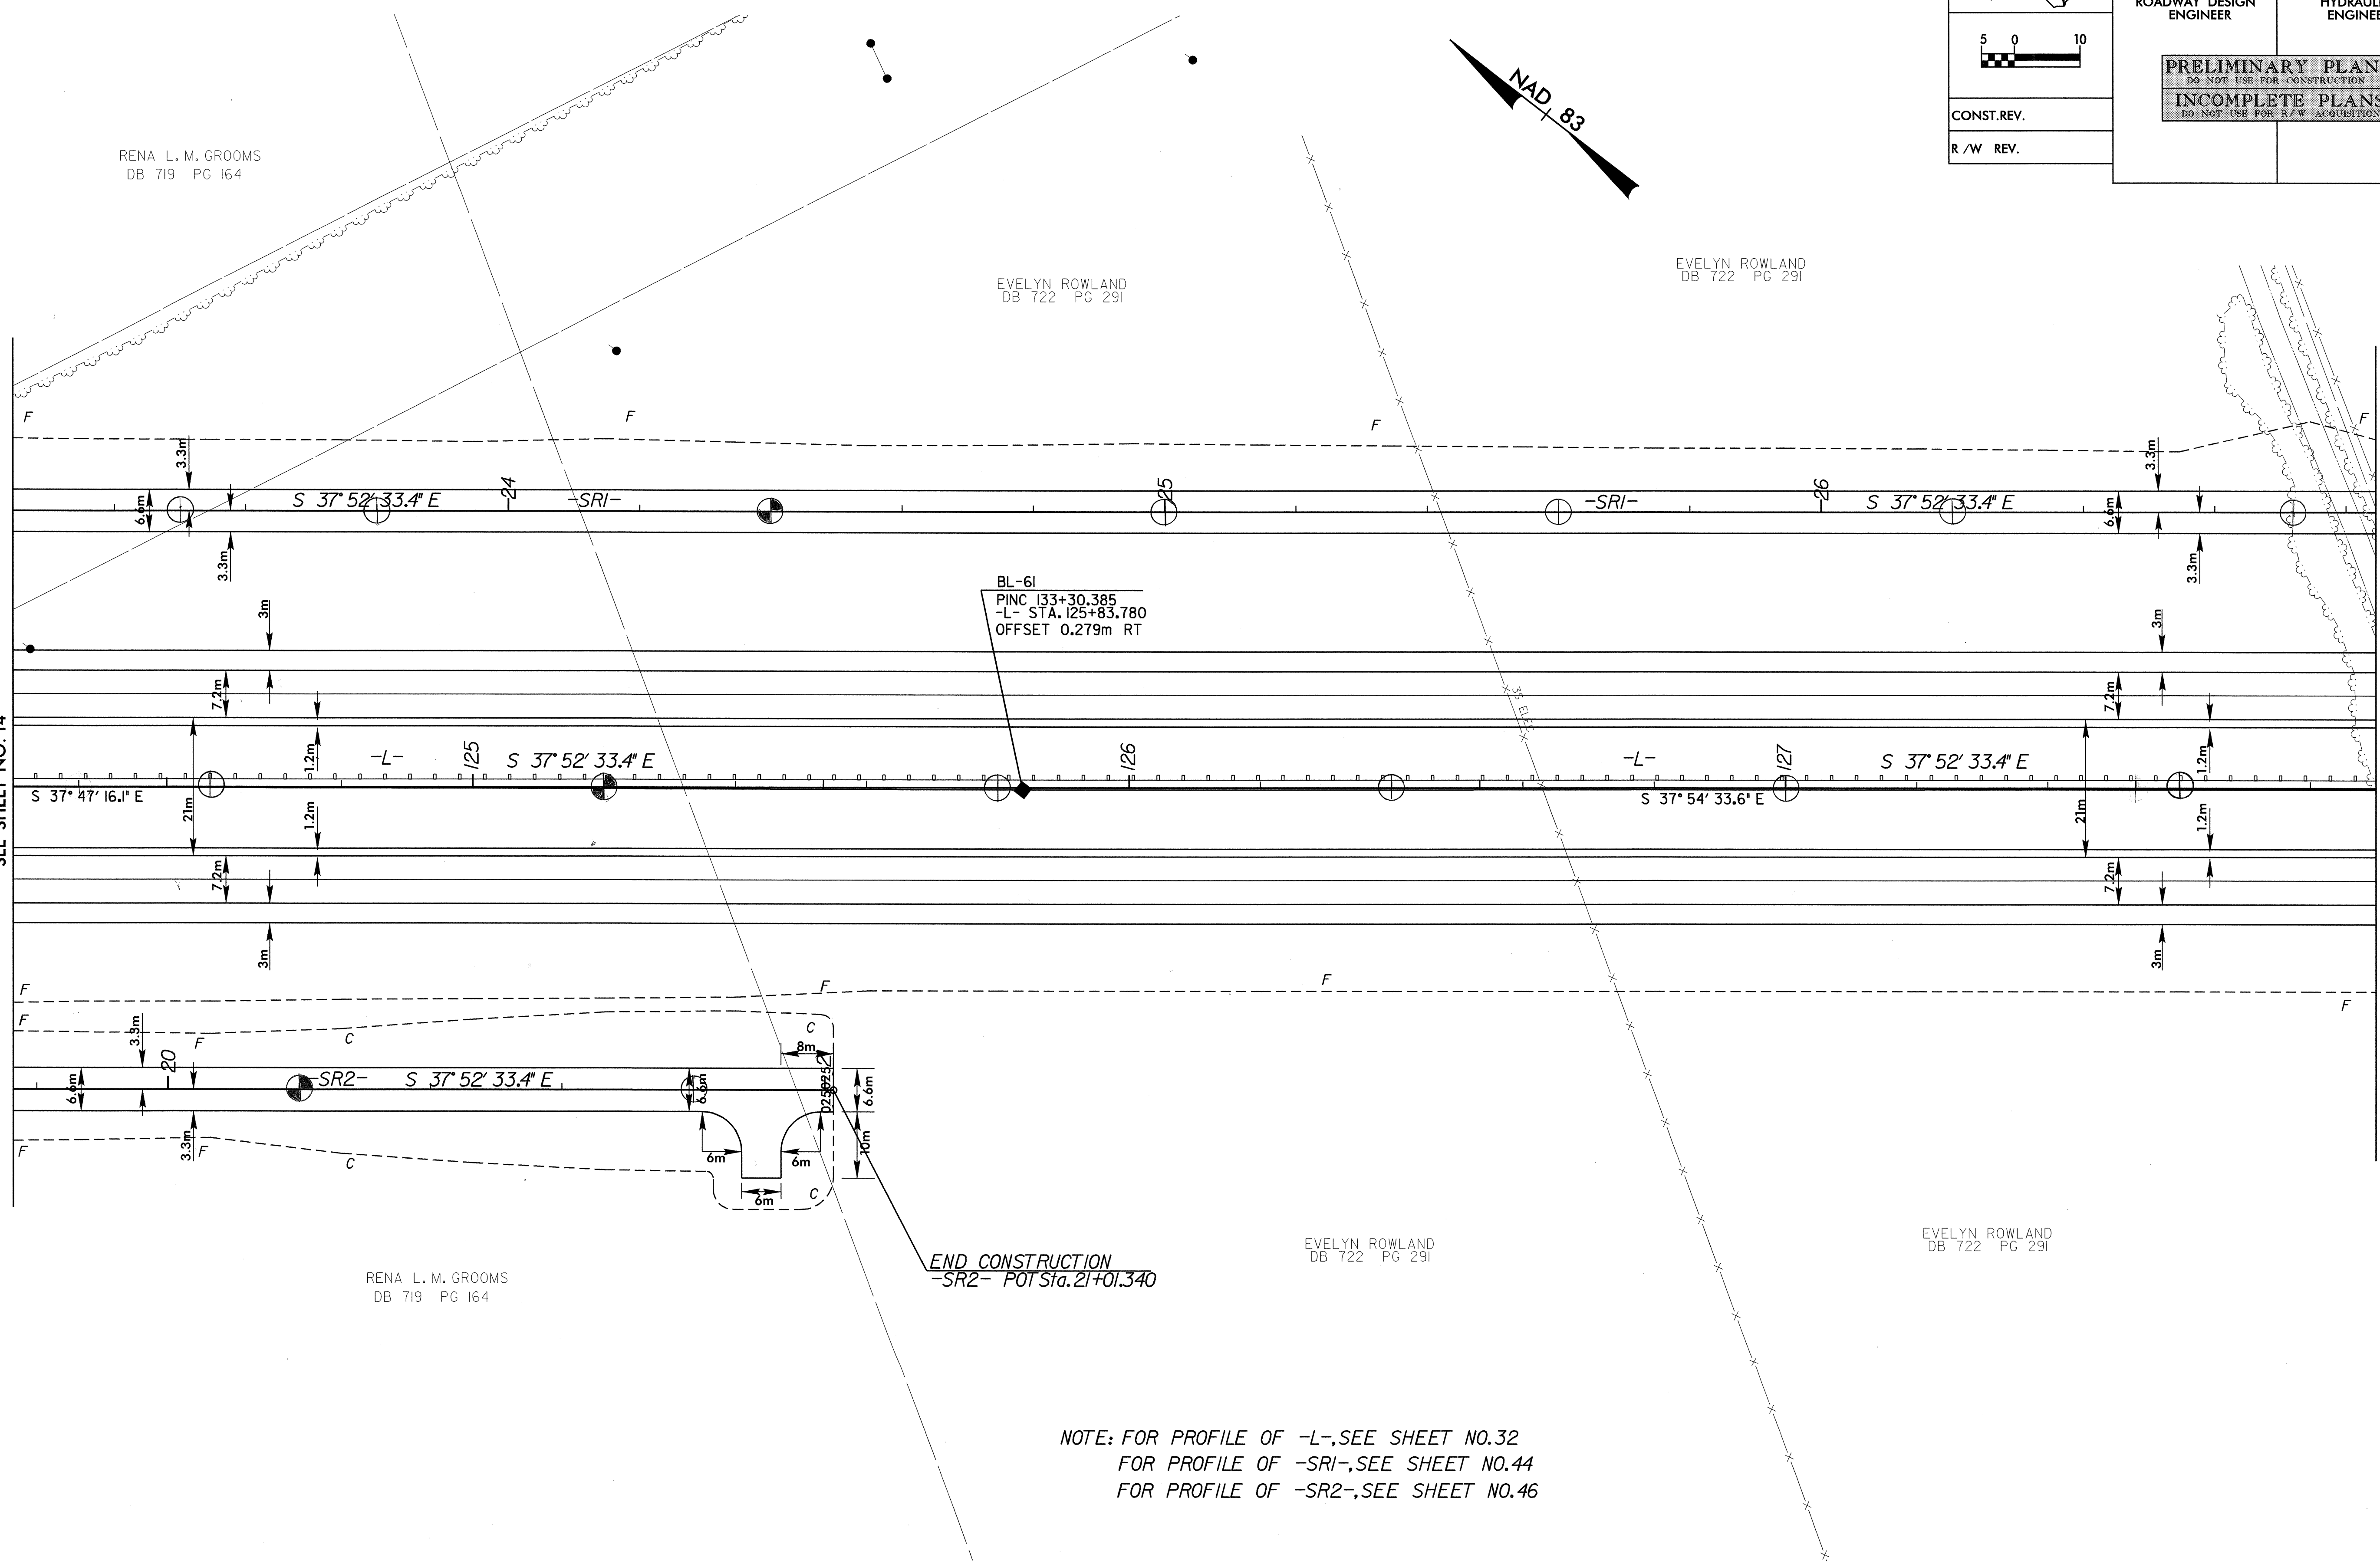

END CONSTRUCTION
-SR2- POT Sta. 21+01.340

RENA L. M. GROOMS
DB 719 PG 164

EVELYN ROWLAND
DB 722 PG 291

EVELYN ROWLAND
DB 722 PG 291

NOTE: FOR PROFILE OF -L-, SEE SHEET NO. 32
FOR PROFILE OF -SRI-, SEE SHEET NO. 44
FOR PROFILE OF -SR2-, SEE SHEET NO. 46

28-DEC-2000 15:32
R:\0513BA\PROJ\0513BAS15.PSH
A:\urney