



8/17/99

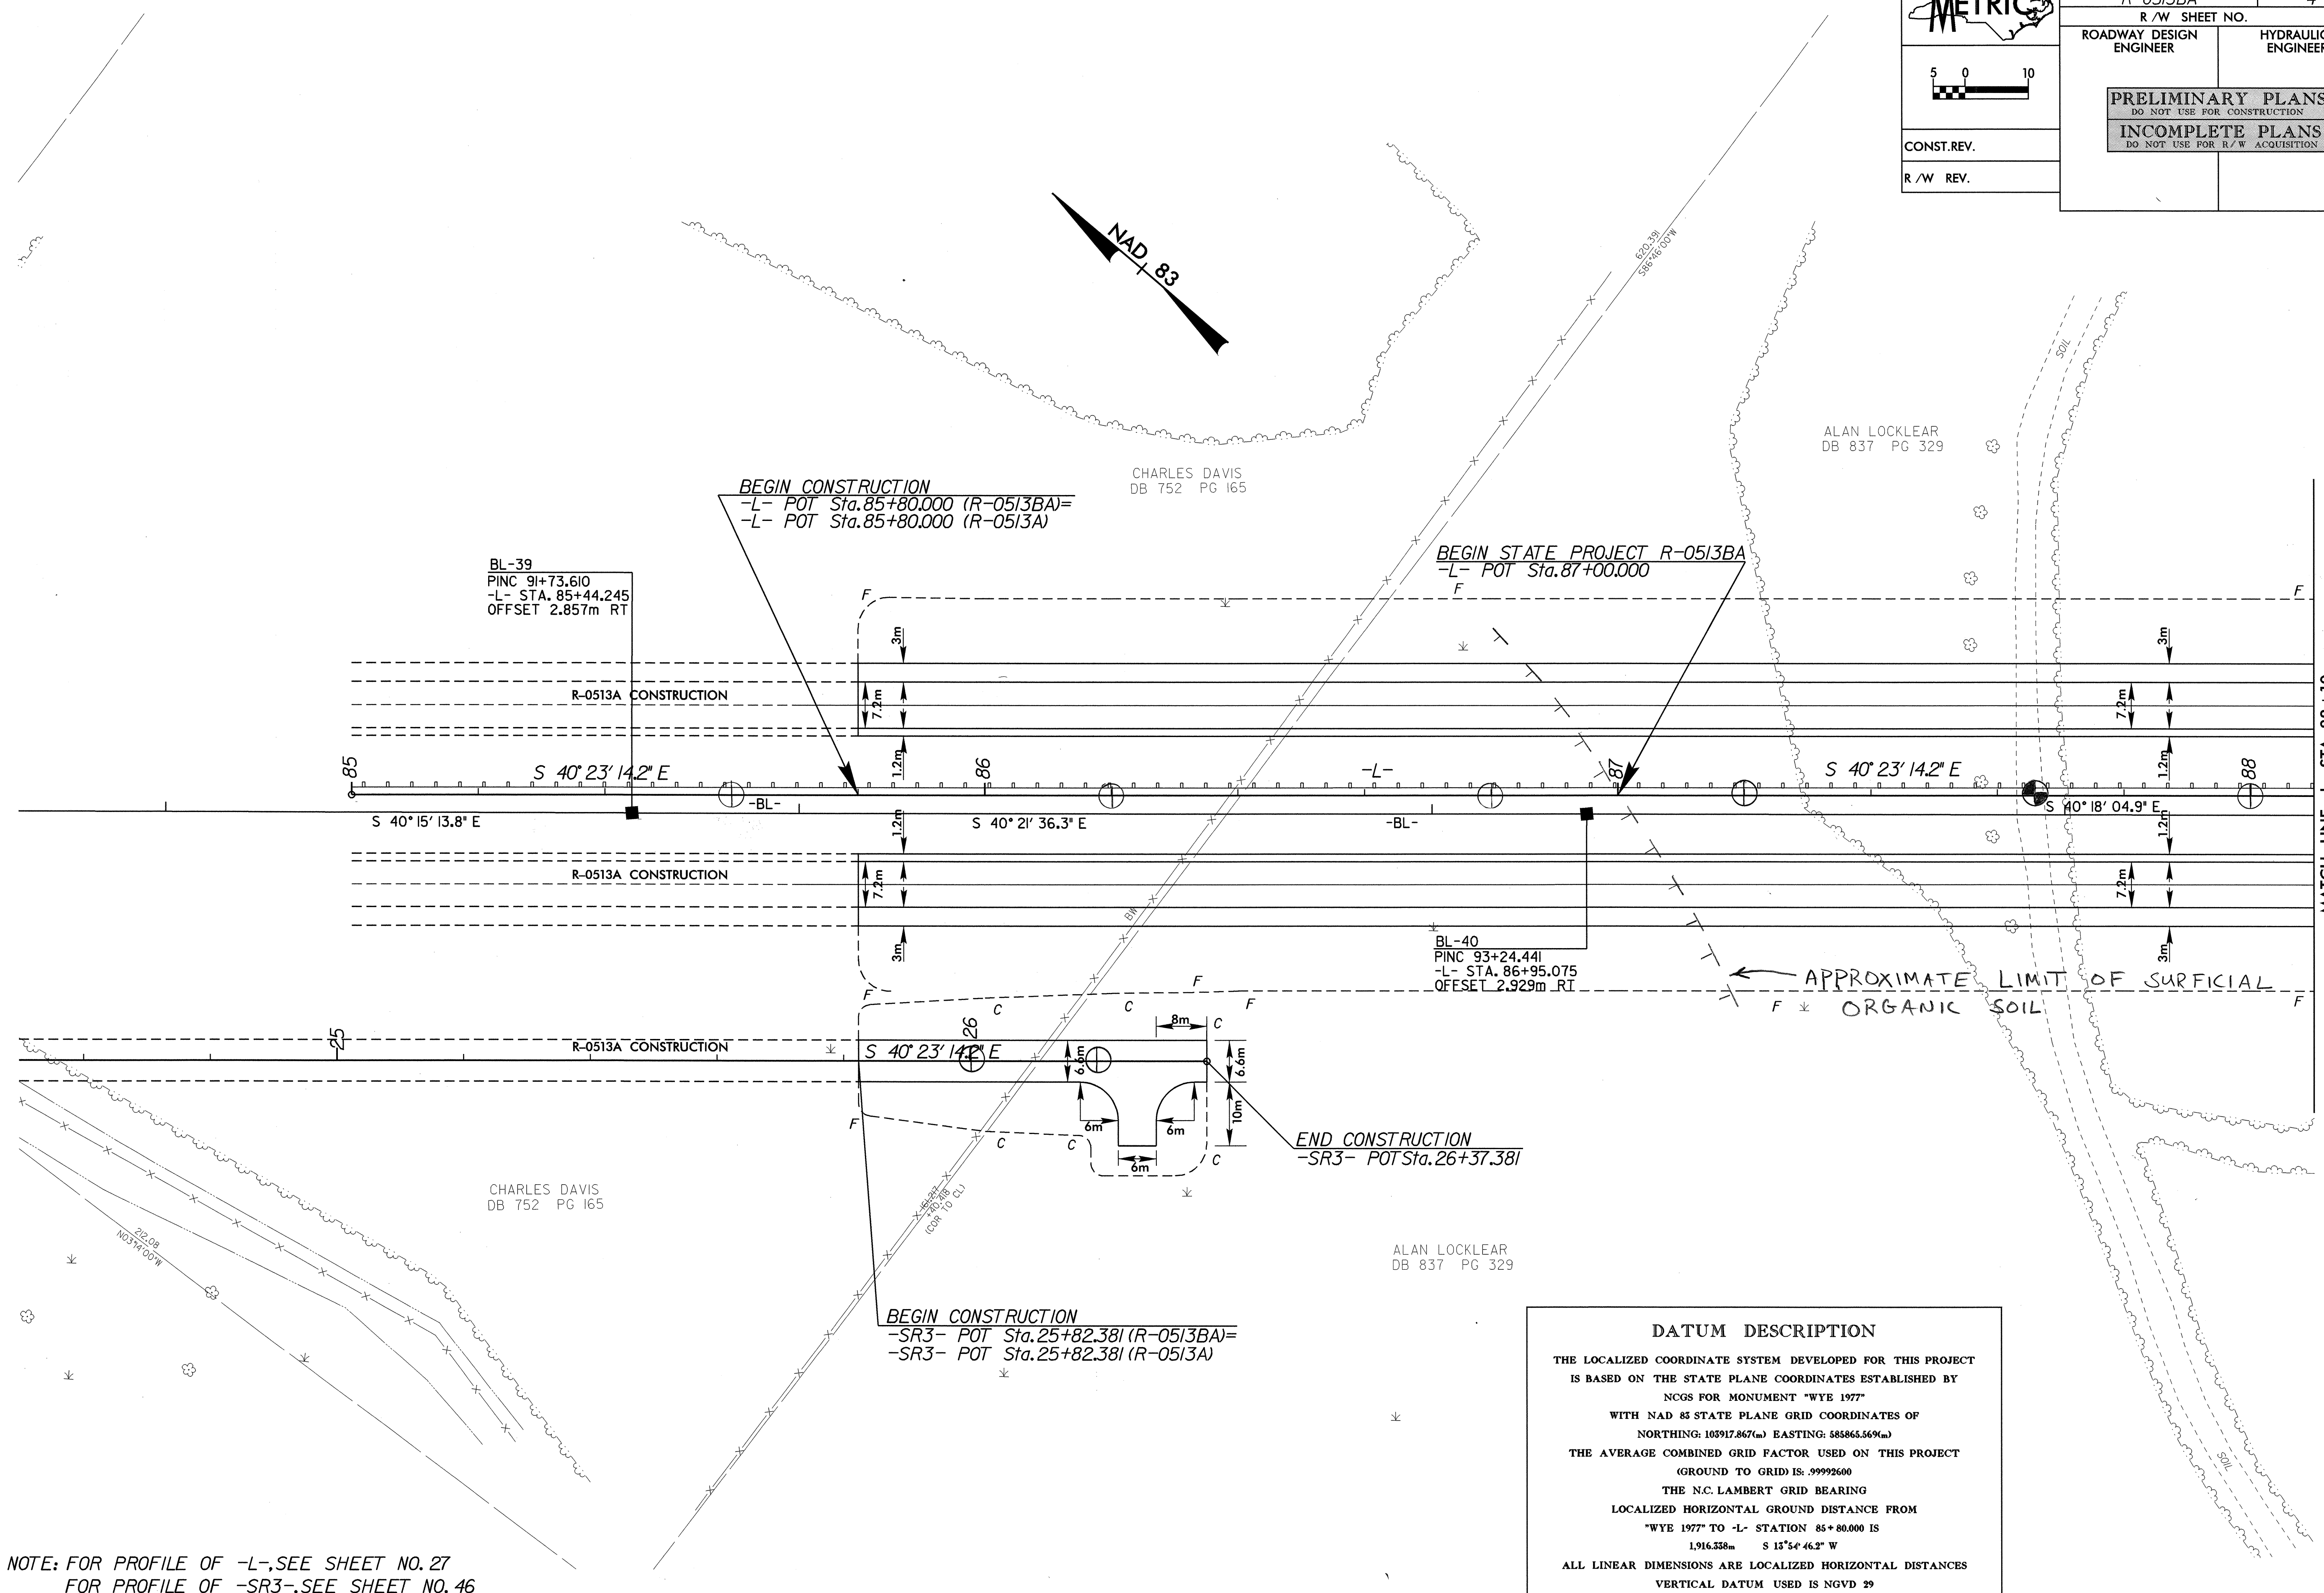

PROJECT REFERENCE NO. R-0513BA	SHEET NO. 4
R/W SHEET NO.	
ROADWAY DESIGN ENGINEER	HYDRAULICS ENGINEER
PRELIMINARY PLANS DO NOT USE FOR CONSTRUCTION	
INCOMPLETE PLANS DO NOT USE FOR R/W ACQUISITION	
CONST. REV.	
R/W REV.	

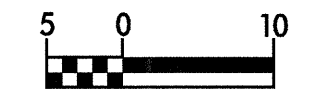

MATCH LINE -L- STA. 88+10
SEE SHEET NO. 5

28-DEC-2000 15:33
A:\10513ba\pro\10513ba\04.dwg

NOTE: FOR PROFILE OF -L-, SEE SHEET NO. 27
FOR PROFILE OF -SR3-, SEE SHEET NO. 46

DATUM DESCRIPTION

THE LOCALIZED COORDINATE SYSTEM DEVELOPED FOR THIS PROJECT IS BASED ON THE STATE PLANE COORDINATES ESTABLISHED BY NCGS FOR MONUMENT "WYE 1977"

WITH NAD 83 STATE PLANE GRID COORDINATES OF
NORTHING: 103917.867(m) EASTING: 588865.569(m)

THE AVERAGE COMBINED GRID FACTOR USED ON THIS PROJECT (GROUND TO GRID) IS: .99992600

THE N.C. LAMBERT GRID BEARING LOCALIZED HORIZONTAL GROUND DISTANCE FROM "WYE 1977" TO -L- STATION 85+80.000 IS
1,916.338m S 13°54'46.2" W

ALL LINEAR DIMENSIONS ARE LOCALIZED HORIZONTAL DISTANCES
VERTICAL DATUM USED IS NGVD 29