


INCOMPLETE PLANS
DO NOT USE FOR R/W ACQUISITION
PRELIMINARY PLANS
DO NOT USE FOR CONSTRUCTION


CONST. REV.
R/W REV.

-X3-

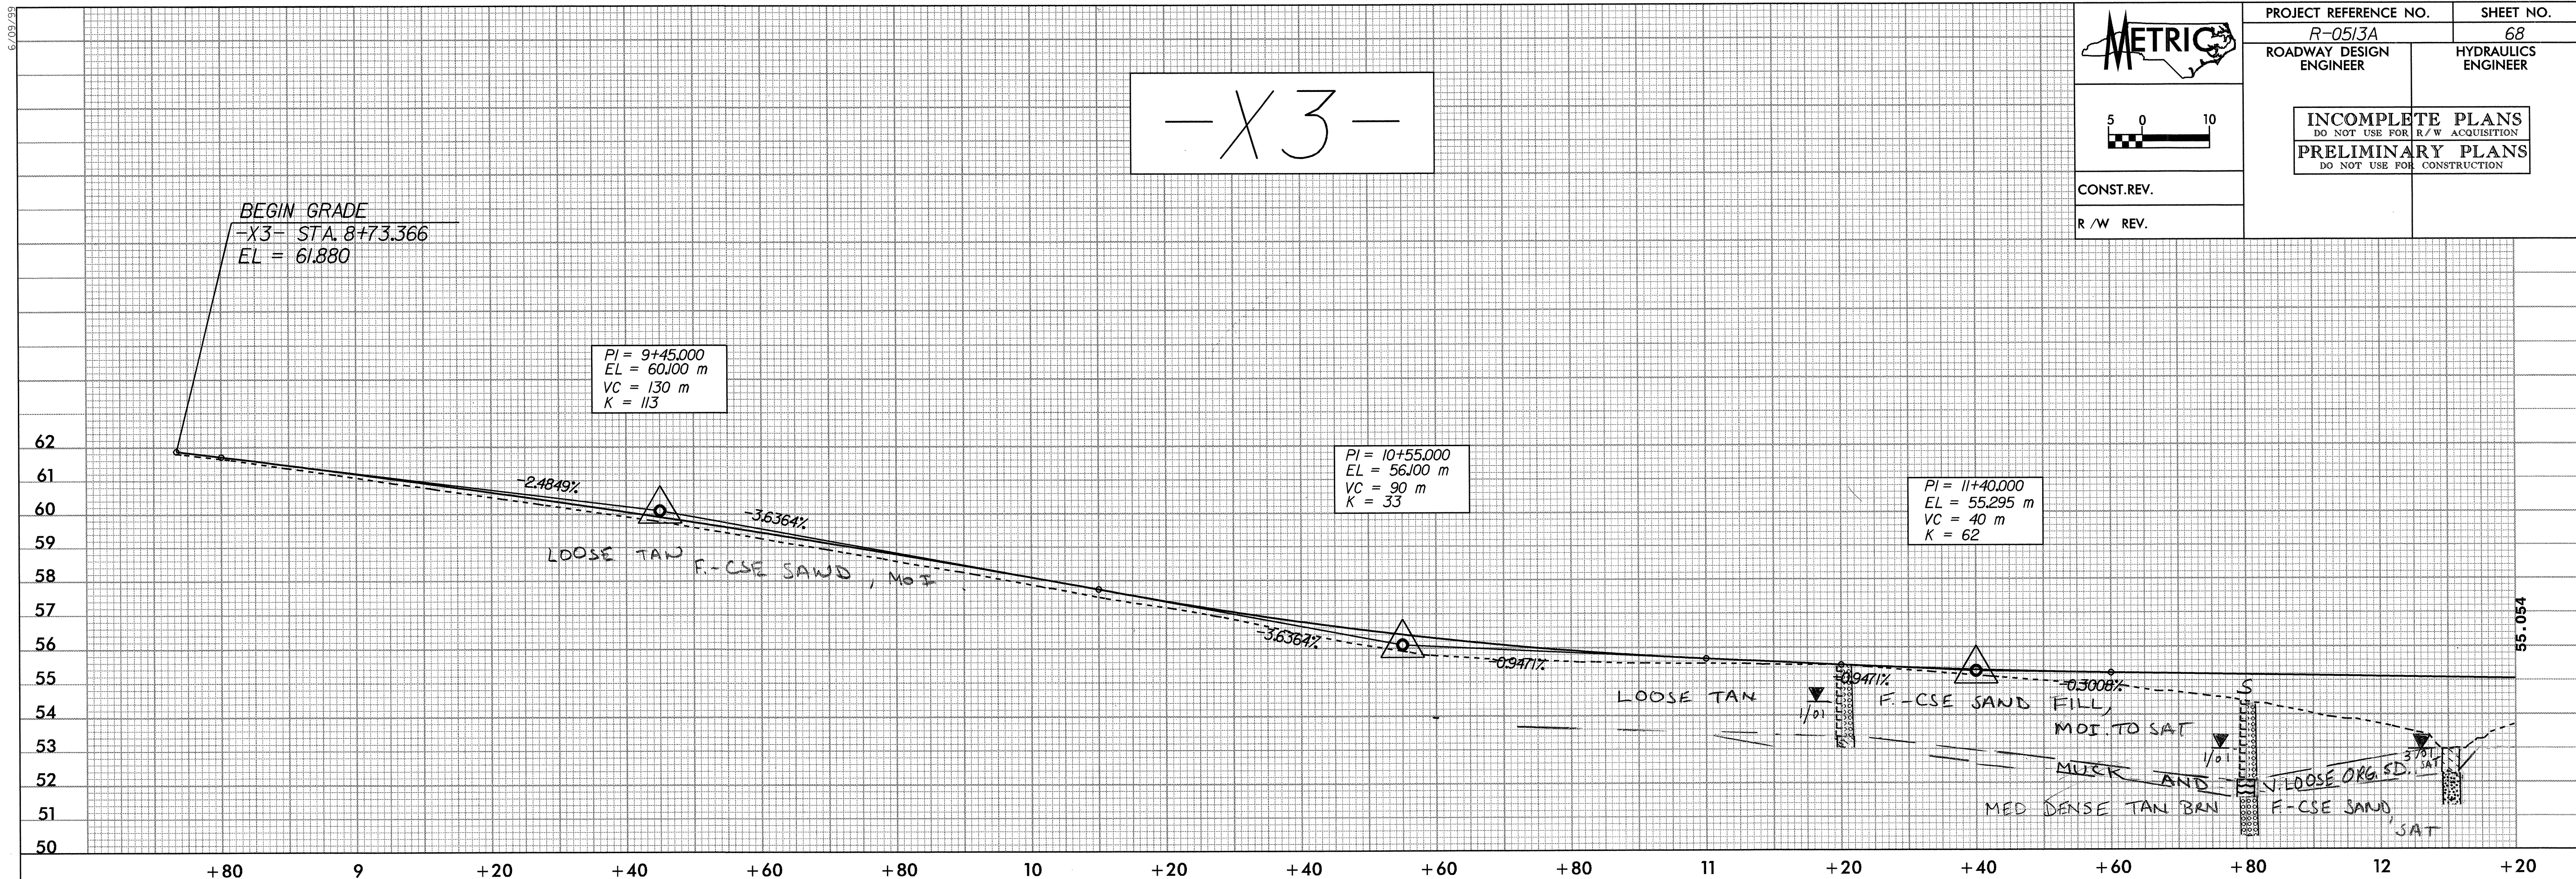

SOIL SAMPLE TEST RESULTS

SAMPLE NO.	STATION	OFFSET	DEPTH	AASHTO CLASS.	% BY WEIGHT				% PASSING (SIEVES)			% MOISTURE	% ORGANIC	
					LL	PL	C.SAND	F.SAND	SILT	CLAY	2.0 mm			425 um
S-188	11+80	CL	0.30-2.44	A-1-b(0)	14	NP	77.9	16.9	0.2	3.0	94	49	4	
S-189	11+80	CL	2.44-2.74	A-1-b(0)	35	NP	77.8	14.2	4.4	4.0	94	41	9	13.3
S-190	11+80	CL	2.74-3.98	A-1-b(0)	18	NP	79.8	14.9	1.2	4	95	46	6	
S-180	13+00	CL	0.46-0.91	A-7-6(17)	46	24	9.4	25.5	20.9	44.2	100	96	73	
S-181	13+00	CL	0.91-1.52	A-3(0)	13	NP	83.6	9.9	0.4	6	100	53	7	

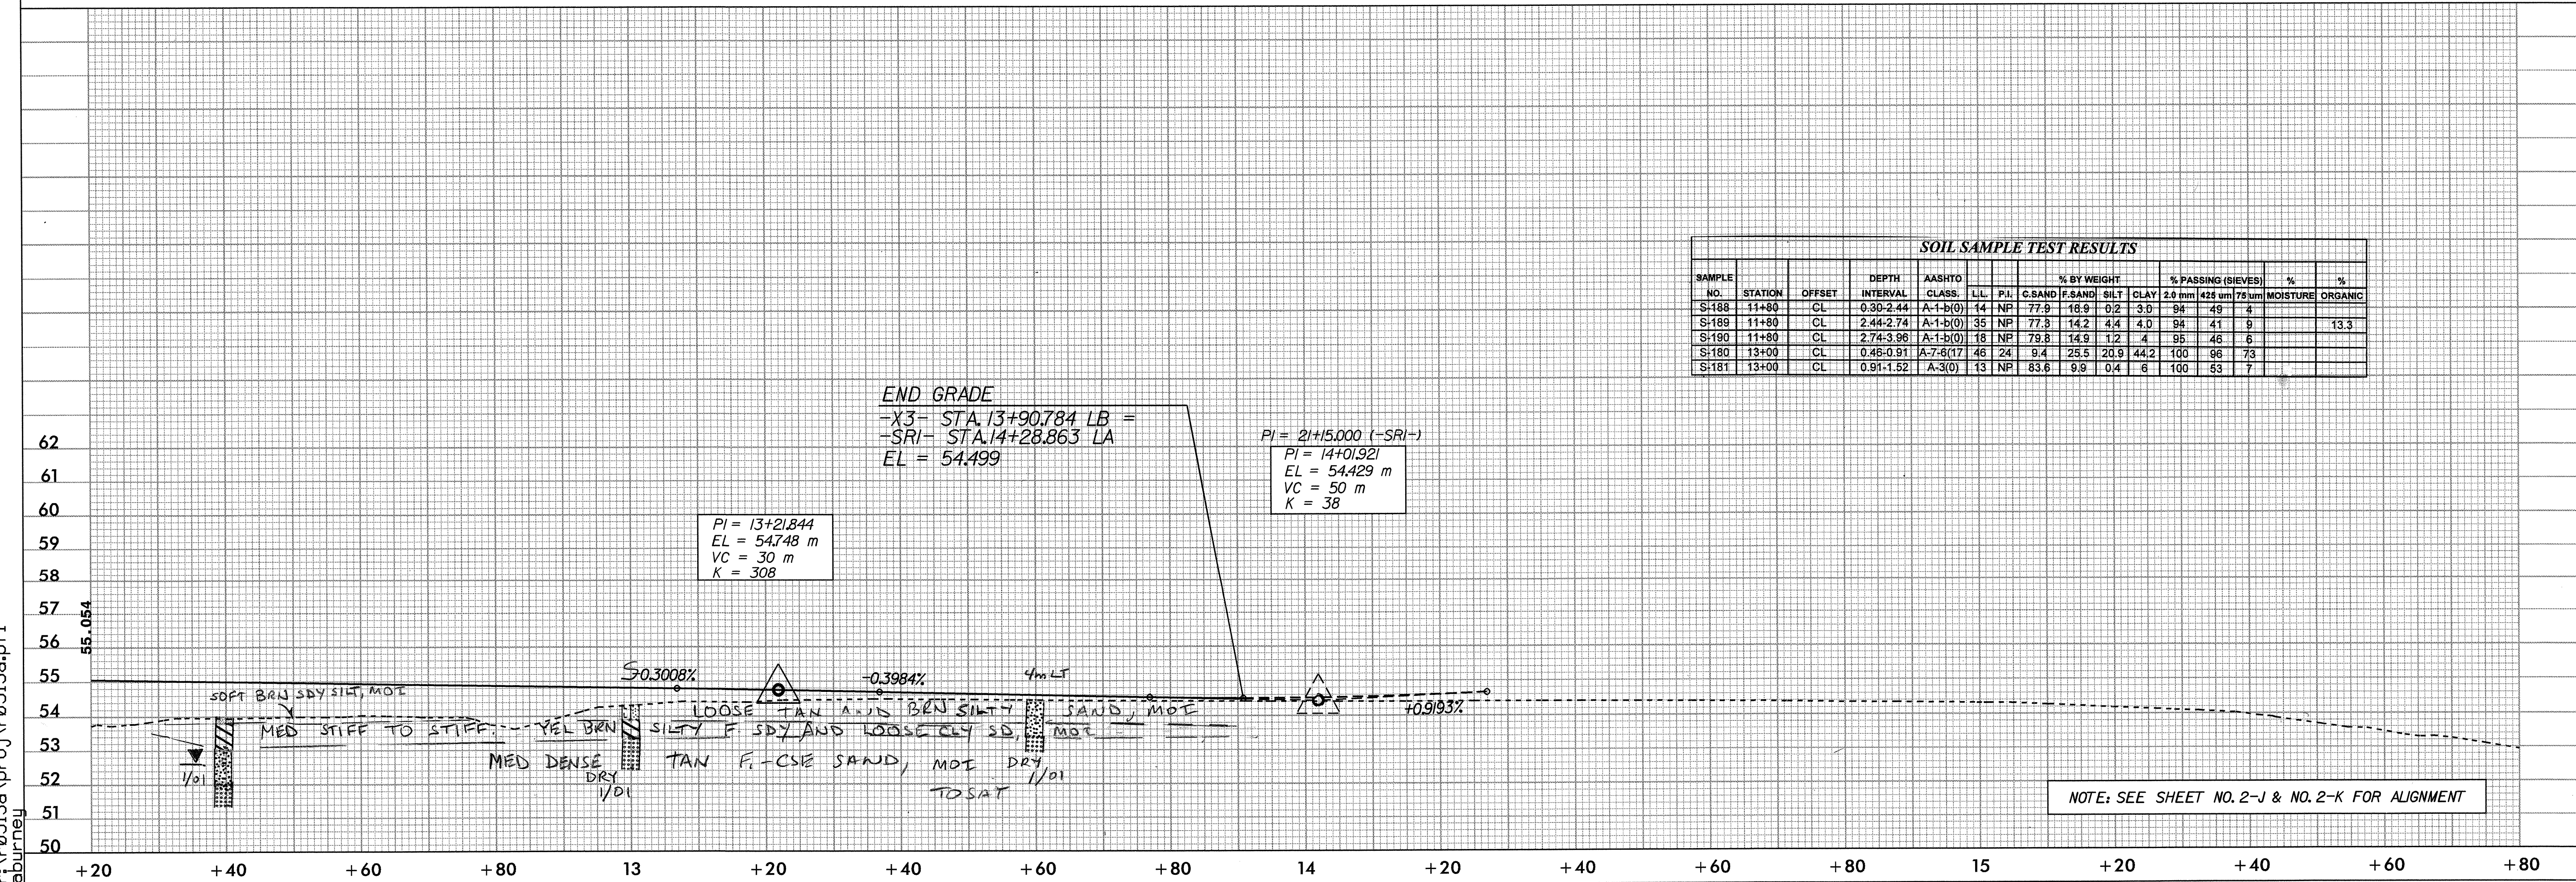

NOTE: SEE SHEET NO. 2-J & NO. 2-K FOR ALIGNMENT

09-NOV-2000 09:36
r:\r0513a\proj\r0513a.pfl
abourney