


# -SR3-



**INCOMPLETE PLANS**  
DO NOT USE FOR R/W ACQUISITION  
**PRELIMINARY PLANS**  
DO NOT USE FOR CONSTRUCTION


CONST. REV.

R / W REV.

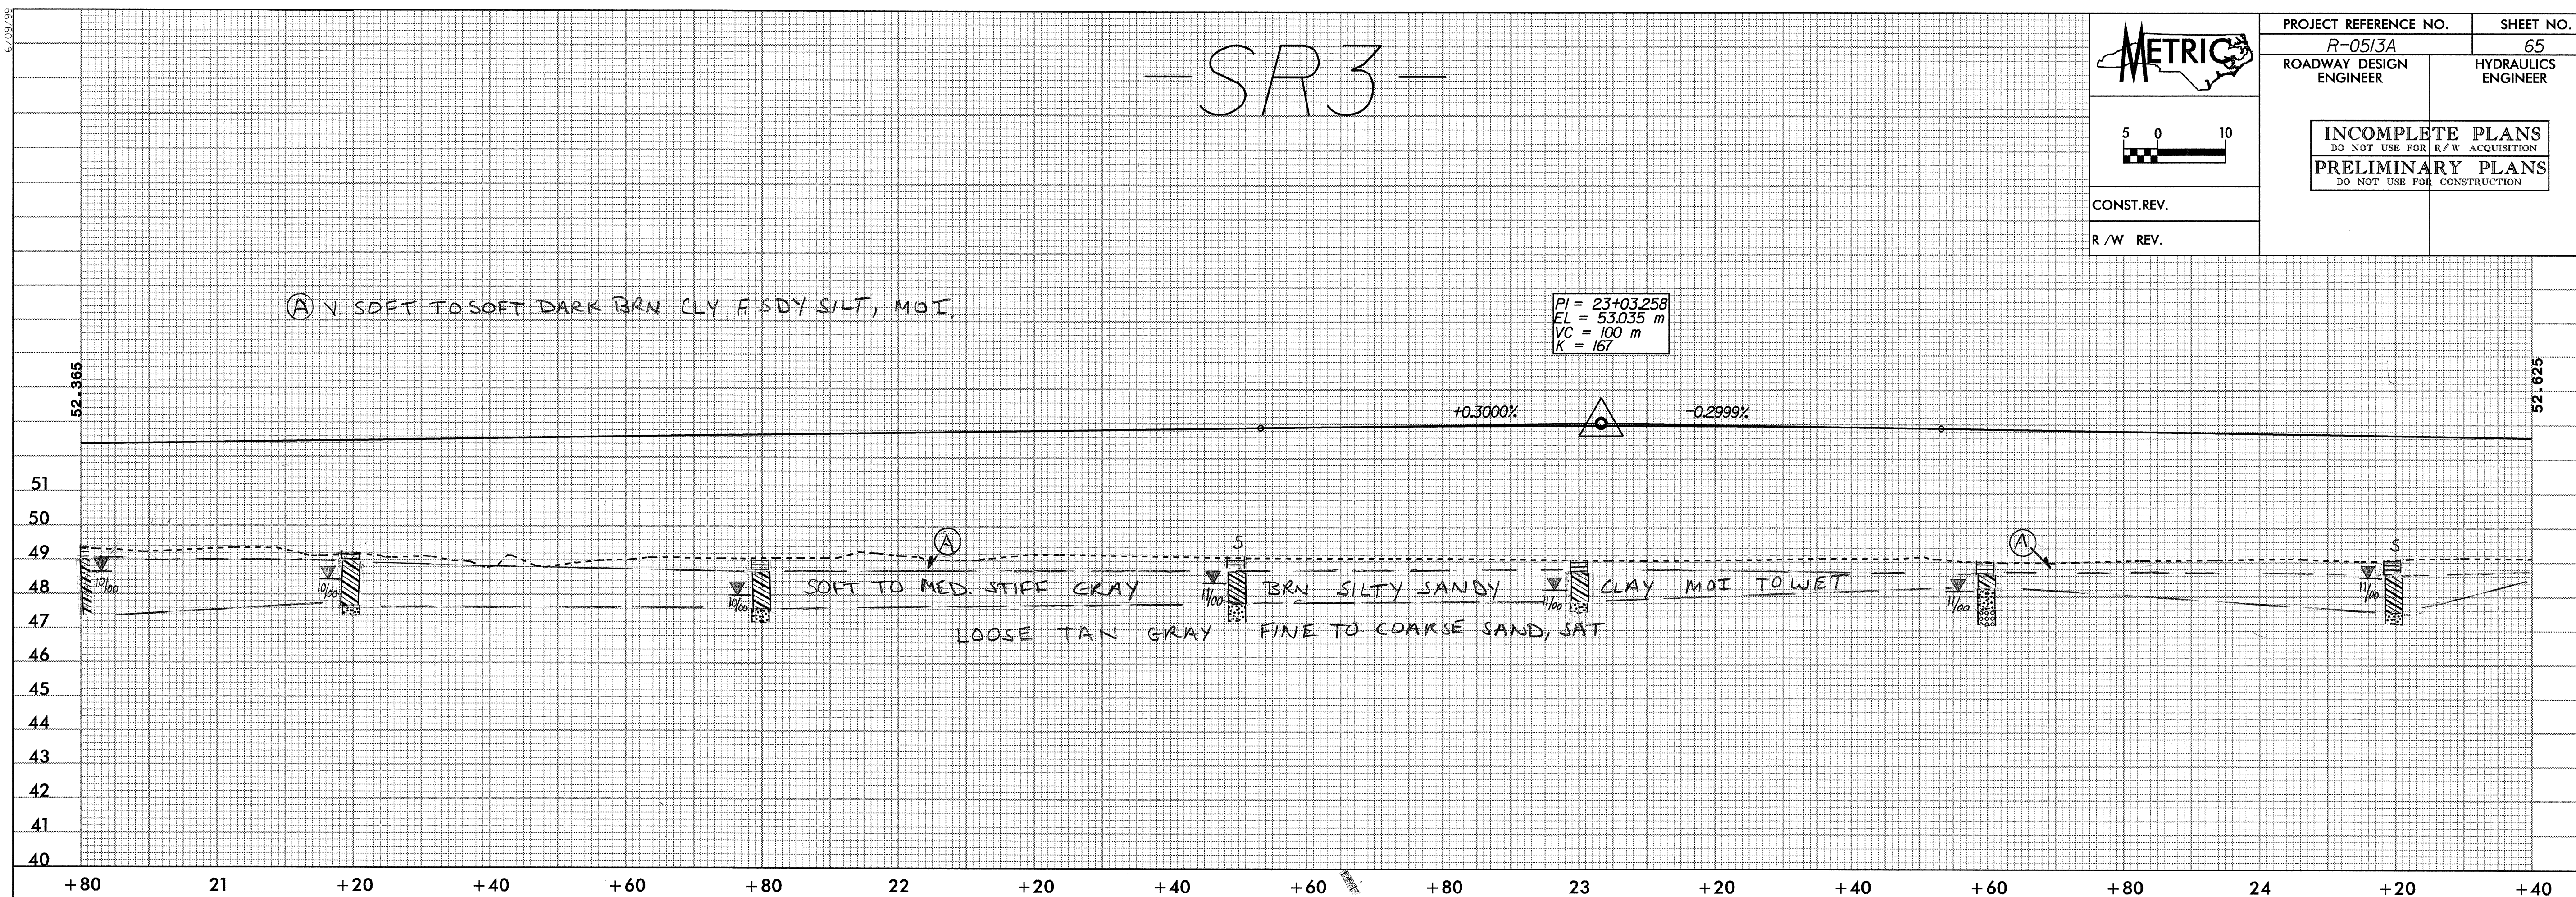

# -SR3-

SAMPLE NO.	STATION	OFFSET	DEPTH INTERVAL	AASHTO CLASS.	LL	P.I.	% BY WEIGHT				% PASSING (SIEVES)			% MOISTURE	% ORGANIC
							C.SAND	F.SAND	SILT	CLAY	2.0mm	425um	75um		
S-149	22+50	CL	0.30-1.37	A-6(5)	32	14	16.1	30.8	17.1	36.2	100	93	56		
S-150	24+20	CL	0.30-0.46	A-4(3)	35	10	29.4	24.1	24.3	22.1	100	79	52		
S-151	24+20	CL	0.48-1.52	A-6(5)	33	13	26.8	16.9	22.1	34.2	99	78	60		
S-153	25+40	CL	0.30-0.91	A-6(5)	30	16	31.8	20.5	17.5	30.2	99	79	54		
S-154	25+40	CL	0.91-1.83	A-2-B(0)	24	13	83.5	5.9	0.5	10.1	94	33	10		

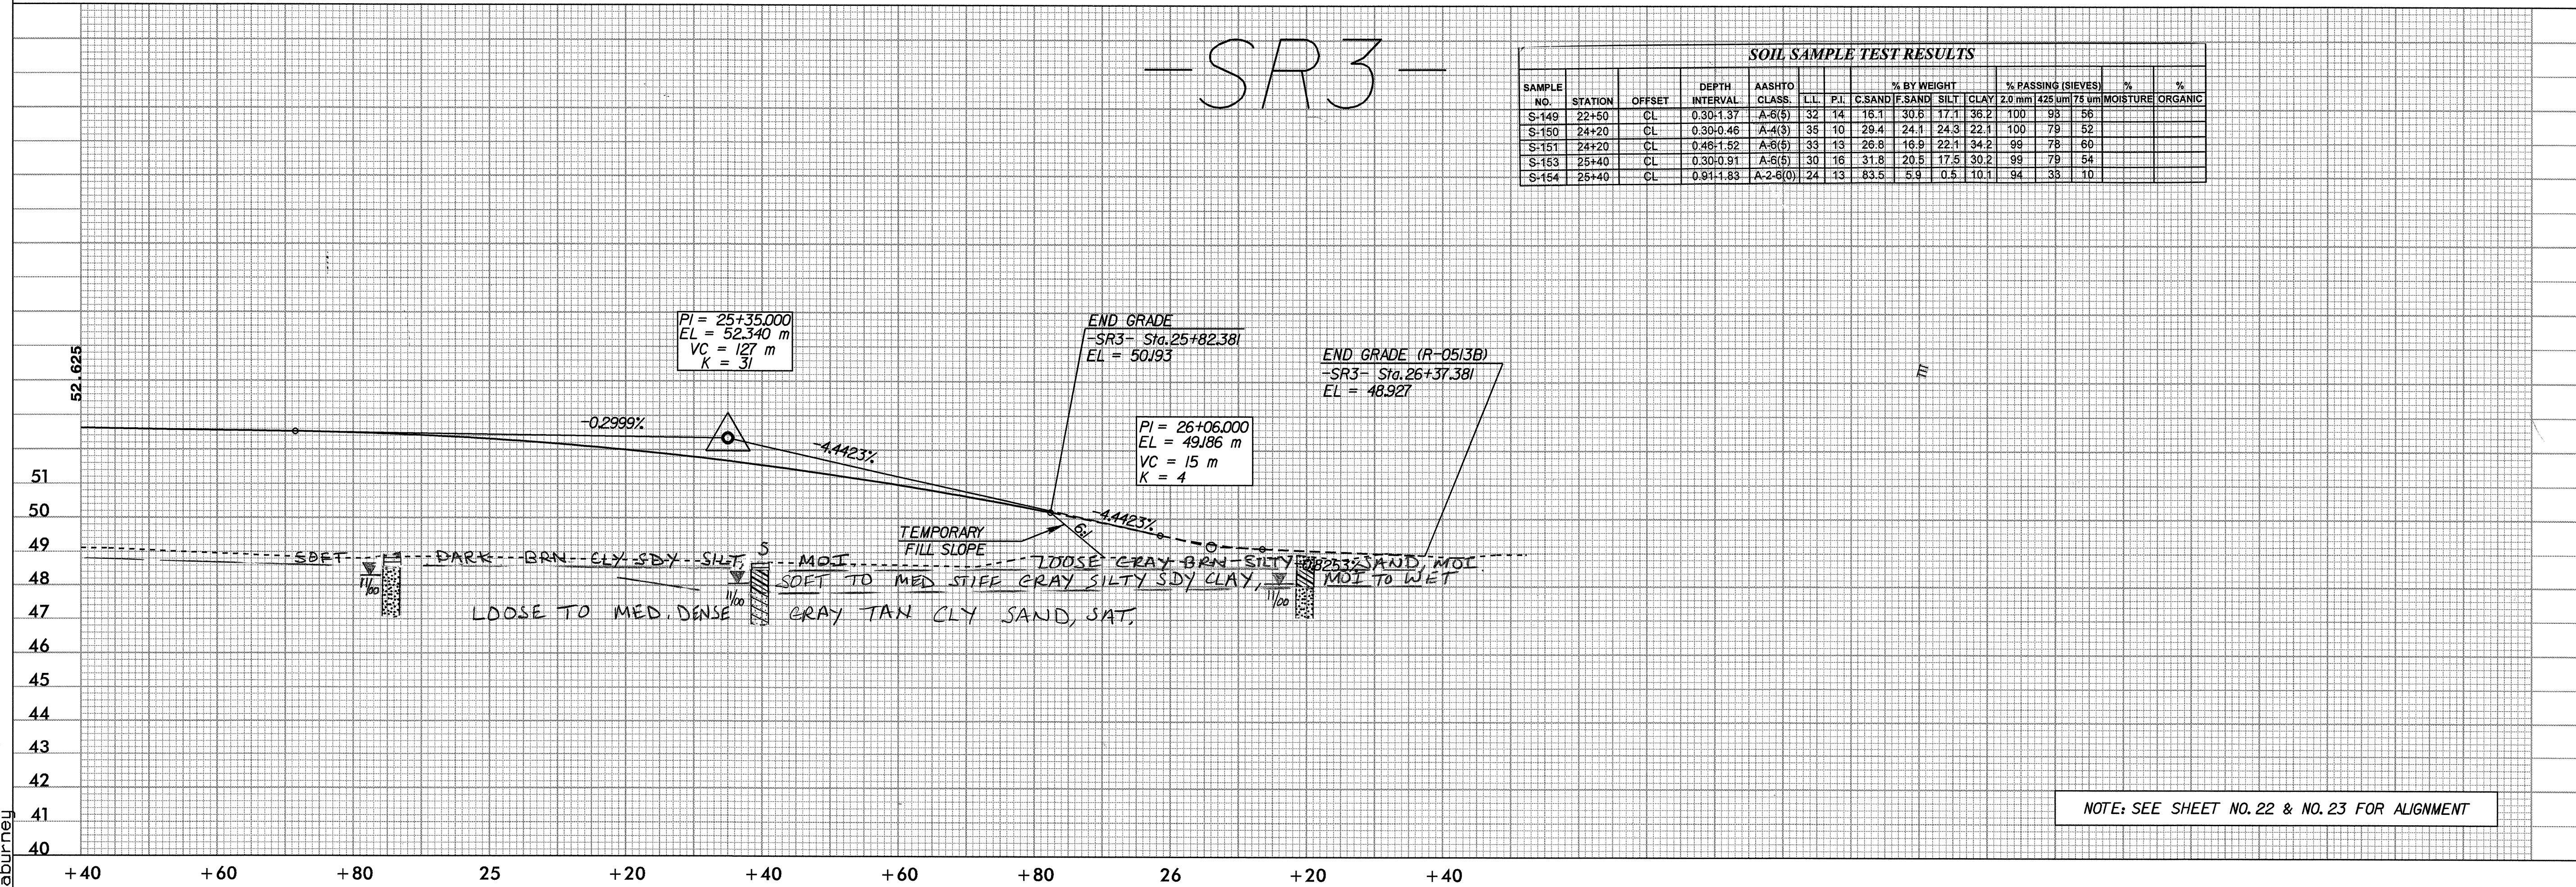

NOTE: SEE SHEET NO. 22 & NO. 23 FOR ALIGNMENT