
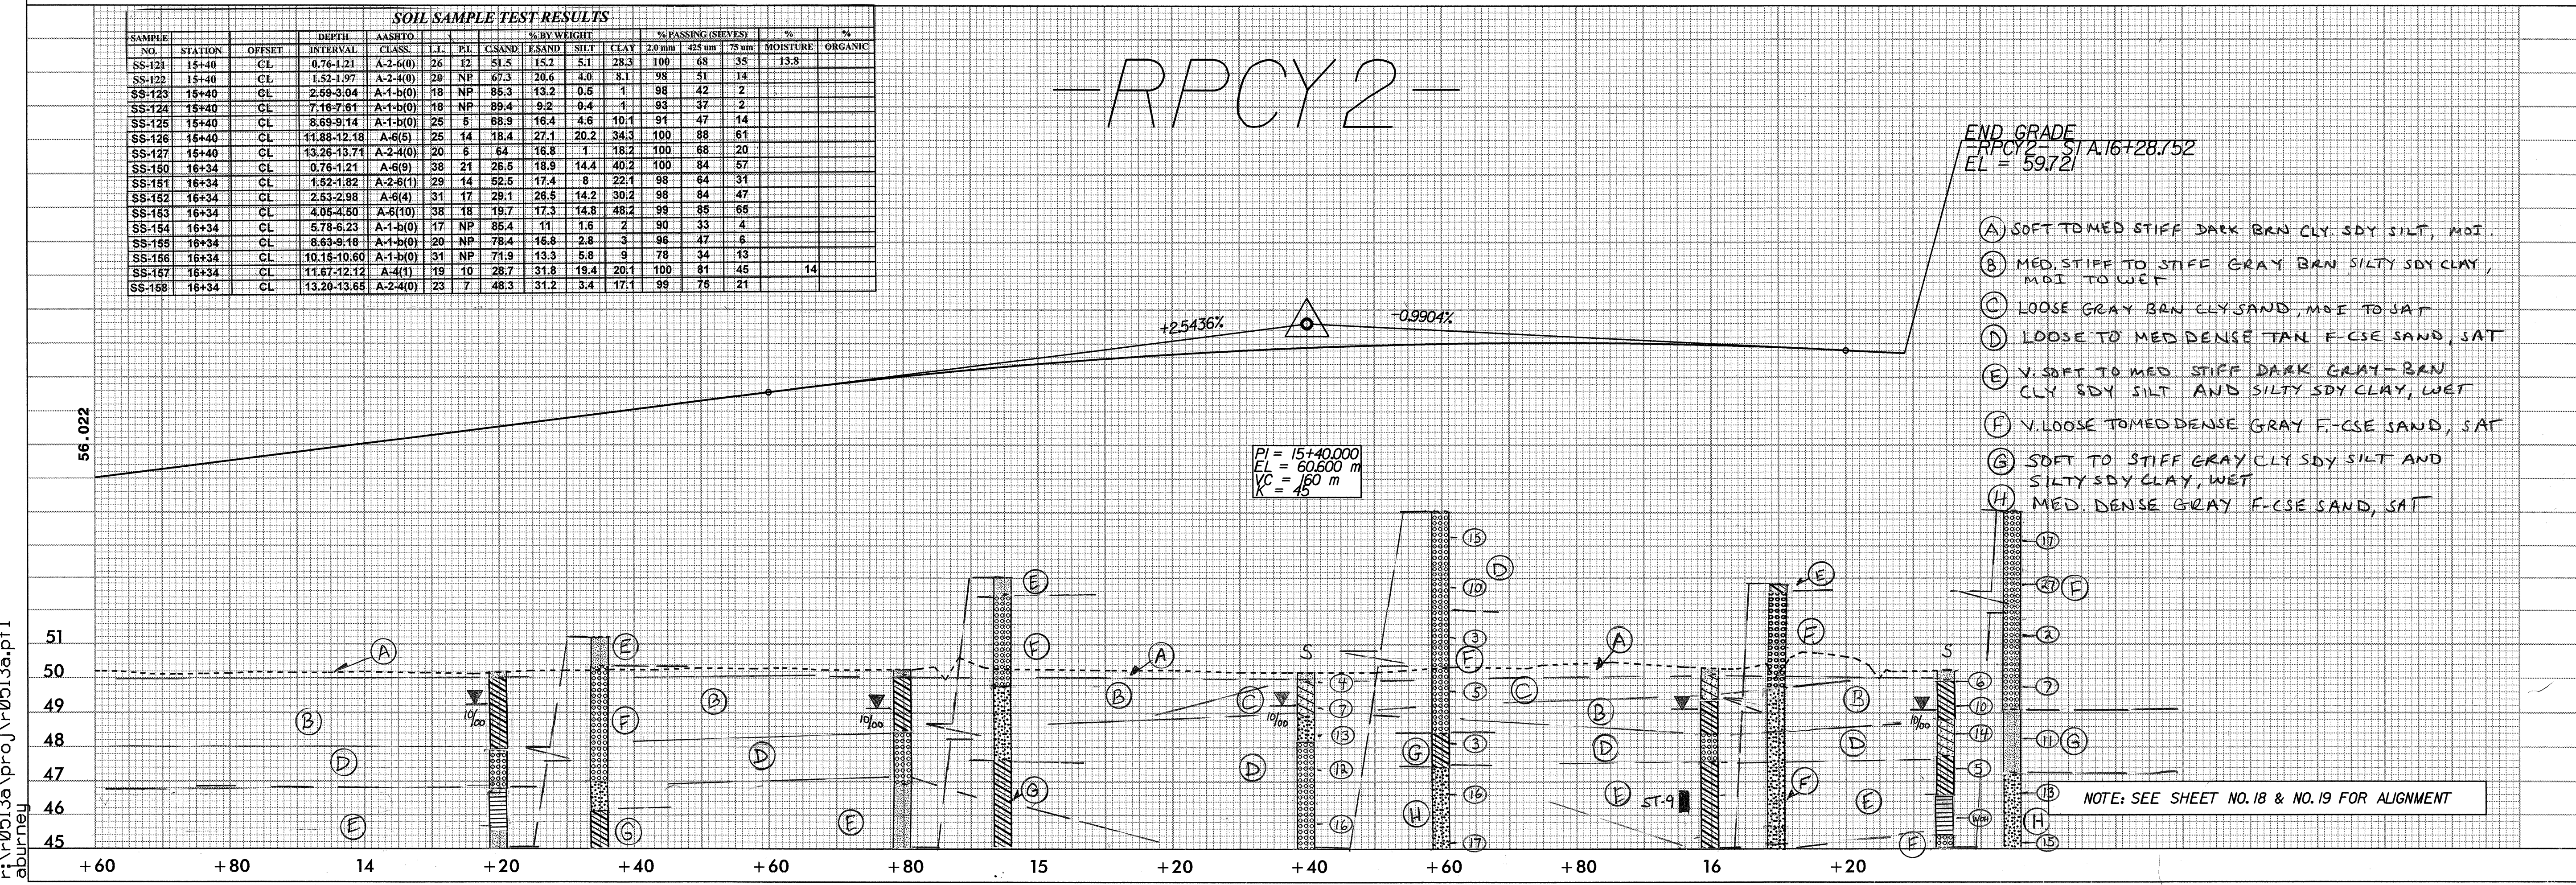


—RPCY2—

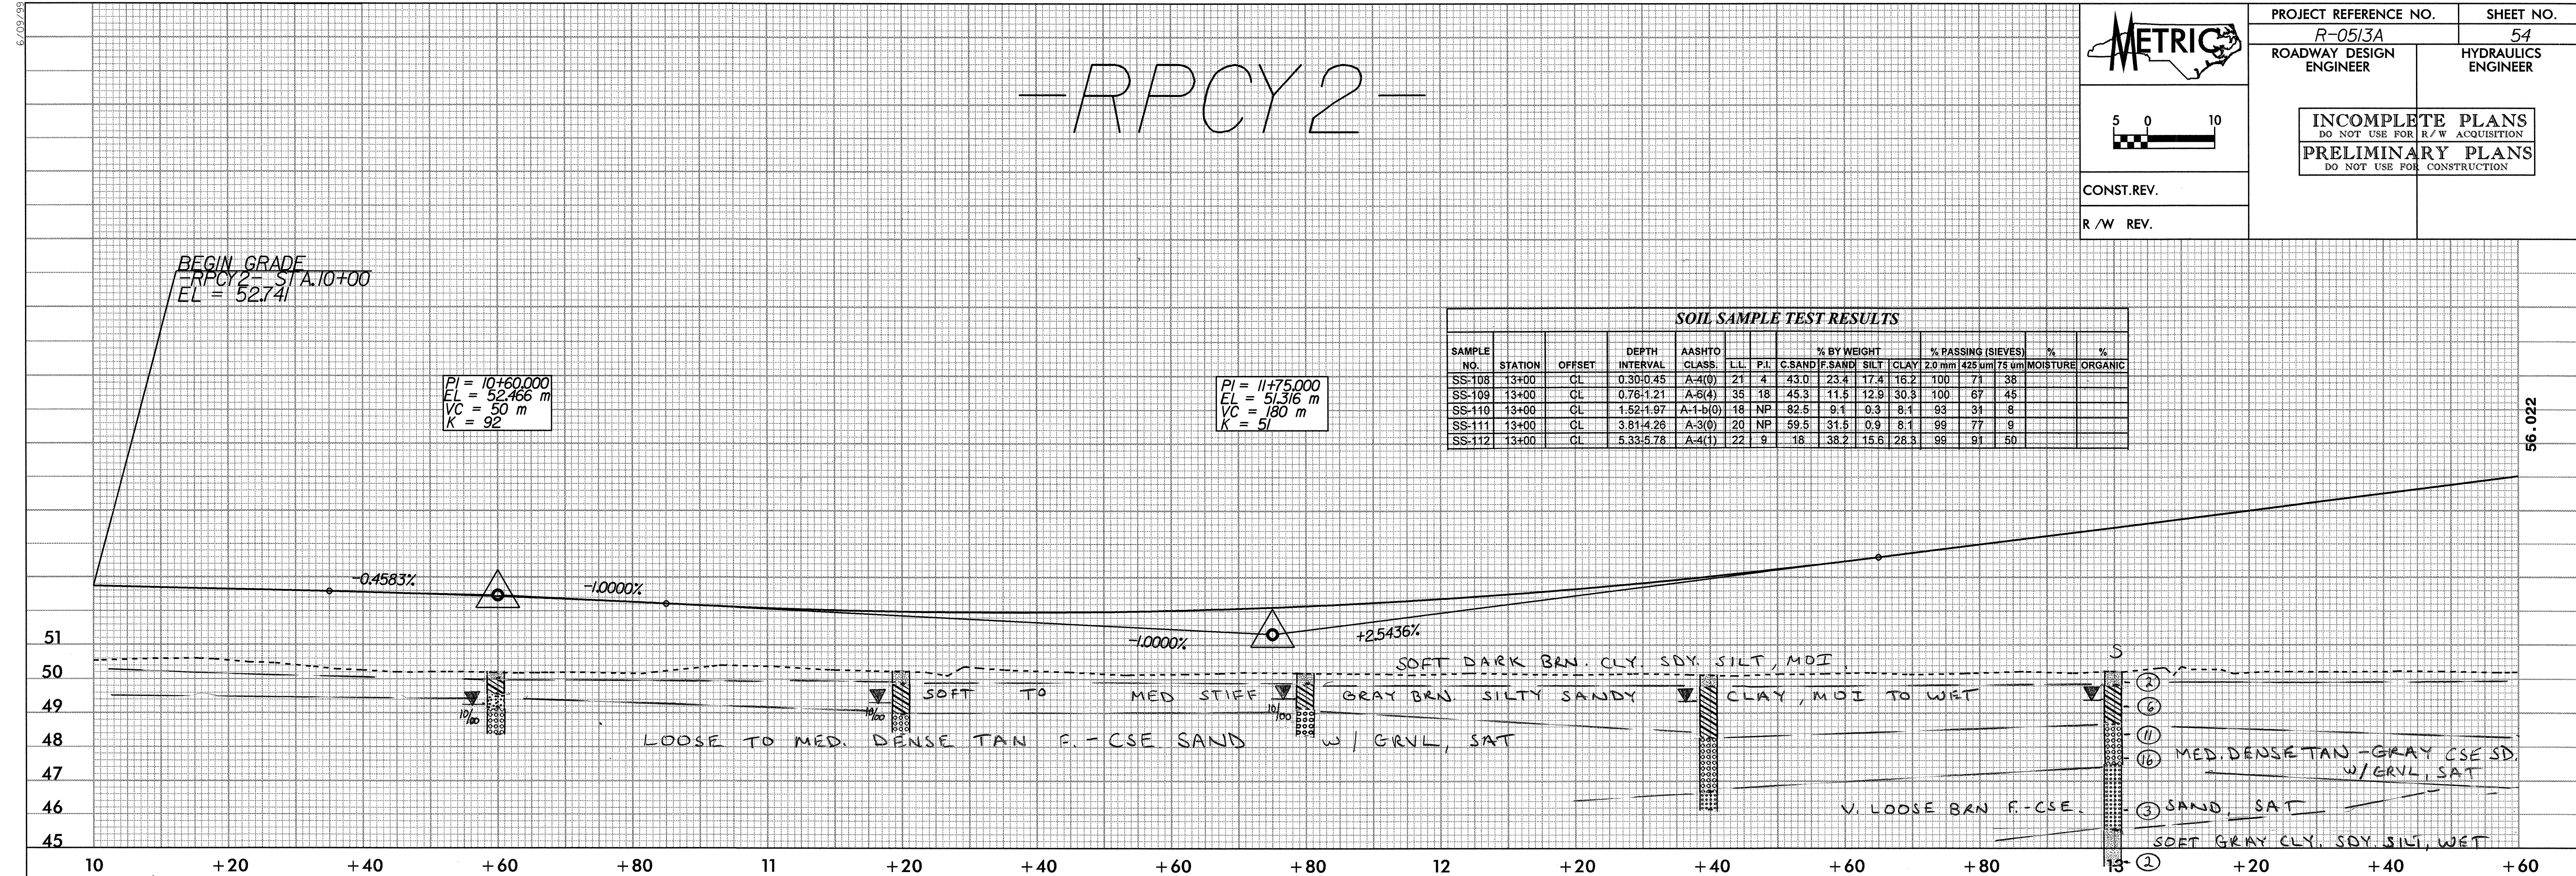

09-NOV-2000 09:36
 r:\r0513a\proj\r0513a.pf1
 aburney

56.022

56.022