





INCOMPLETE PLANS  
 DO NOT USE FOR R/W ACQUISITION  
 PRELIMINARY PLANS  
 DO NOT USE FOR CONSTRUCTION

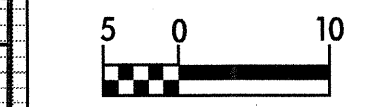

CONST. REV.  
 R/W REV.

SOIL SAMPLE TEST RESULTS															
SAMPLE NO.	STATION	OFFSET	DEPTH INTERVAL	AASHTO CLASS	L.L.	P.I.	% BY WEIGHT			% PASSING (SIEVES)			% MOISTURE	% ORGANIC	
							C.SAND	F.SAND	SILT	CLAY	2.0mm	425um	75um		
S-88	18+00	8M RT	5.49-6.71	A-6(9)	39	22	9.3	37.8	12.5	40.4	98	93	56		
SS-15	19+00	8M RT	0.76-1.21	A-1-b(0)	19	NP	85.9	11.0	0.1	3.0	89	32	3		
SS-16	19+00	8M RT	4.16-4.60	A-3(0)	15	NP	65.2	27.0	1.8	6.0	99	64	9		
SS-17	19+00	8M RT	5.67-6.12	A-7-8(19)	44	26	3.6	27.2	18.8	50.4	100	98	77	30.2	
SS-18	19+00	8M RT	8.72-9.17	A-3(0)	22	NP	61.7	29.2	2.0	7.0	97	57	9		
SS-19	19+00	8M RT	11.77-12.22	A-2-4(0)	23	NP	37.1	43.1	3.7	18.1	95	94	20		
SS-20	19+00	8M RT	12.29-13.74	A-4(0)	23	9	8.1	54.8	9.0	28.2	100	97	41		
SS-21	21+00	8M RT	0.30-0.45	A-2-4(0)	19	6	45.3	27.0	9.6	18.1	93	68	28		
SS-22	21+00	8M RT	0.76-1.21	A-6(1)	28	11	36.6	25.6	8.6	30.2	98	78	40		
SS-23	21+00	8M RT	2.28-2.73	A-1-b(0)	17	NP	78.1	17.4	0.4	4.0	83	34	5		
SS-24	21+00	8M RT	5.33-5.78	A-6(3)	34	16	45.5	14.1	4.1	36.3	99	71	41		
S-123	24+00	6M RT	0.30-0.76	A-2-4(0)	14	NP	58.3	26.5	6.2	9.1	99	65	17		
S-124	24+00	6M RT	0.76-2.44	A-1-b(0)	17	NP	76.8	18.8	0.4	4.0	99	49	5		

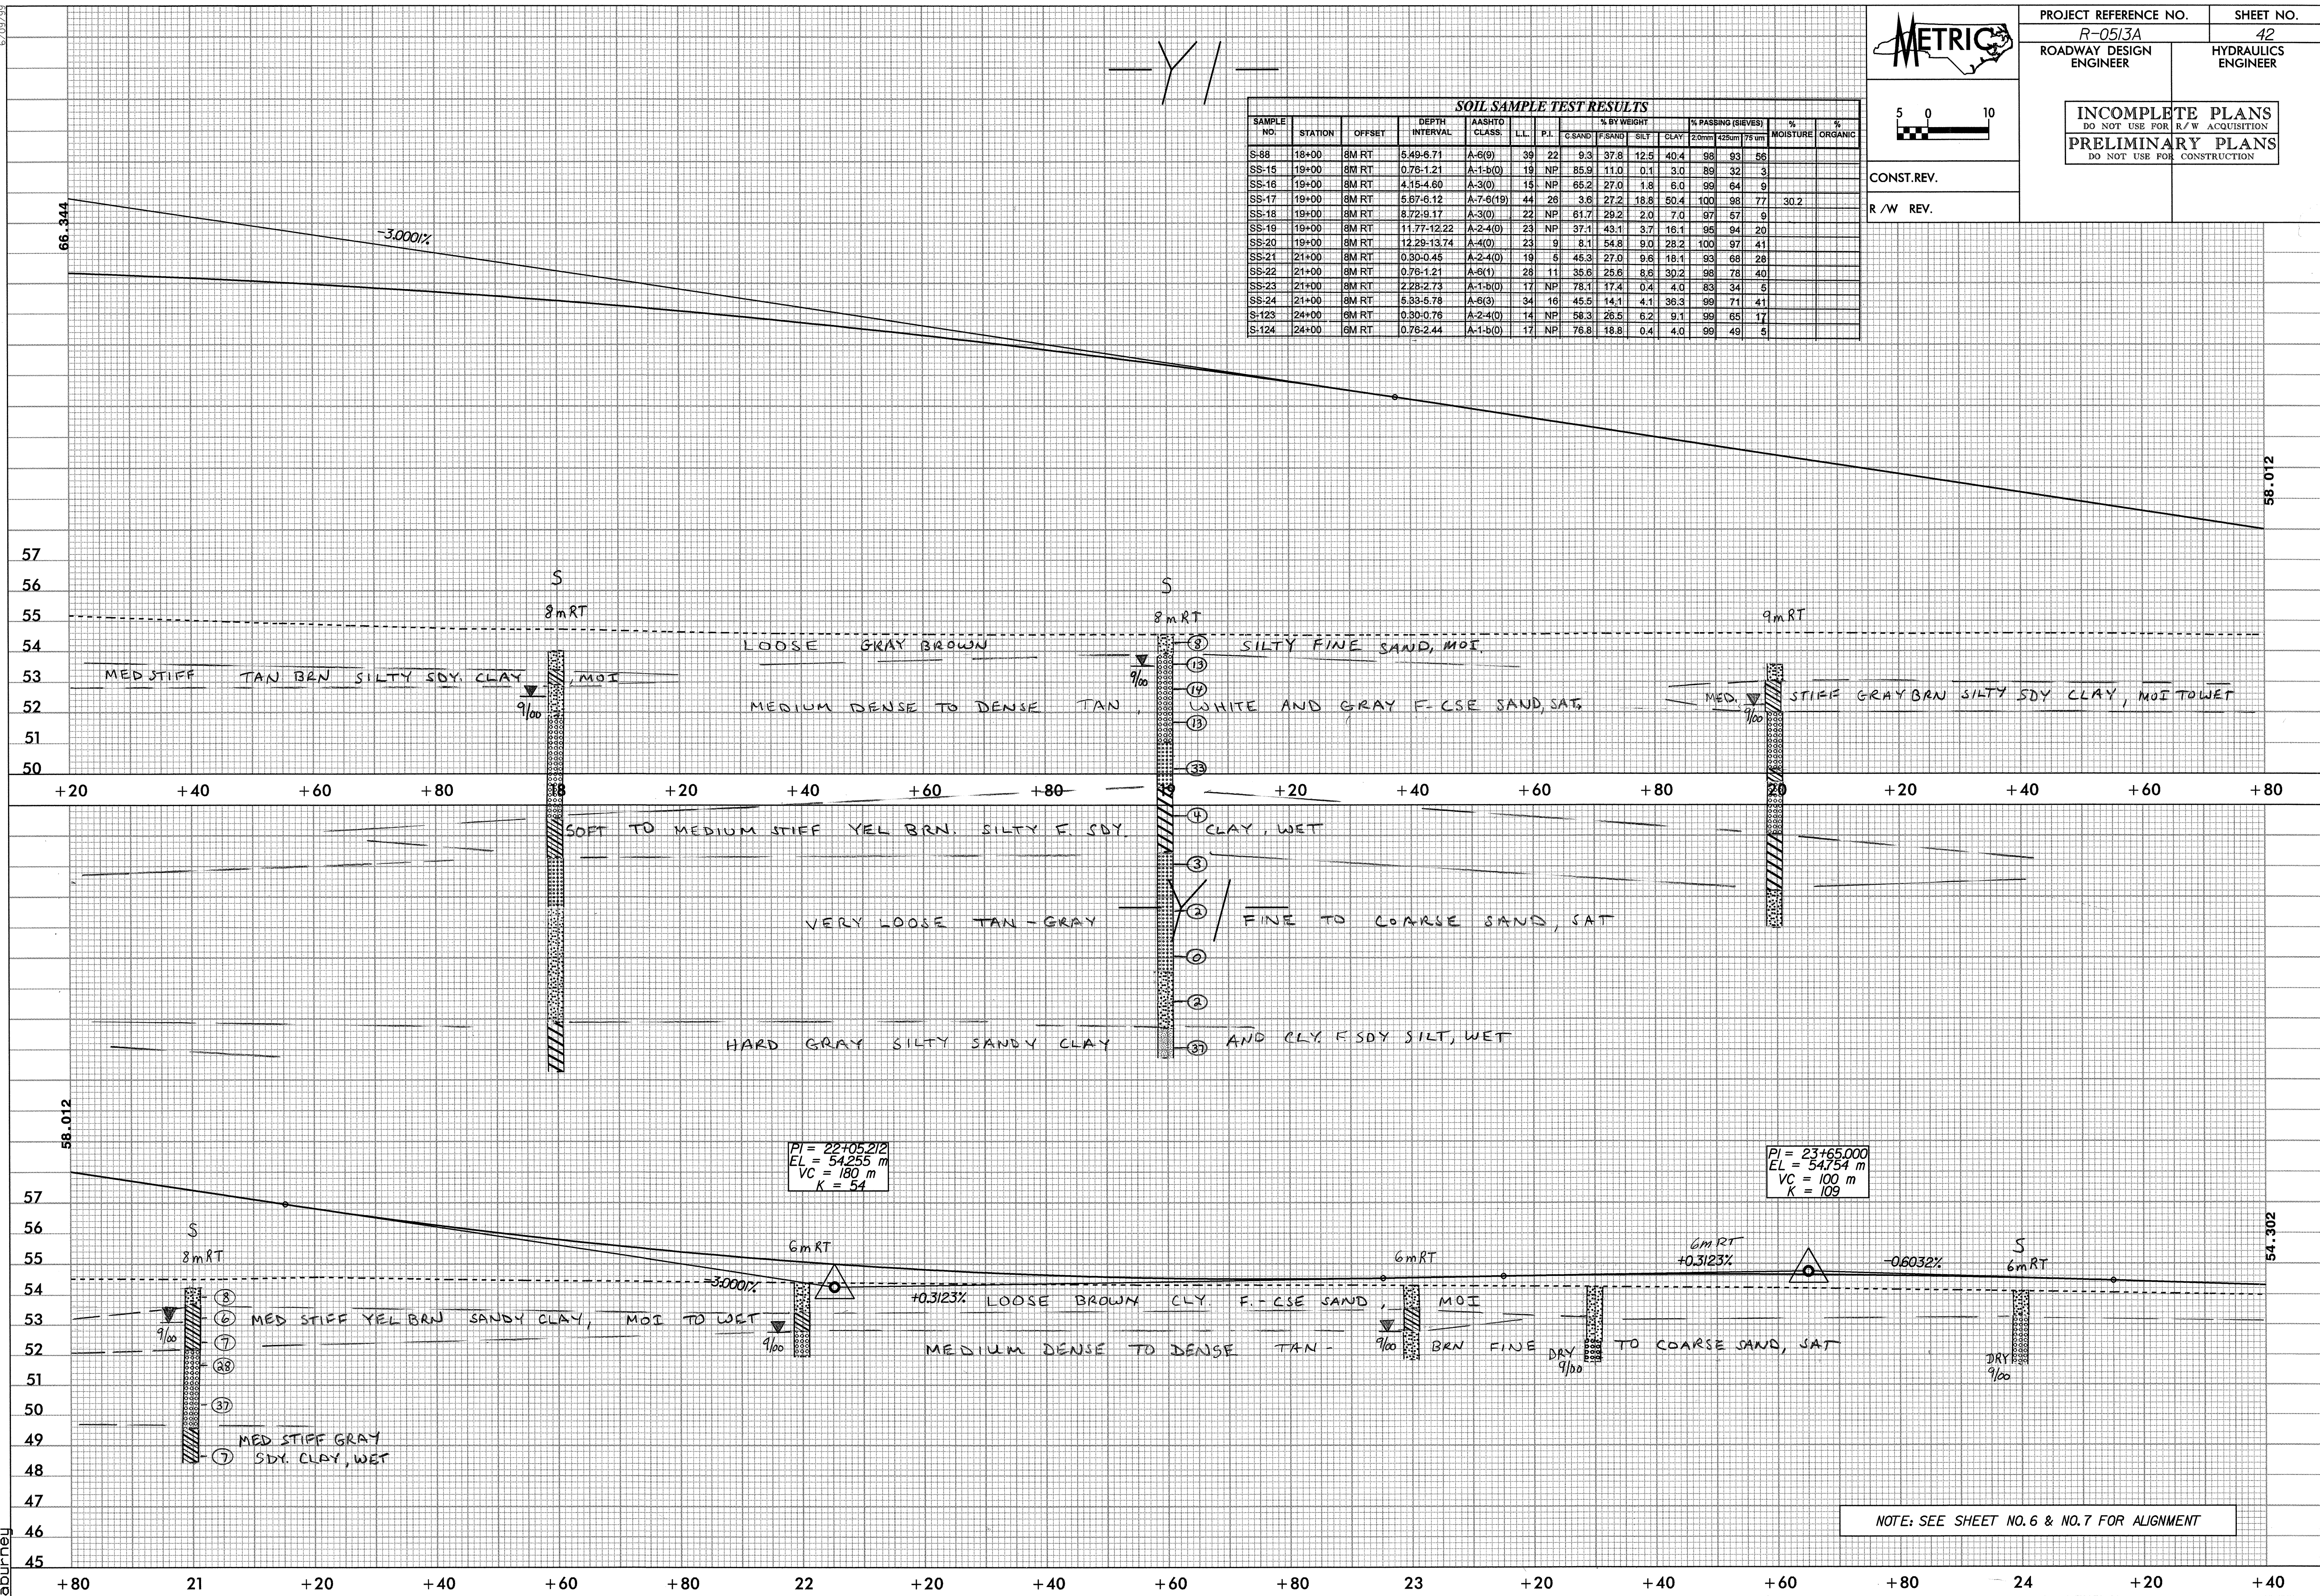

NOTE: SEE SHEET NO. 6 & NO. 7 FOR ALIGNMENT

09-NOV-2000 09:36  
 R:\r-0513a\proj\r-0513a.pfl  
 aburney