


SOIL SAMPLE TEST RESULTS

SAMPLE NO.	STATION	OFFSET	DEPTH INTERVAL	AASHTO CLASS	LL	PI	% BY WEIGHT				% PASSING (SIEVES)			% MOISTURE	% ORGANIC
							G SAND	F SAND	SILT	CLAY	2.0mm	4.75mm	75mm		
S-71	59+00	CL	0.30-0.61	A-2-4(0)	23	7	37.7	34.4	11.8	16.1	98	74	31		
S-72	59+00	CL	0.61-1.83	A-2-4(0)	27	8	81.3	9.4	1.2	8.0	89	29	8		
SS-80	60+00	CL	0.76-1.21	A-2-6(1)	29	13	49.6	17.8	11.5	21.1	93	59	32		
SS-81	60+00	CL	1.52-1.97	A-1-8(0)	16	NP	80.5	12.8	3.7	3.0	87	33	5		
S-73	62+40	CL	0.30-0.61	A-2-6(1)	36	17	51.4	14.1	7.2	27.3	97	64	35		
S-74	62+40	CL	0.61-1.06	A-2-6(1)	29	15	58.2	16.2	5.5	20.2	97	62	26		
S-75	62+40	CL	1.06-1.83	A-1-8(0)	16	NP	85.9	12.0	1.1	1.0	97	42	2		
SS-82	64+20	CL	0.76-1.21	A-2-4(0)	18	4	50.6	19.9	15.5	14.1	98	85	31		
SS-83	64+20	CL	1.52-1.97	A-2-4(0)	16	2	66.6	29.3	2.1	2.0	97	53	5		

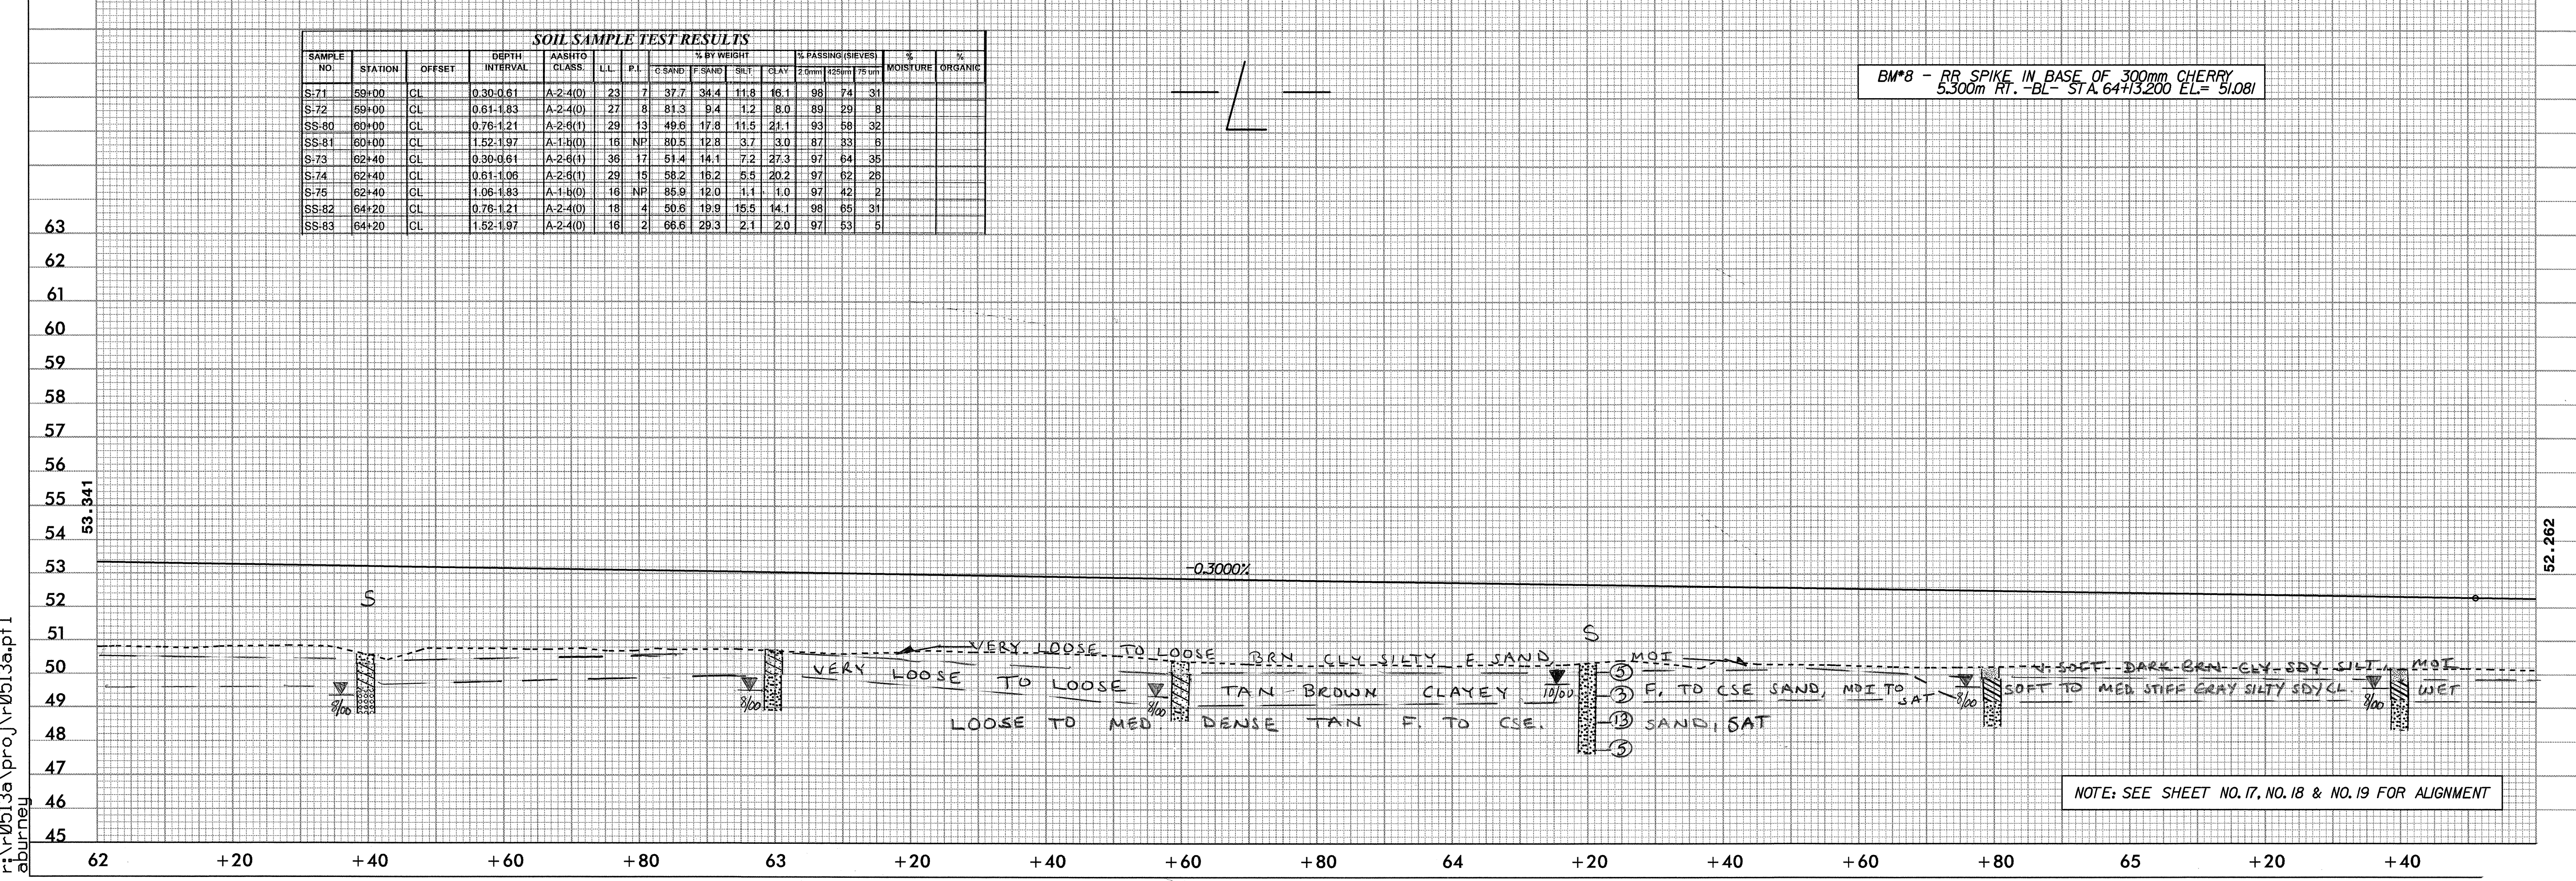

NOTE: SEE SHEET NO. 17, NO. 18 & NO. 19 FOR ALIGNMENT

09-NOV-2000 09:37
 r:\r0513a\proj\r0513a.pfl
 aburney