


METRIC

5 0 10

CONST. REV.

R/W REV.

| | |
|--|---------------------|
| PROJECT REFERENCE NO. | SHEET NO. |
| R-0513A | 23 |
| R/W SHEET NO. | |
| ROADWAY DESIGN ENGINEER | HYDRAULICS ENGINEER |
| PRELIMINARY PLANS DO NOT USE FOR CONSTRUCTION INCOMPLETE PLANS DO NOT USE FOR R/W ACQUISITION | |

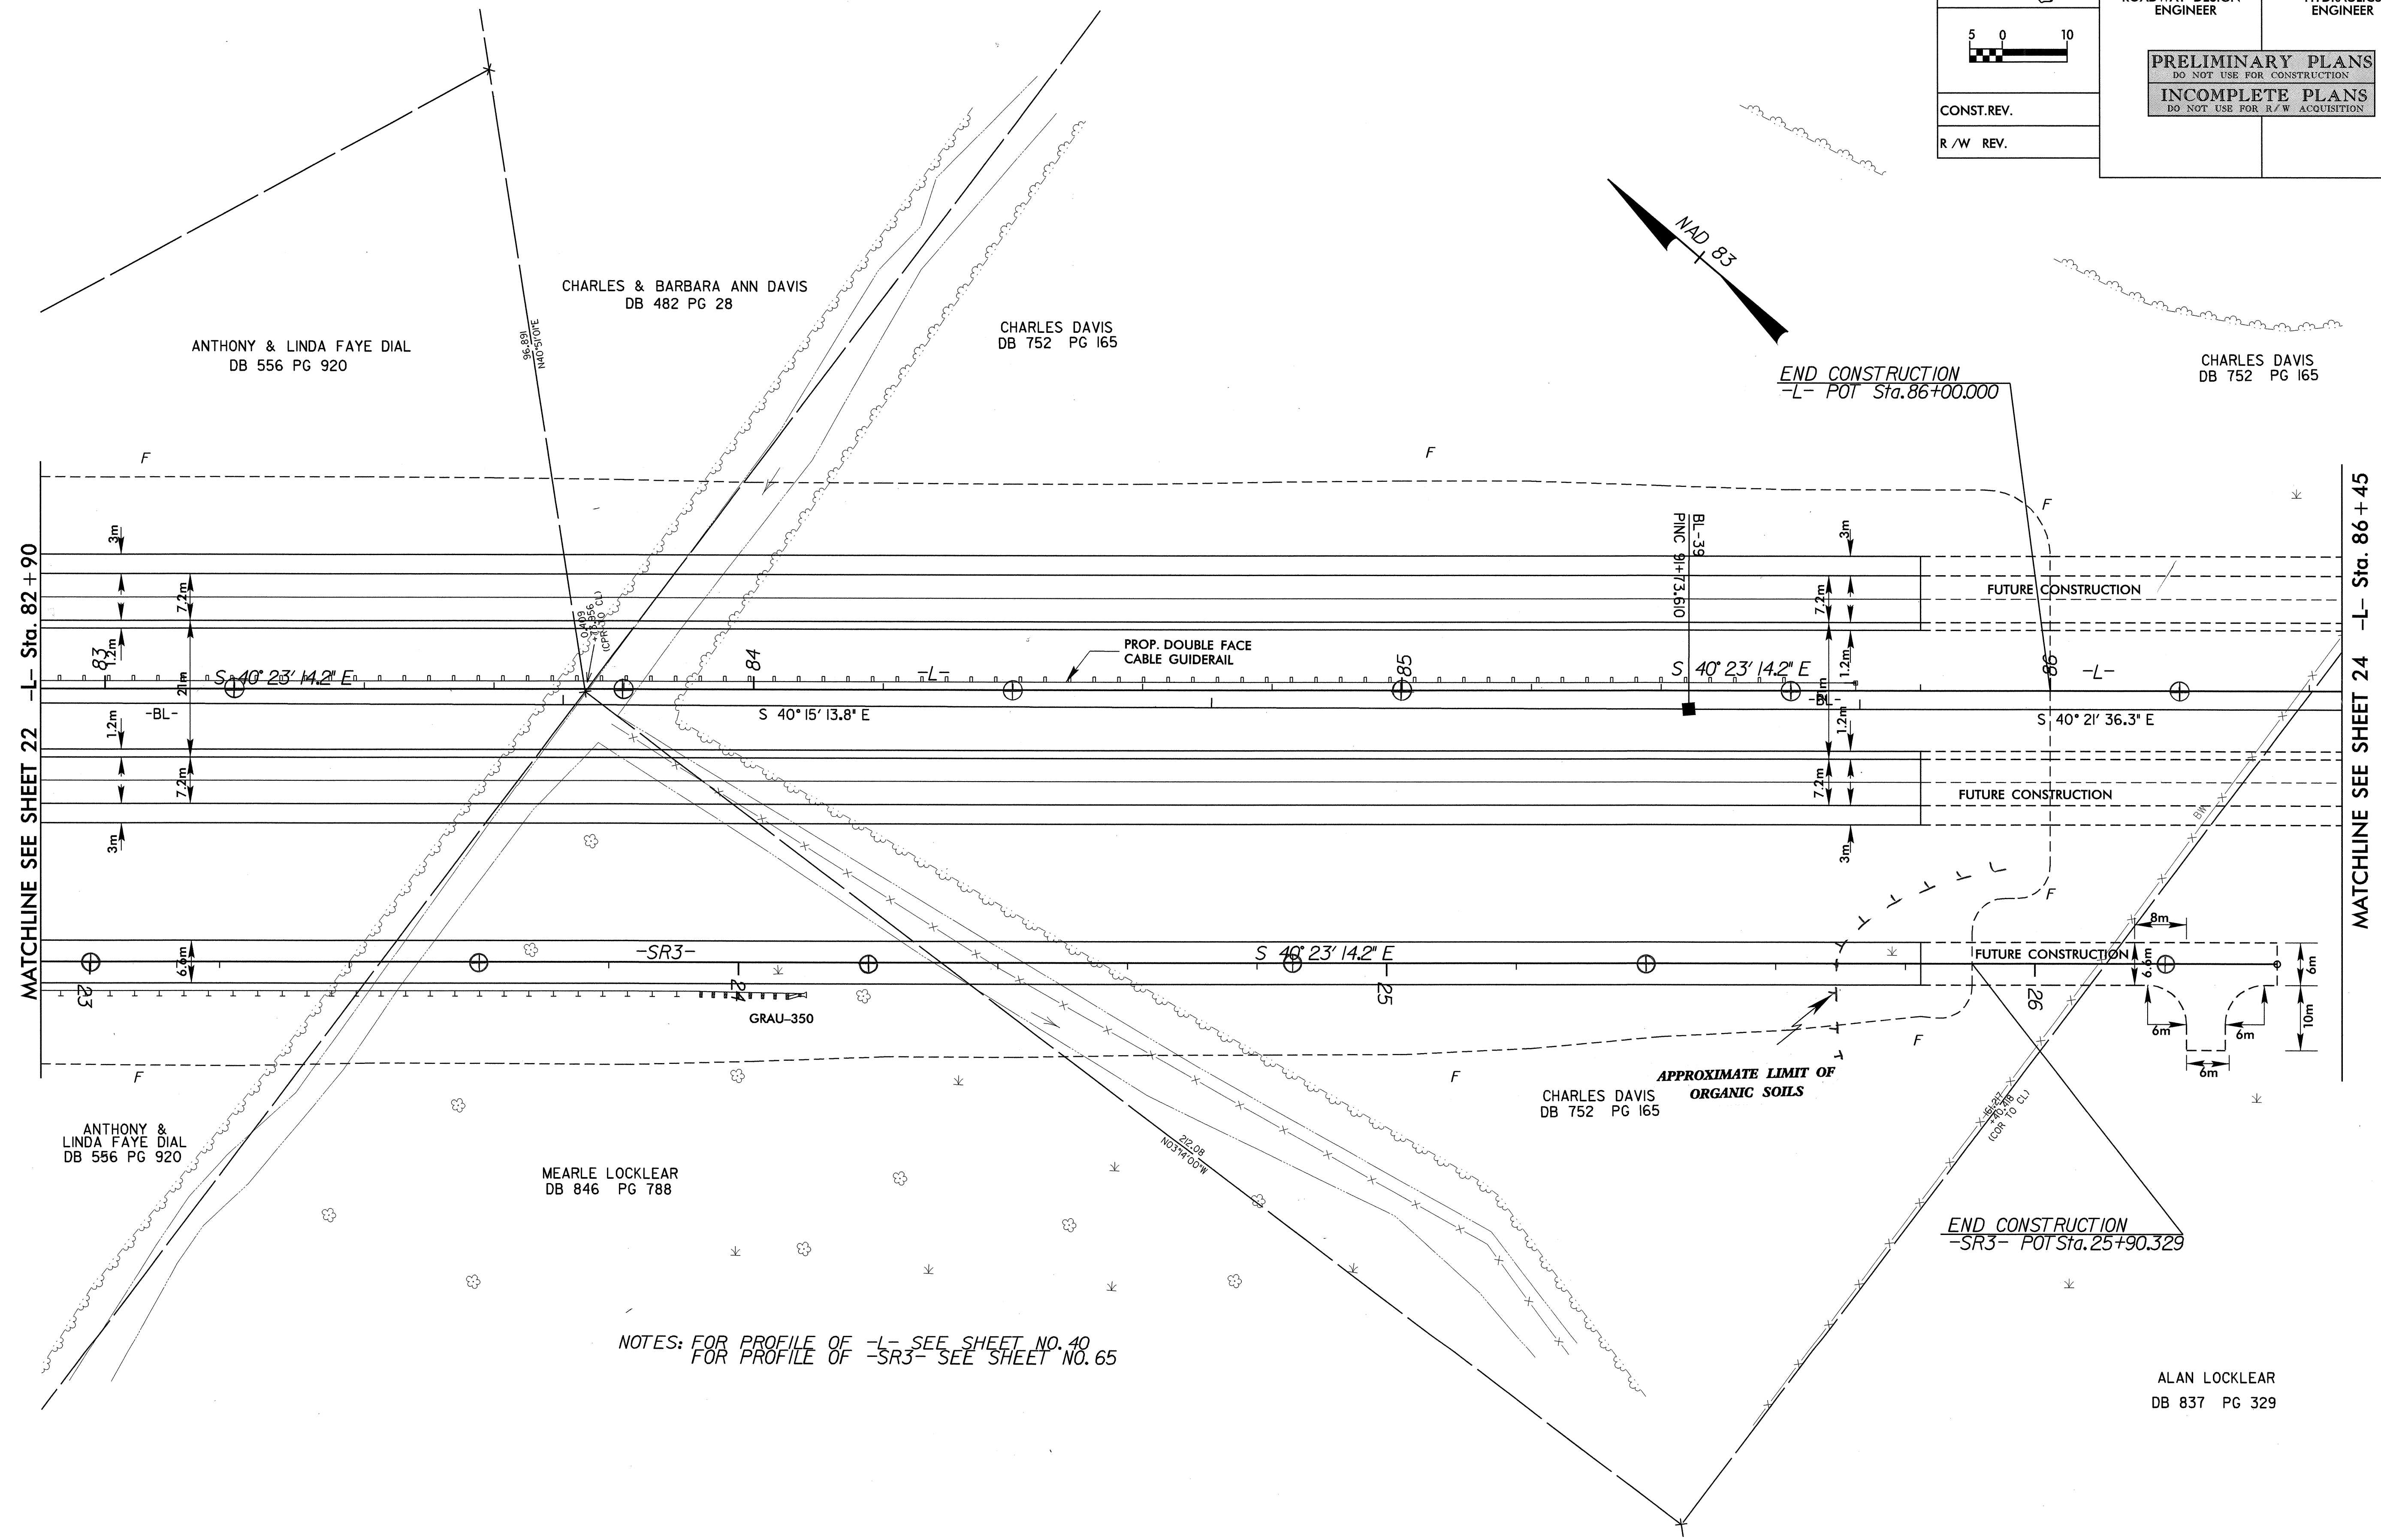

MATCHLINE SEE SHEET 22 -L- Sta. 82 + 90

MATCHLINE SEE SHEET 24 -L- Sta. 86 + 45

NOTES: FOR PROFILE OF -L- SEE SHEET NO. 40
 FOR PROFILE OF -SR3- SEE SHEET NO. 65

END CONSTRUCTION
 -SR3- POT Sta. 25+90.329

END CONSTRUCTION
 -L- POT Sta. 86+00.000