

METRIX


5 0 10

CONST. REV.

R / W REV.

PROJECT REFERENCE NO. R-0513A	SHEET NO. 21
R / W SHEET NO.	
ROADWAY DESIGN ENGINEER	HYDRAULICS ENGINEER
PRELIMINARY PLANS DO NOT USE FOR CONSTRUCTION INCOMPLETE PLANS DO NOT USE FOR R/W ACQUISITION	

09-MAY-2000 09:37
 R:\0513A\Drawings\0513a21.plt
 8/17/99

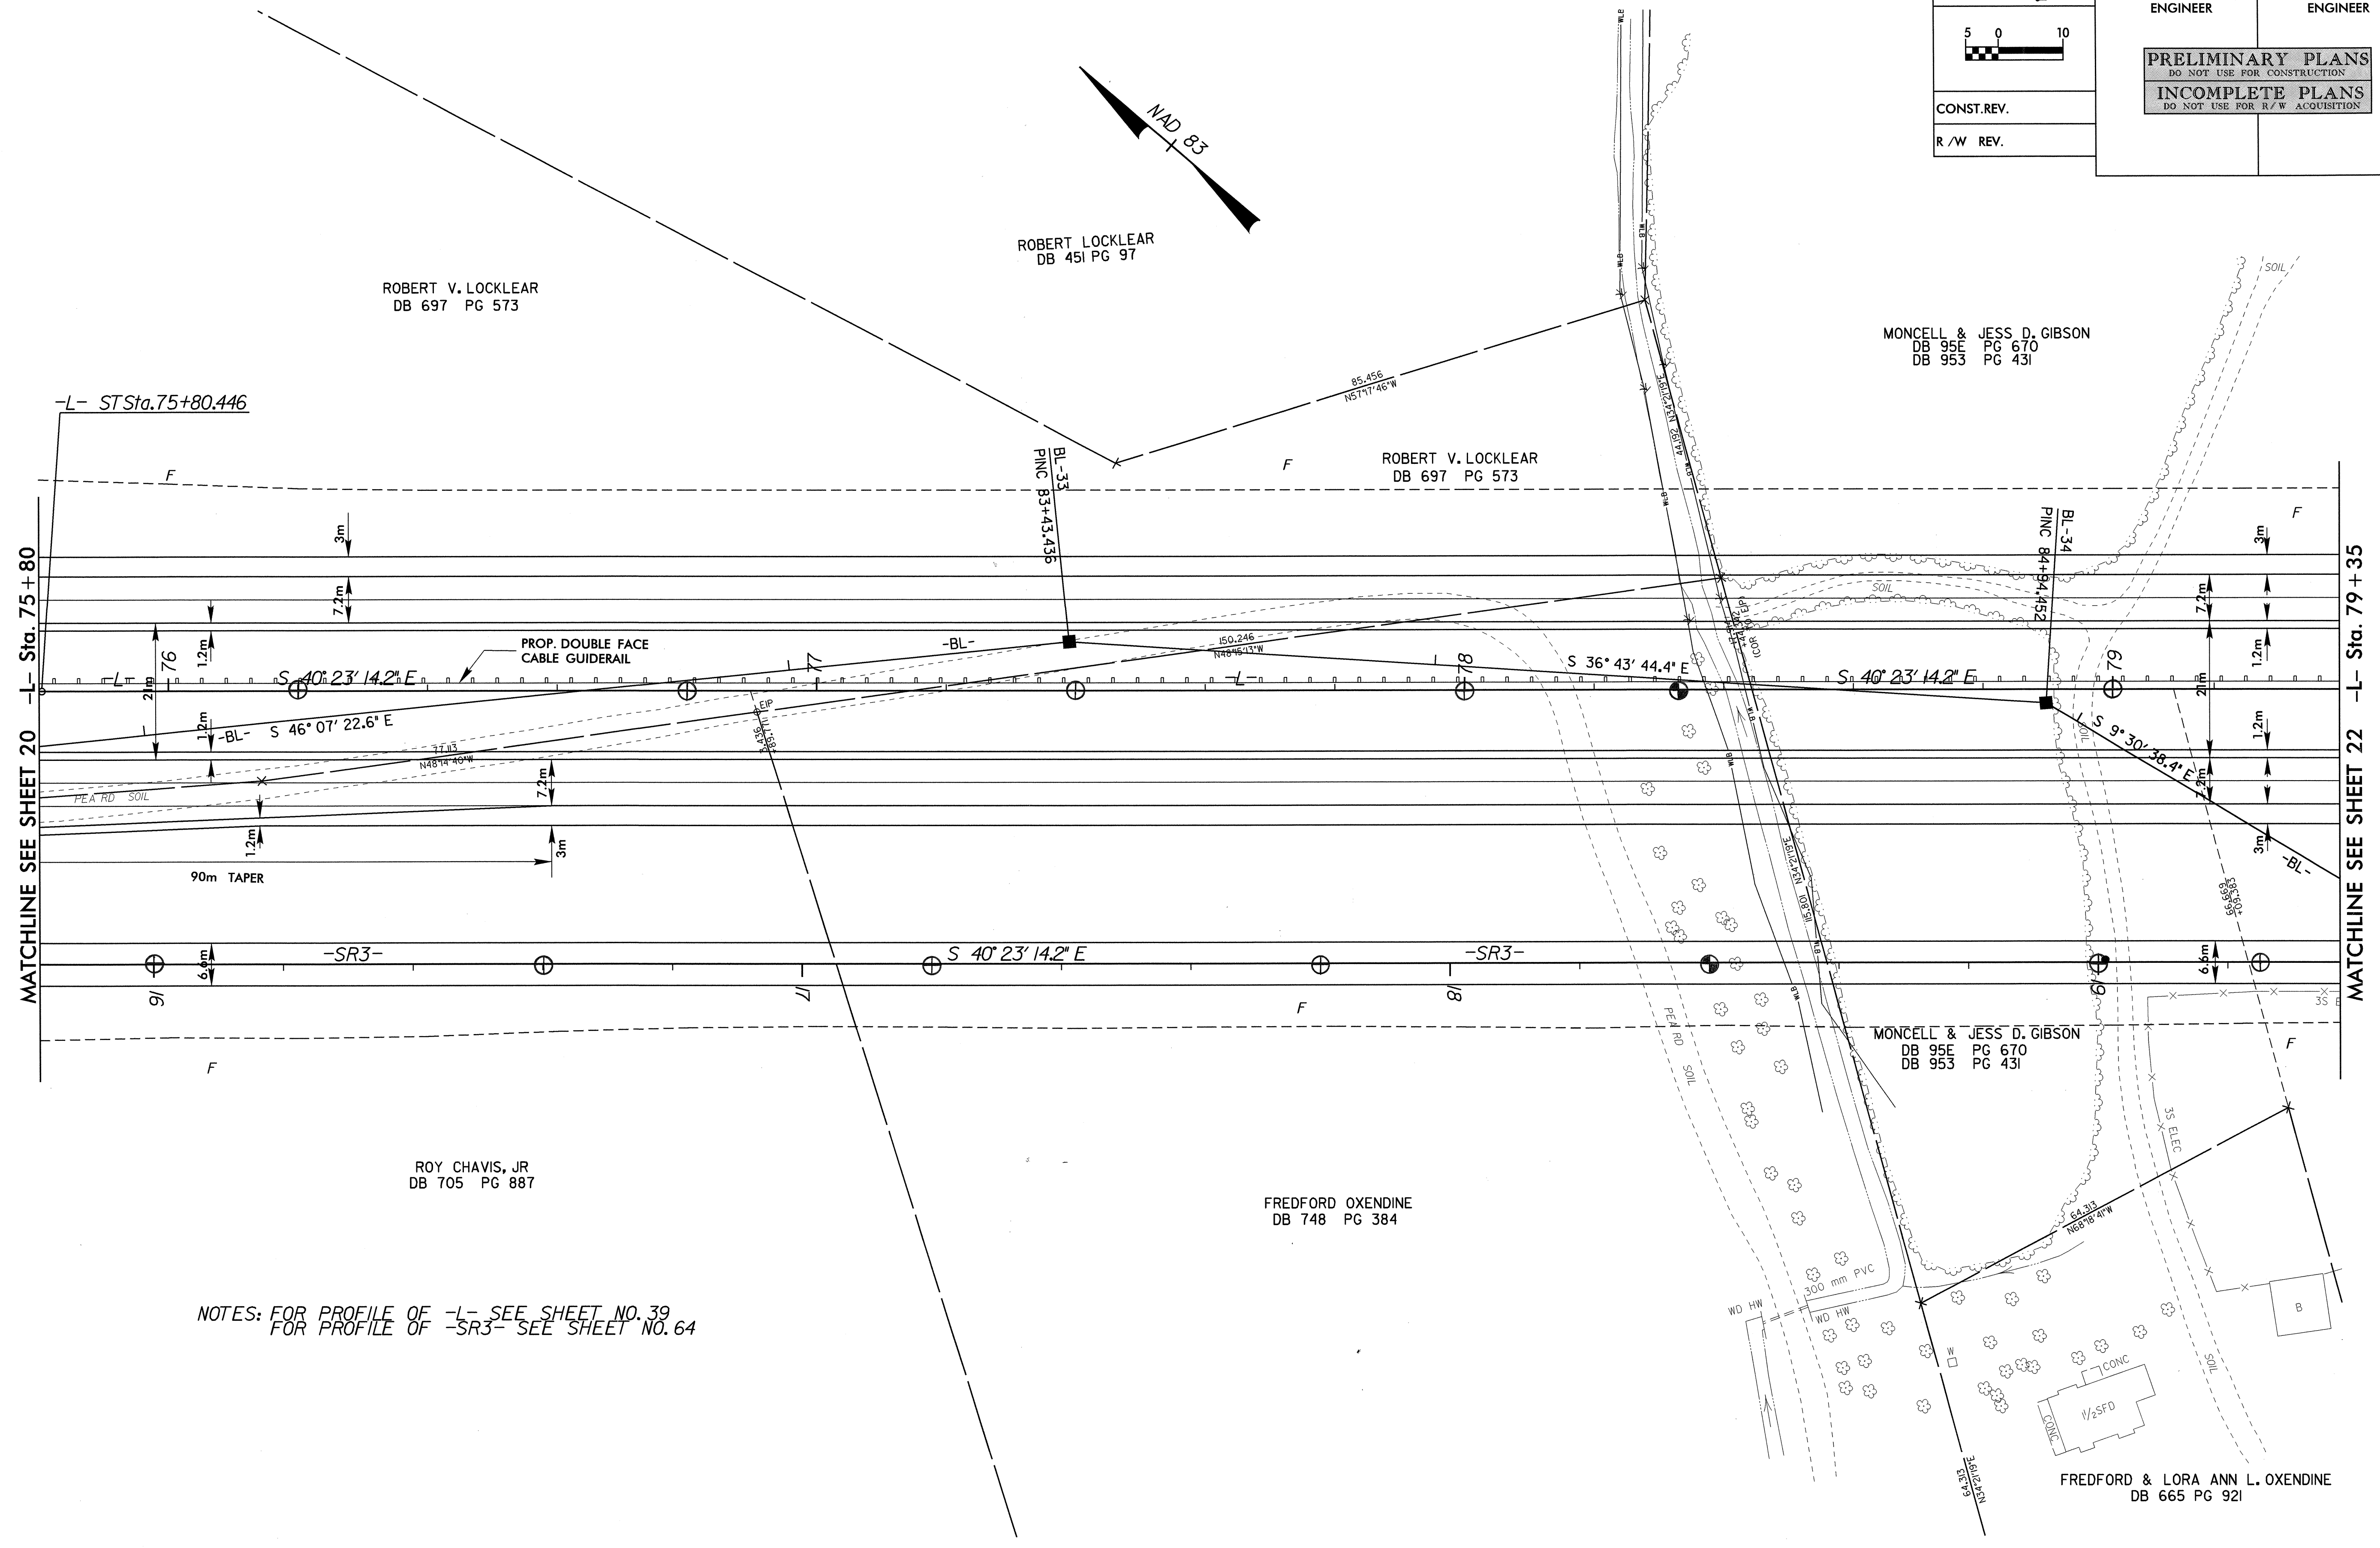

NOTES: FOR PROFILE OF -L- SEE SHEET NO. 39
 FOR PROFILE OF -SR3- SEE SHEET NO. 64

ROBERT V. LOCKLEAR
DB 697 PG 573

ROBERT LOCKLEAR
DB 451 PG 97

ROBERT V. LOCKLEAR
DB 697 PG 573

MONCELL & JESS D. GIBSON
DB 95E PG 670
DB 953 PG 431

ROY CHAVIS, JR
DB 705 PG 887

FREDFORD OXENDINE
DB 748 PG 384

MONCELL & JESS D. GIBSON
DB 95E PG 670
DB 953 PG 431

FREDFORD & LORA ANN L. OXENDINE
DB 665 PG 921