


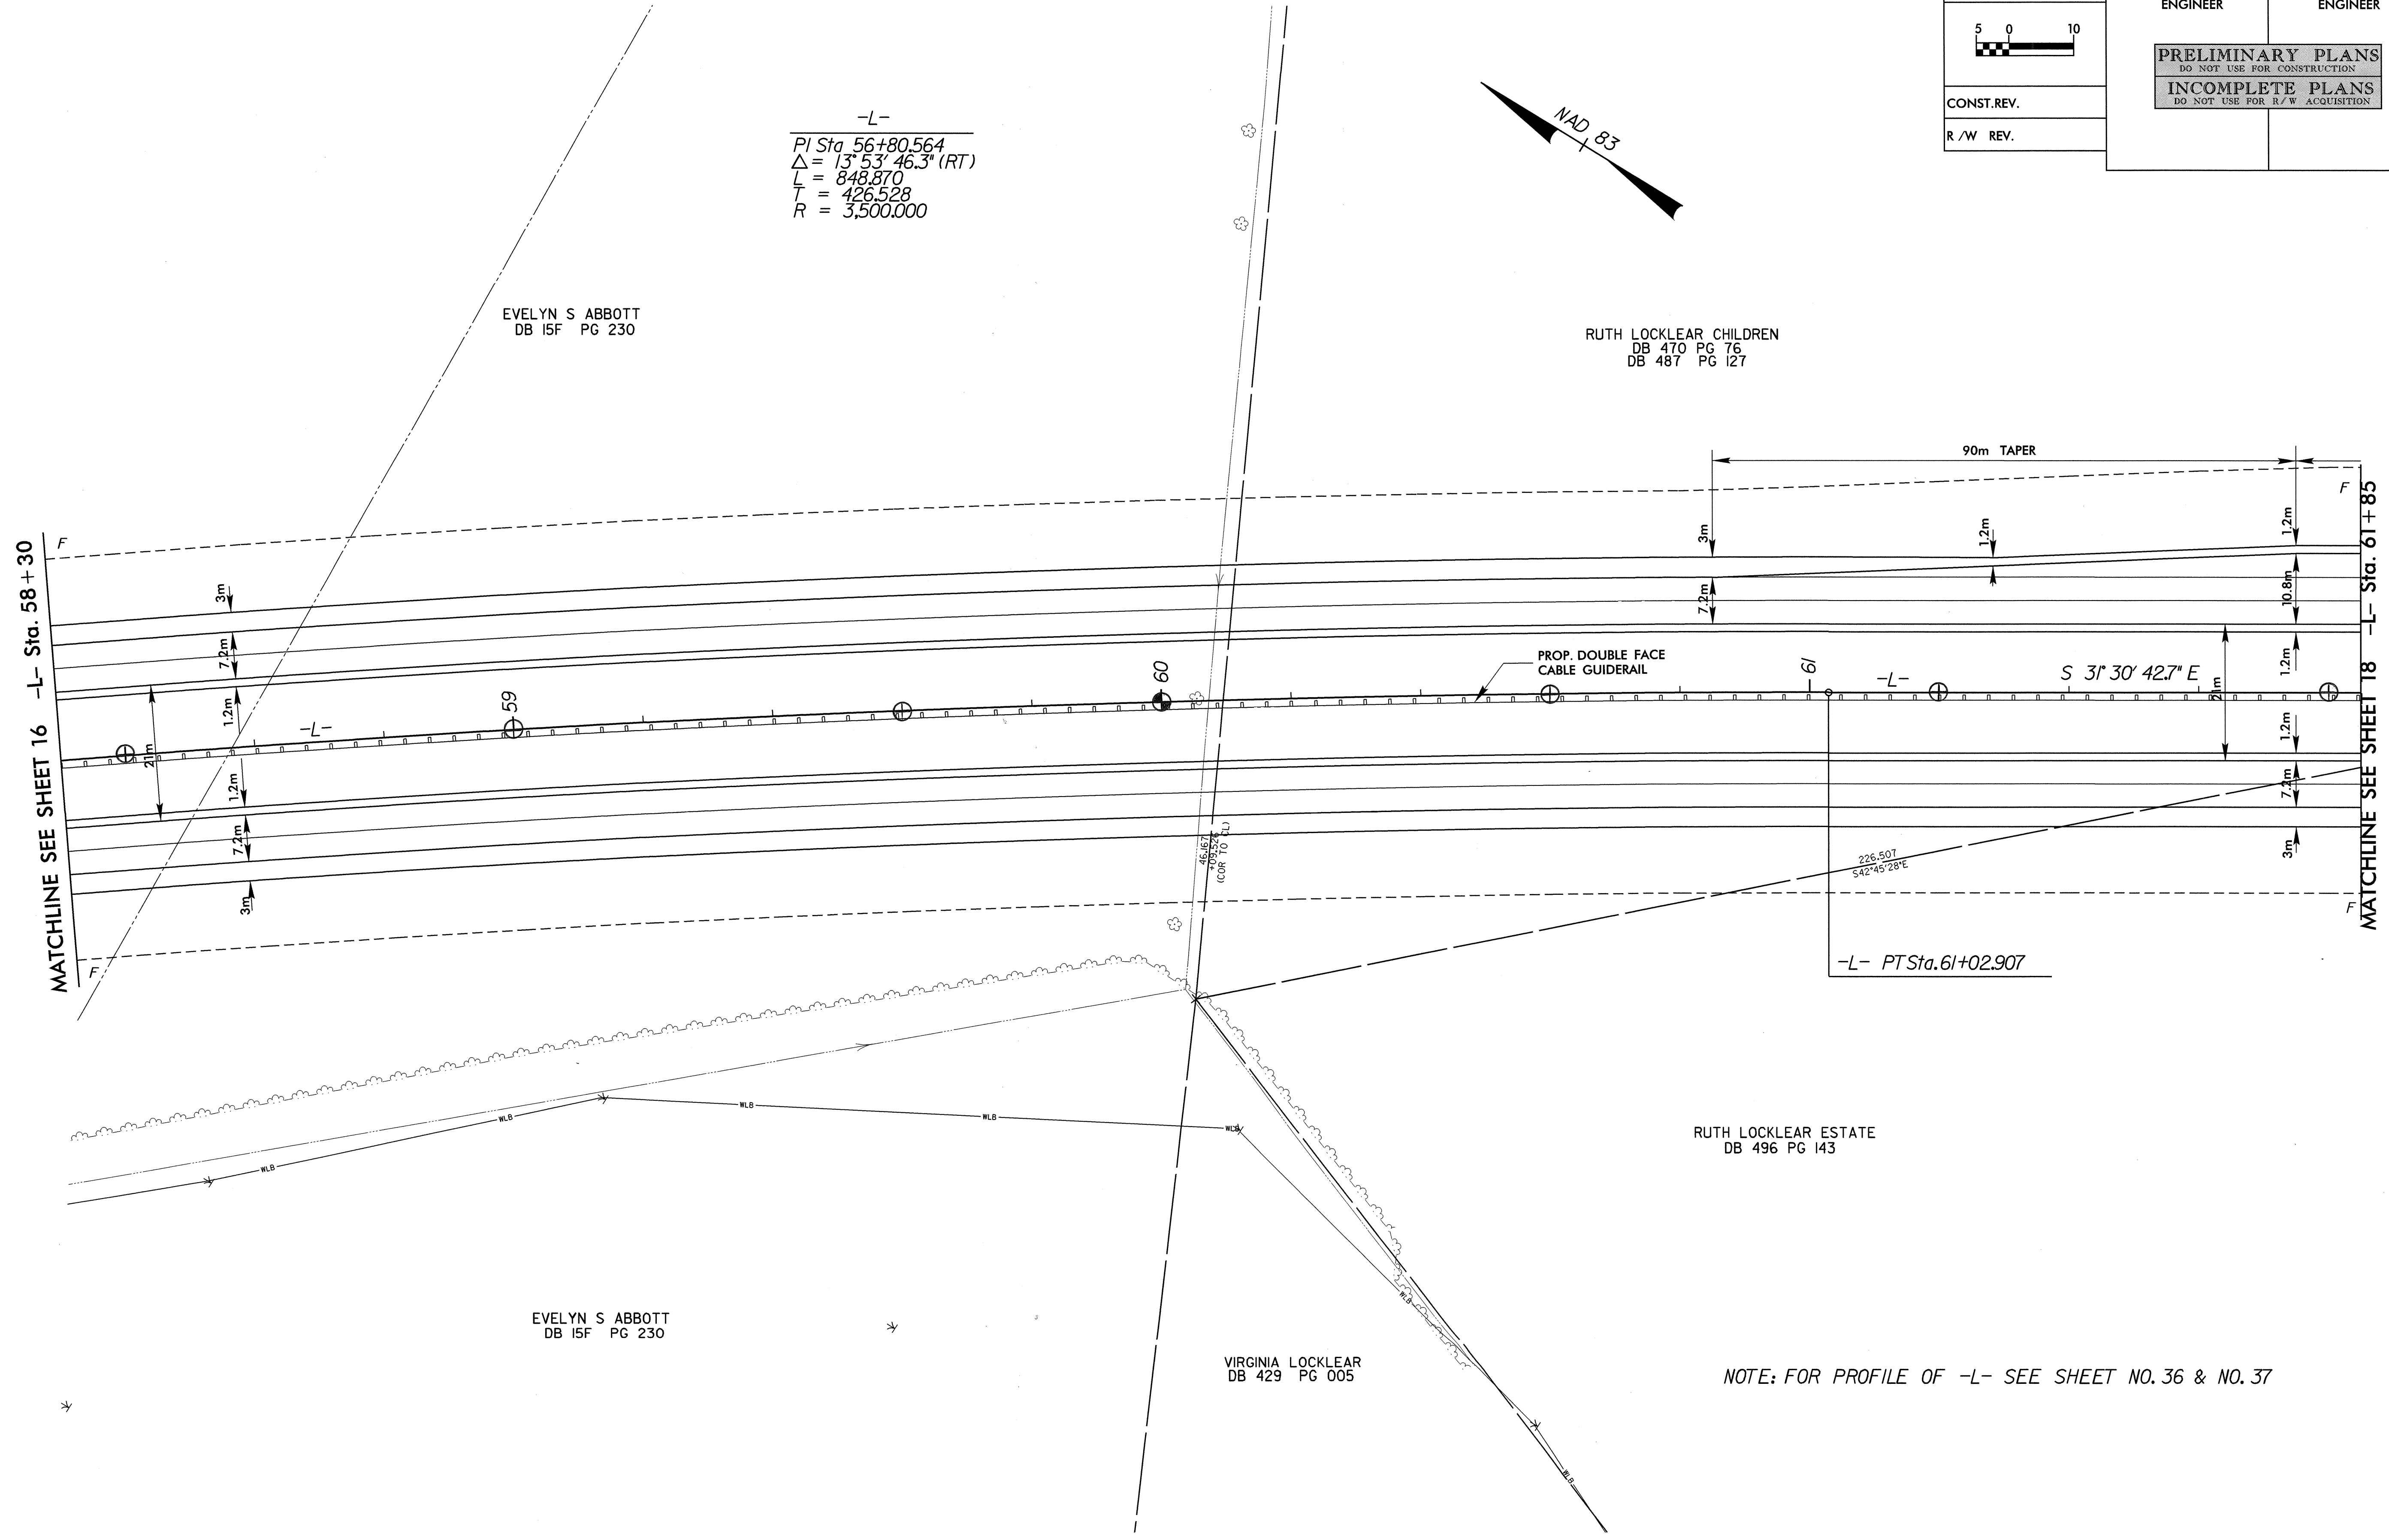
8/17/09

	PROJECT REFERENCE NO.	SHEET NO.
	R-0513A	17
ROADWAY DESIGN ENGINEER		HYDRAULICS ENGINEER
CONST.REV.		
R/W REV.		

5 0 10

PRELIMINARY PLANS  
DO NOT USE FOR CONSTRUCTION

INCOMPLETE PLANS  
DO NOT USE FOR R/W ACQUISITION



-L-

PI Sta. 56+80.564  
 $\Delta = 13^\circ 53' 46.3''$  (RT)  
 $L = 848.870$   
 $T = 426.528$   
 $R = 3,500.000$

MATCHLINE SEE SHEET 16 -L- Sta. 58+30

MATCHLINE SEE SHEET 18 -L- Sta. 61+85

-L- PTSta. 61+02.907

RUTH LOCKLEAR ESTATE  
DB 496 PG 143

VIRGINIA LOCKLEAR  
DB 429 PG 005

NOTE: FOR PROFILE OF -L- SEE SHEET NO. 36 & NO. 37

09-NOV-2000 09:37  
R:\0513A\p-o\N\0513a17.pch  
d:\m\j