
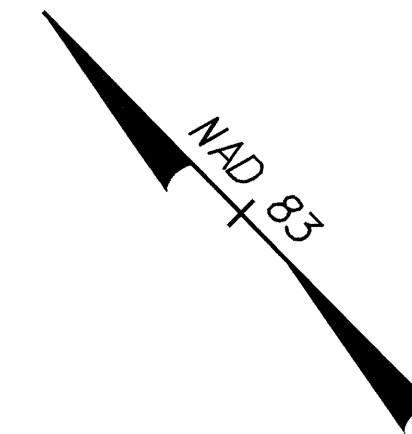
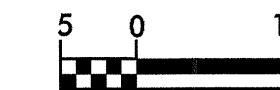


8/17/99


	PROJECT REFERENCE NO.	SHEET NO.
	R-0513A	12
R/W SHEET NO.		
ROADWAY DESIGN ENGINEER	HYDRAULICS ENGINEER	
PRELIMINARY PLANS DO NOT USE FOR CONSTRUCTION		
INCOMPLETE PLANS DO NOT USE FOR R/W ACQUISITION		
CONST. REV.		
R/W REV.		



R. L. MCCABE
DB 991 PG 263
DB 18R PG 38

R. L. MCCABE
DB 991 PG 263
DB 18R PG 38

RONALD LOCKLEAR
DB 699 PG 474

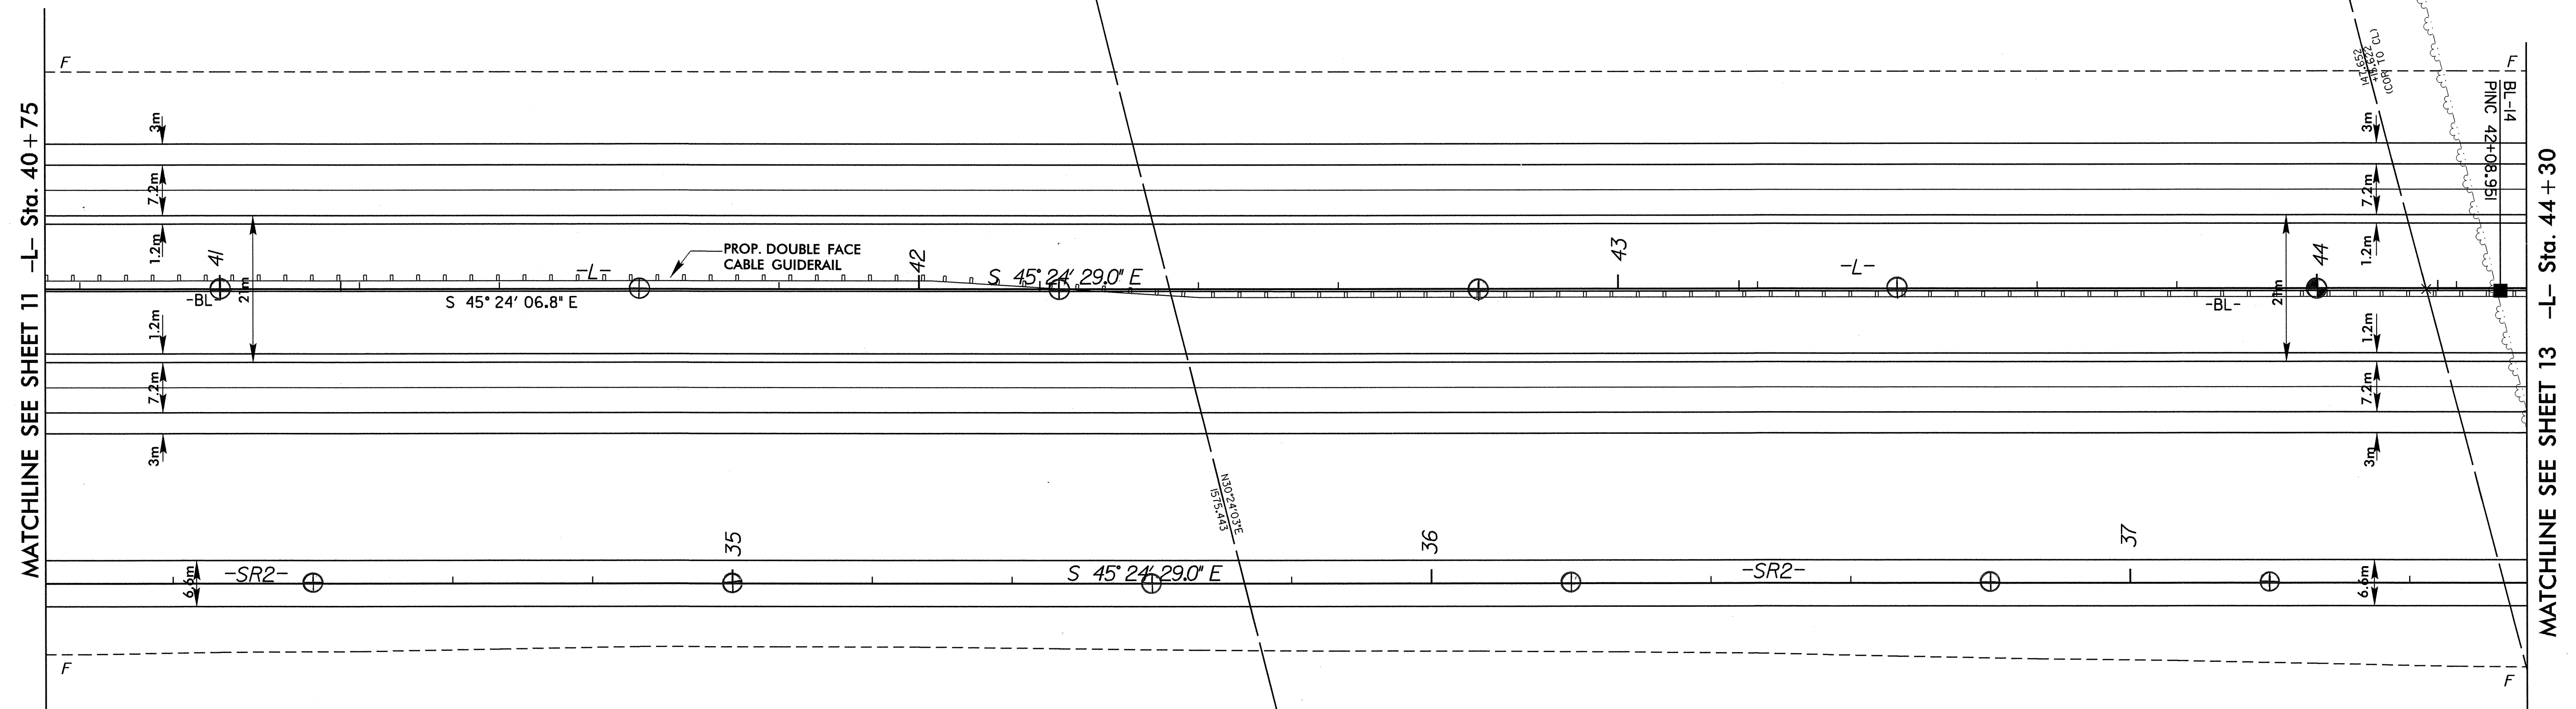

R. L. MCCABE
DB 991 PG 263
DB 18R PG 38

R. L. MCCABE
DB 991 PG 263
DB 18R PG 38

NOTES: FOR PROFILE OF -L- SEE SHEET NO. 34 & NO. 35
FOR PROFILE OF -SR2- SEE SHEET NO. 62

09-NOV-2000 09:38
R:\18613A\p-co\18613a\12.psh
abm