



8/17/99

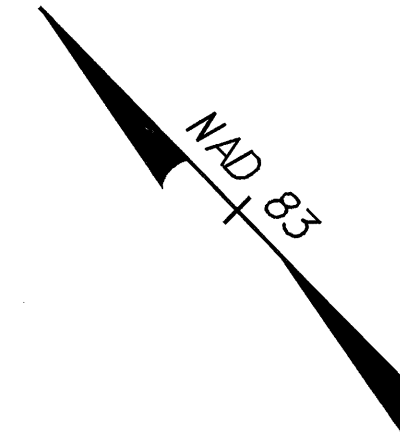


PROJECT REFERENCE NO. R-0513A	SHEET NO. 10
R /W SHEET NO.	
ROADWAY DESIGN ENGINEER	HYDRAULICS ENGINEER
PRELIMINARY PLANS DO NOT USE FOR CONSTRUCTION INCOMPLETE PLANS DO NOT USE FOR R/W ACQUISITION	
CONST.REV.	
R /W REV.	

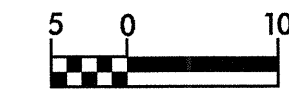

DANIEL VICTOR McALLUM
DB 934 PG 354

DANIEL VICTOR McALLUM
DB 934 PG 354

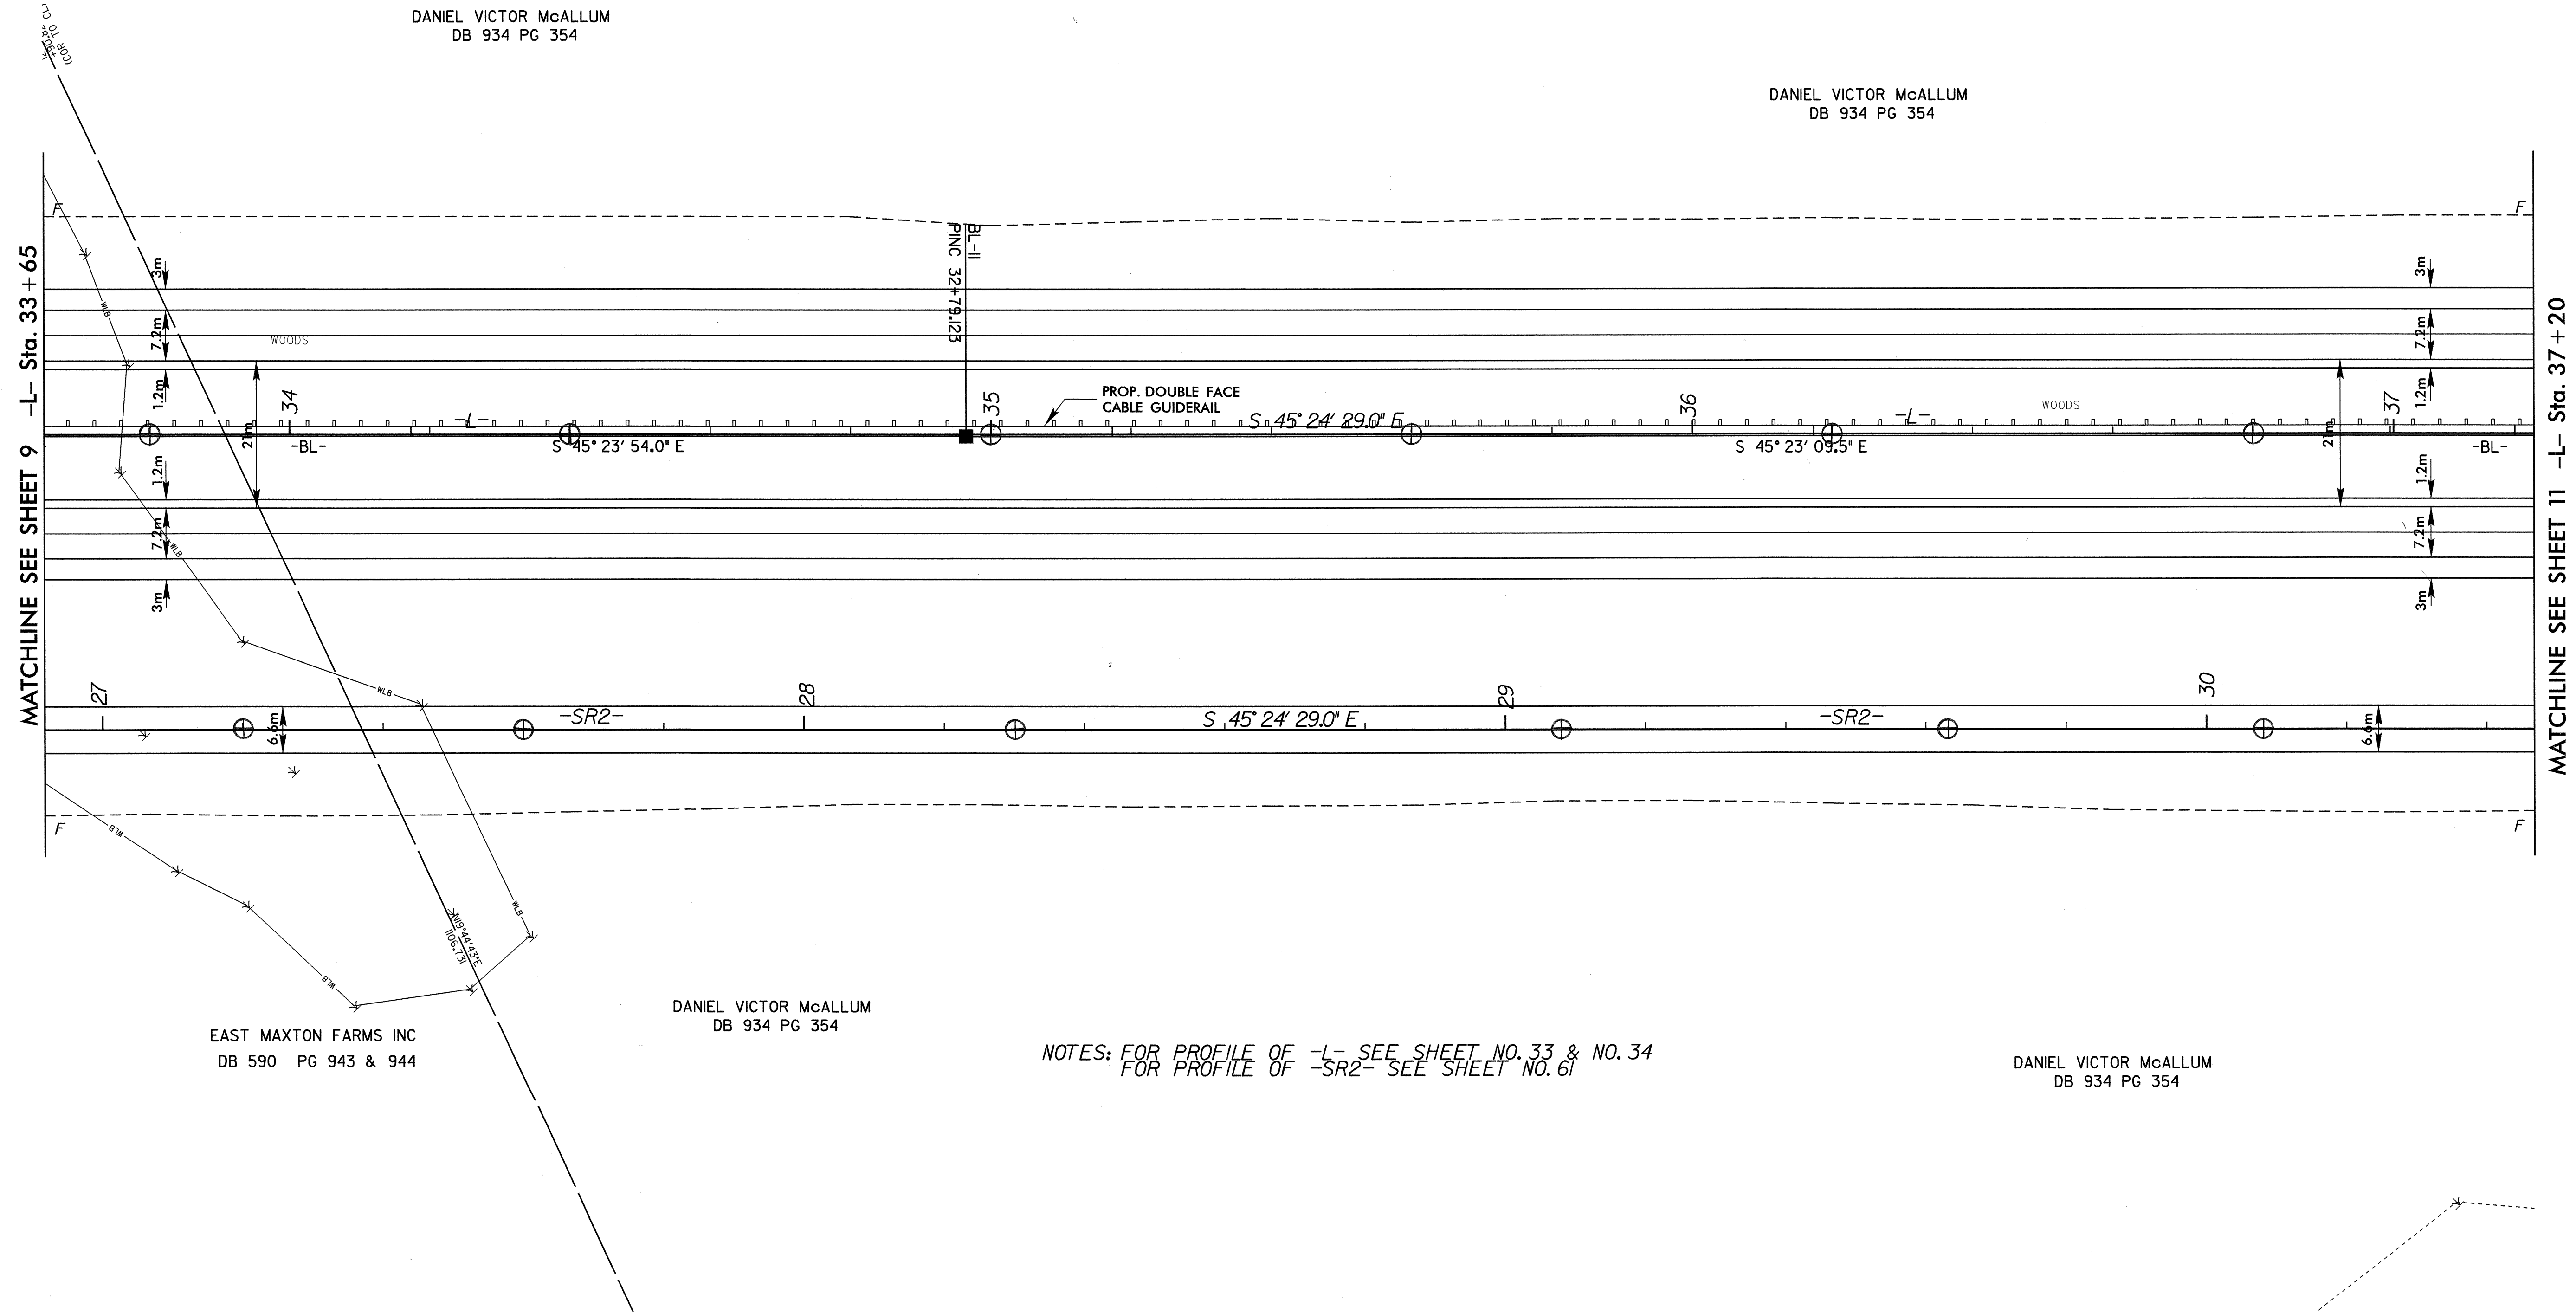

MATCHLINE SEE SHEET 9 -L- Sta. 33+65

MATCHLINE SEE SHEET 11 -L- Sta. 37+20

EAST MAXTON FARMS INC
DB 590 PG 943 & 944

DANIEL VICTOR McALLUM
DB 934 PG 354

NOTES: FOR PROFILE OF -L- SEE SHEET NO. 33 & NO. 34
FOR PROFILE OF -SR2- SEE SHEET NO. 61

DANIEL VICTOR McALLUM
DB 934 PG 354

08-NOV-2000 09:38
R:\0513A\F001\0513a10.dwg
dbm