
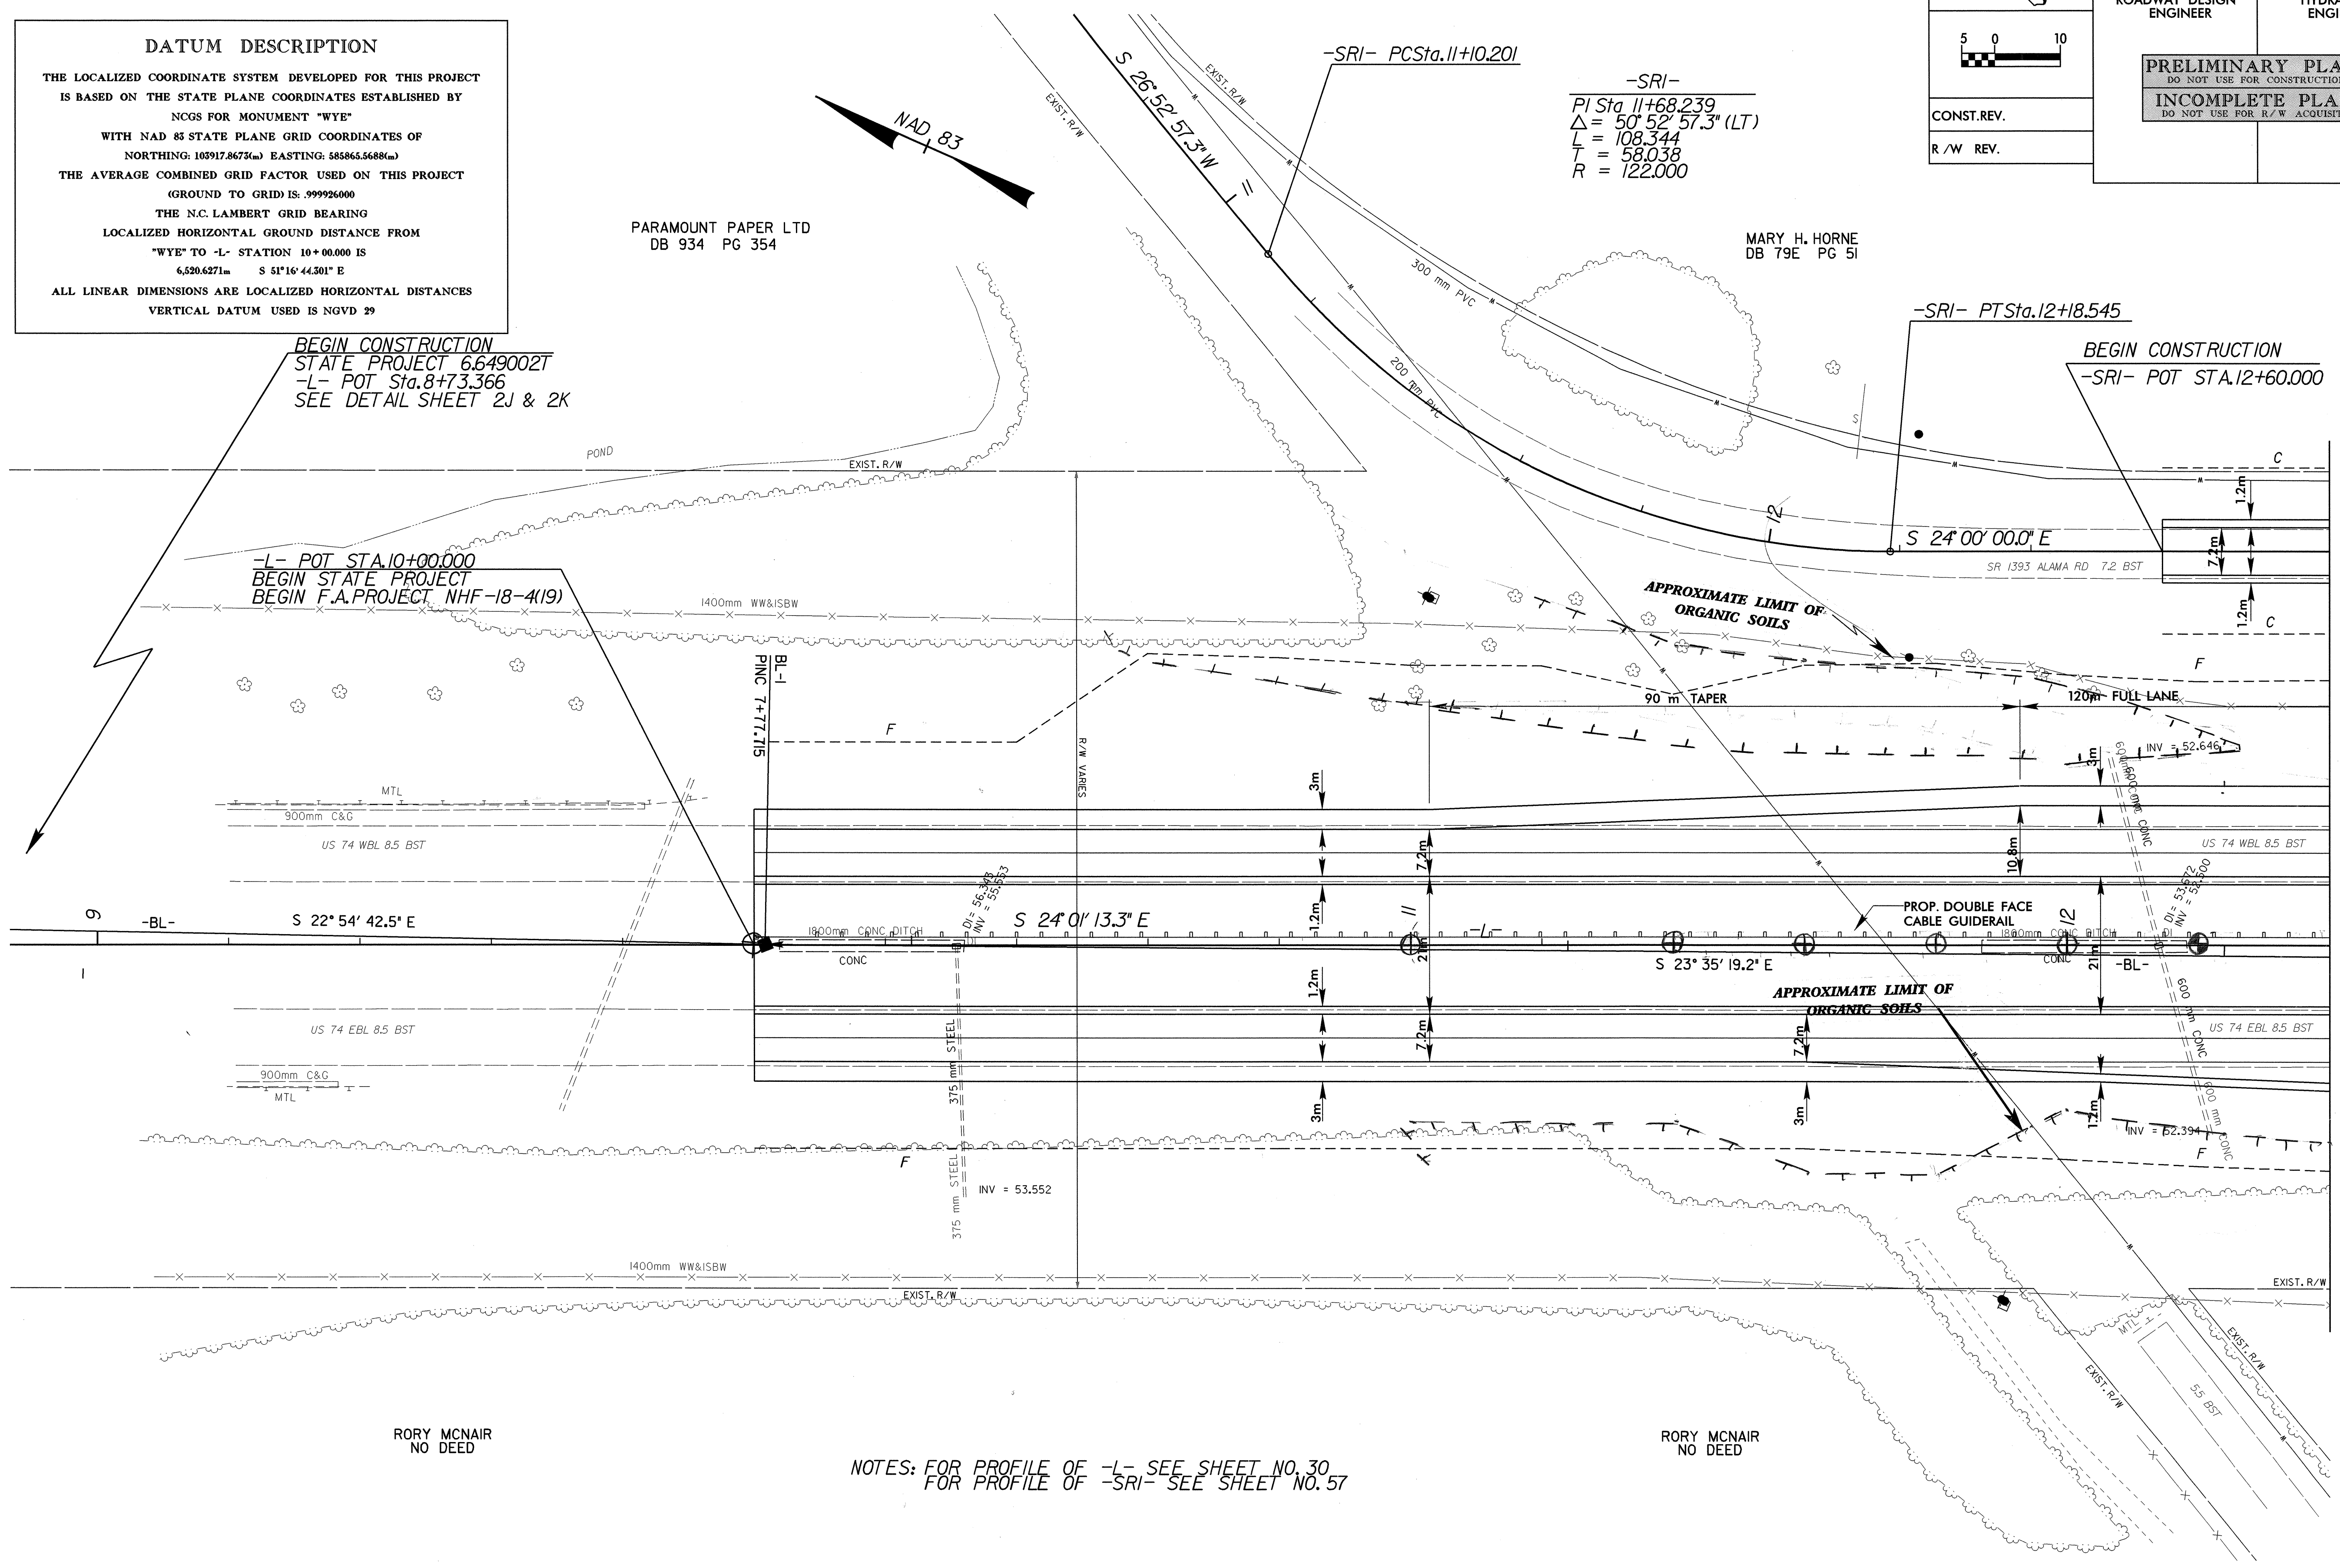
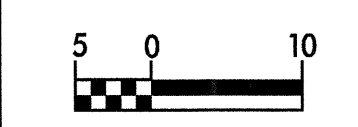


09-NOV-2000 09:38  
 C:\A-95135\proj\1-0513and1.pch

PROJECT REFERENCE NO. R-0513A		SHEET NO. 4	
R/W SHEET NO.			
ROADWAY DESIGN ENGINEER		HYDRAULICS ENGINEER	
<b>PRELIMINARY PLANS</b> DO NOT USE FOR CONSTRUCTION <b>INCOMPLETE PLANS</b> DO NOT USE FOR R/W ACQUISITION			
CONST. REV.			
R/W REV.			

**DATUM DESCRIPTION**

THE LOCALIZED COORDINATE SYSTEM DEVELOPED FOR THIS PROJECT IS BASED ON THE STATE PLANE COORDINATES ESTABLISHED BY NCGS FOR MONUMENT "WYE" WITH NAD 83 STATE PLANE GRID COORDINATES OF NORTHING: 103917.8673(m) EASTING: 585865.5688(m) THE AVERAGE COMBINED GRID FACTOR USED ON THIS PROJECT (GROUND TO GRID) IS: 999926000 THE N.C. LAMBERT GRID BEARING LOCALIZED HORIZONTAL GROUND DISTANCE FROM "WYE" TO -L- STATION 10+00.000 IS 6,520.6271m S 51°16'44.301" E ALL LINEAR DIMENSIONS ARE LOCALIZED HORIZONTAL DISTANCES VERTICAL DATUM USED IS NGVD 29

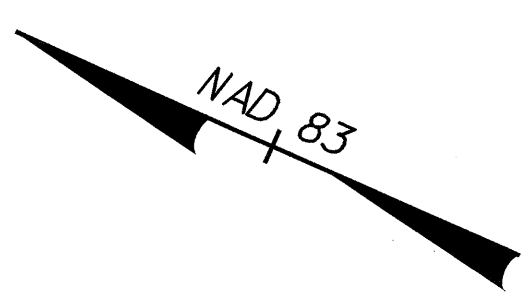

BEGIN CONSTRUCTION  
 STATE PROJECT 6.649002T  
 -L- POT Sta. 8+73.366  
 SEE DETAIL SHEET 2J & 2K

-L- POT STA. 10+00.000  
 BEGIN STATE PROJECT  
 BEGIN F.A. PROJECT NHF-18-4(19)

BEGIN CONSTRUCTION  
 -SRI- POT STA. 12+60.000

NOTES: FOR PROFILE OF -L- SEE SHEET NO. 30  
 FOR PROFILE OF -SRI- SEE SHEET NO. 57

MATCHLINE SEE SHEET 5 -L- Sta. 12 + 40

RORY MCNAIR  
 NO DEED

RORY MCNAIR  
 NO DEED