

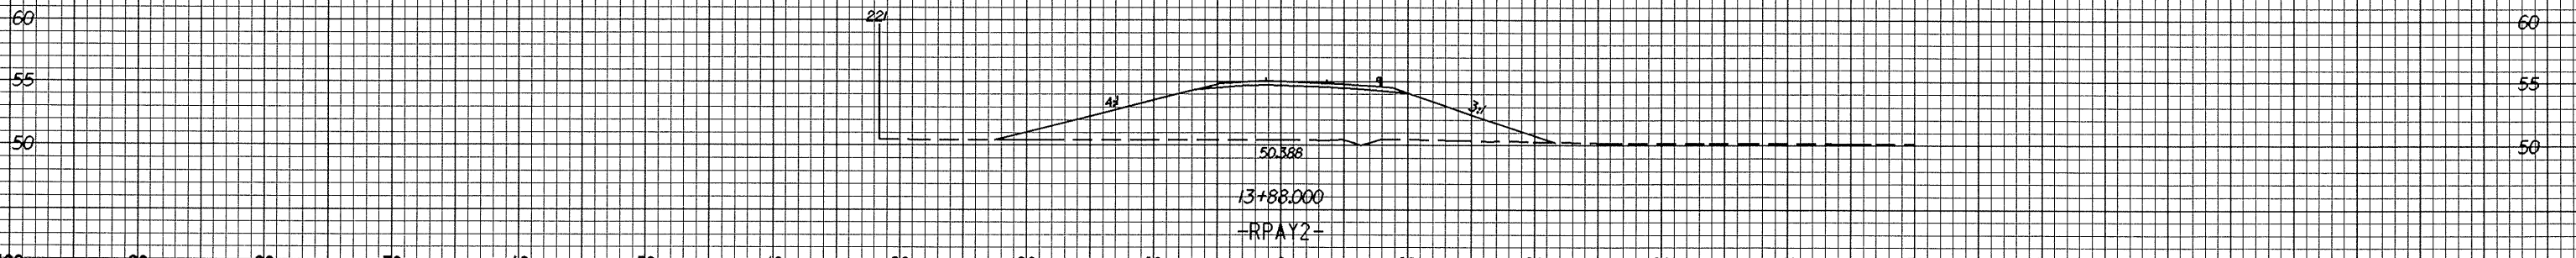
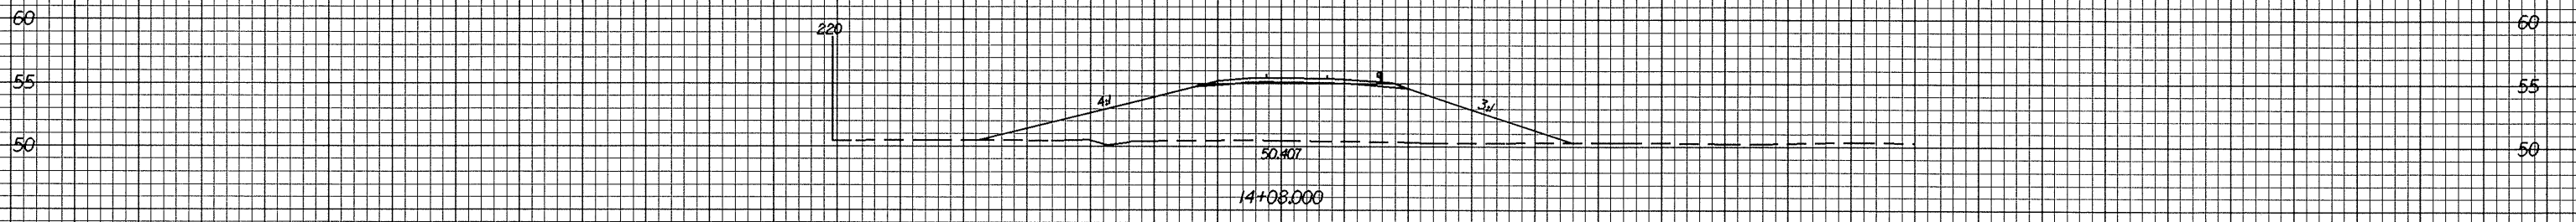


07-22-99

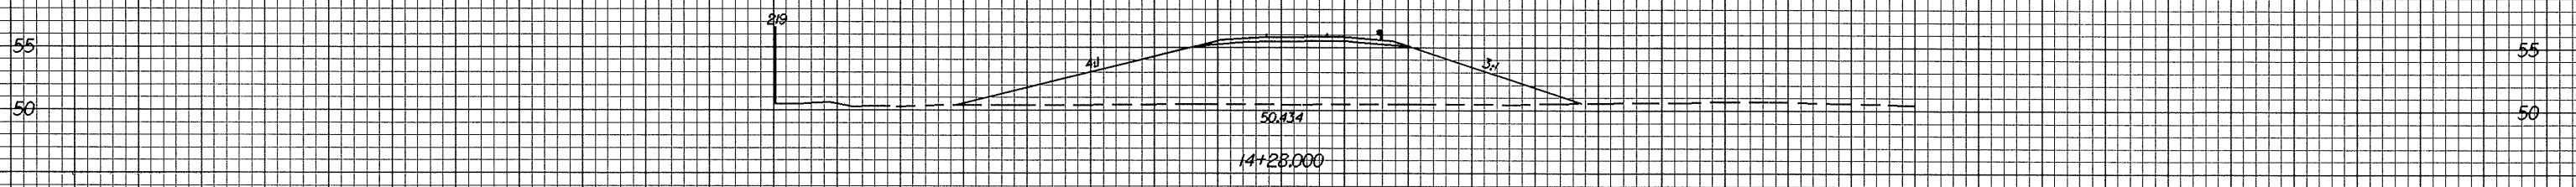

100 90 80 70 60 50 40 30 20 10 0 10 20 30 40 50 60 70 80 90 100

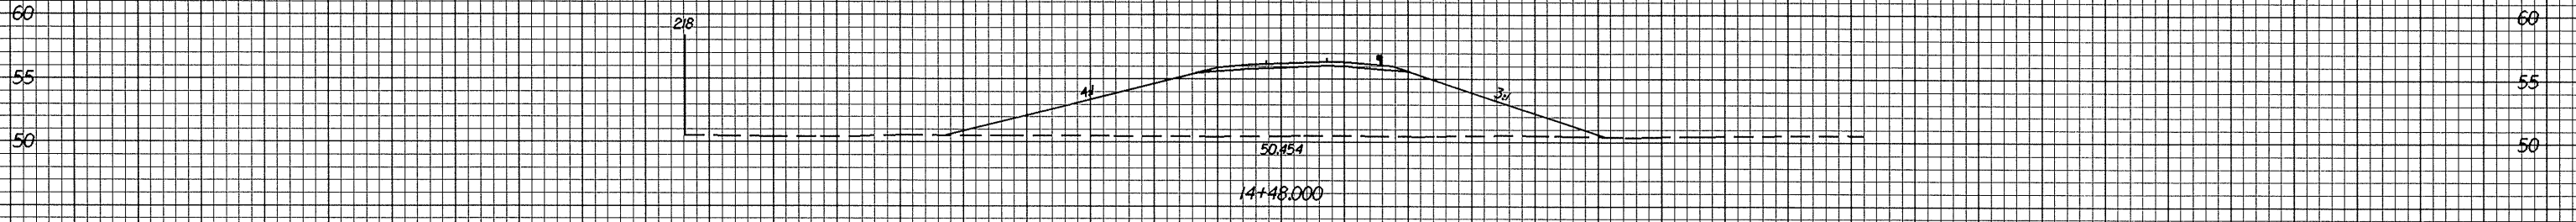

07-JUL-2004 12:48  
W:\0513A\X-139.dwg

100 90 80 70 60 50 40 30 20 10 0 10 20 30 40 50 60 70 80 90 100