

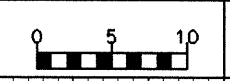
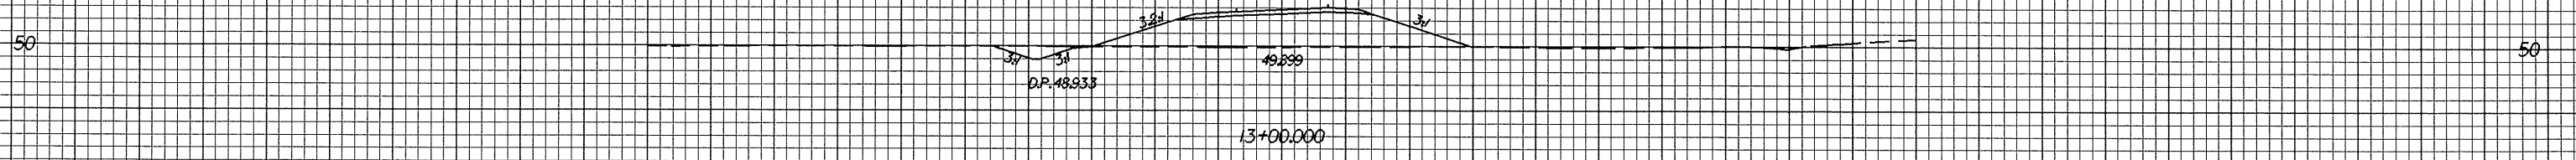
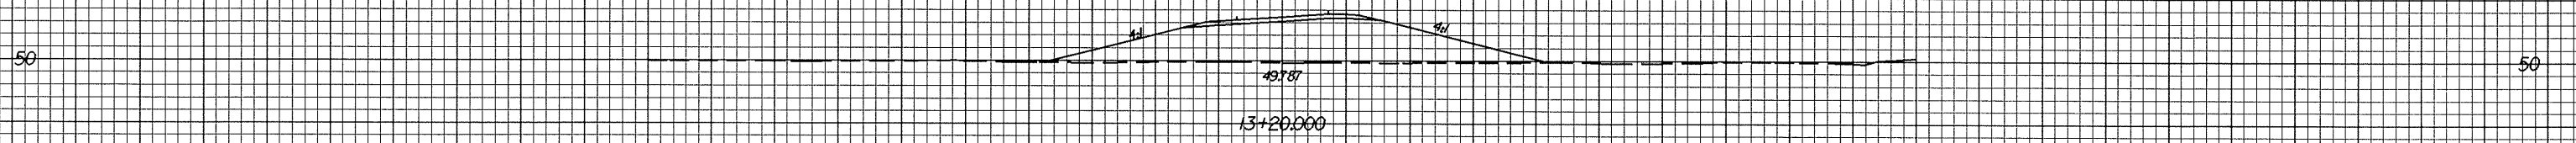
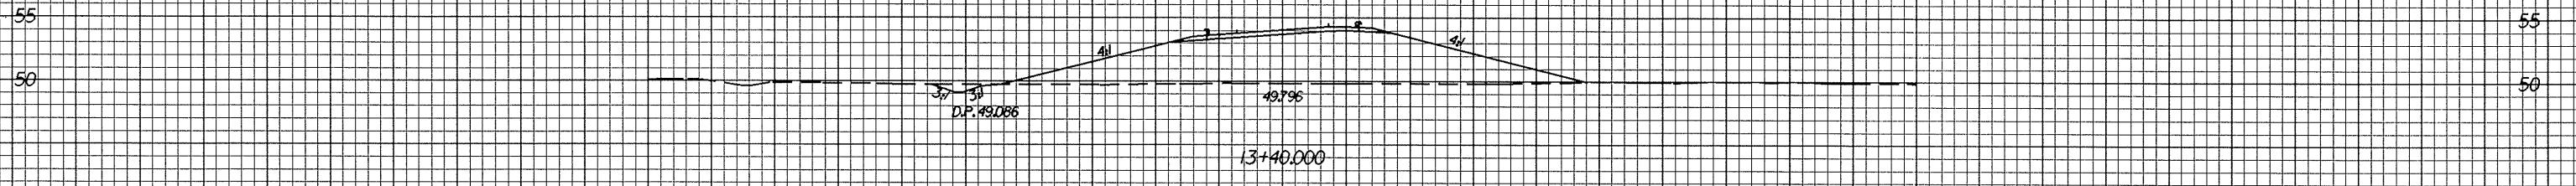


12/22/99

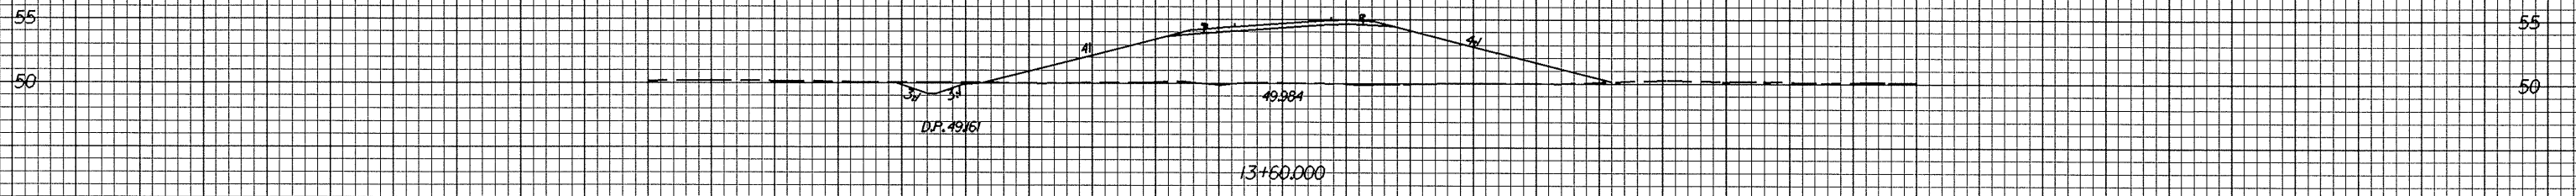

PROJECT REFERENCE NO.	SHEET NO.
R-0513A	X-129

100 90 80 70 60 50 40 30 20 10 0 10 20 30 40 50 60 70 80 90 100

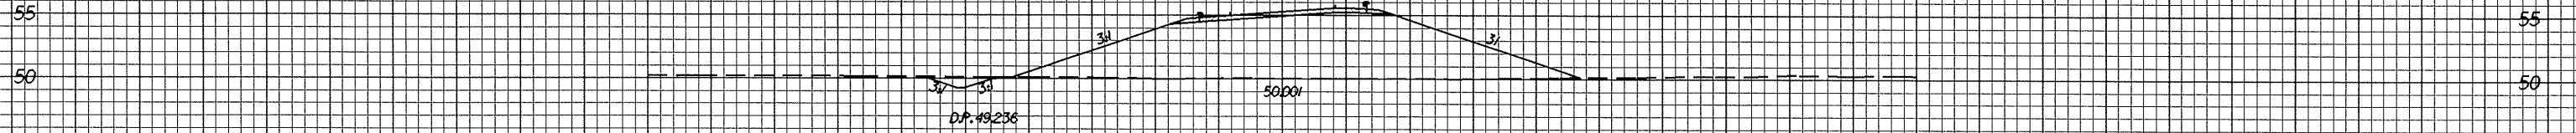

87, U.S. 2004, 342, W. Research

100 90 80 70 60 50 40 30 20 10 0 10 20 30 40 50 60 70 80 90 100