


12/22/95



PROJECT REFERENCE NO.	SHEET NO.
R-0513A	X-95

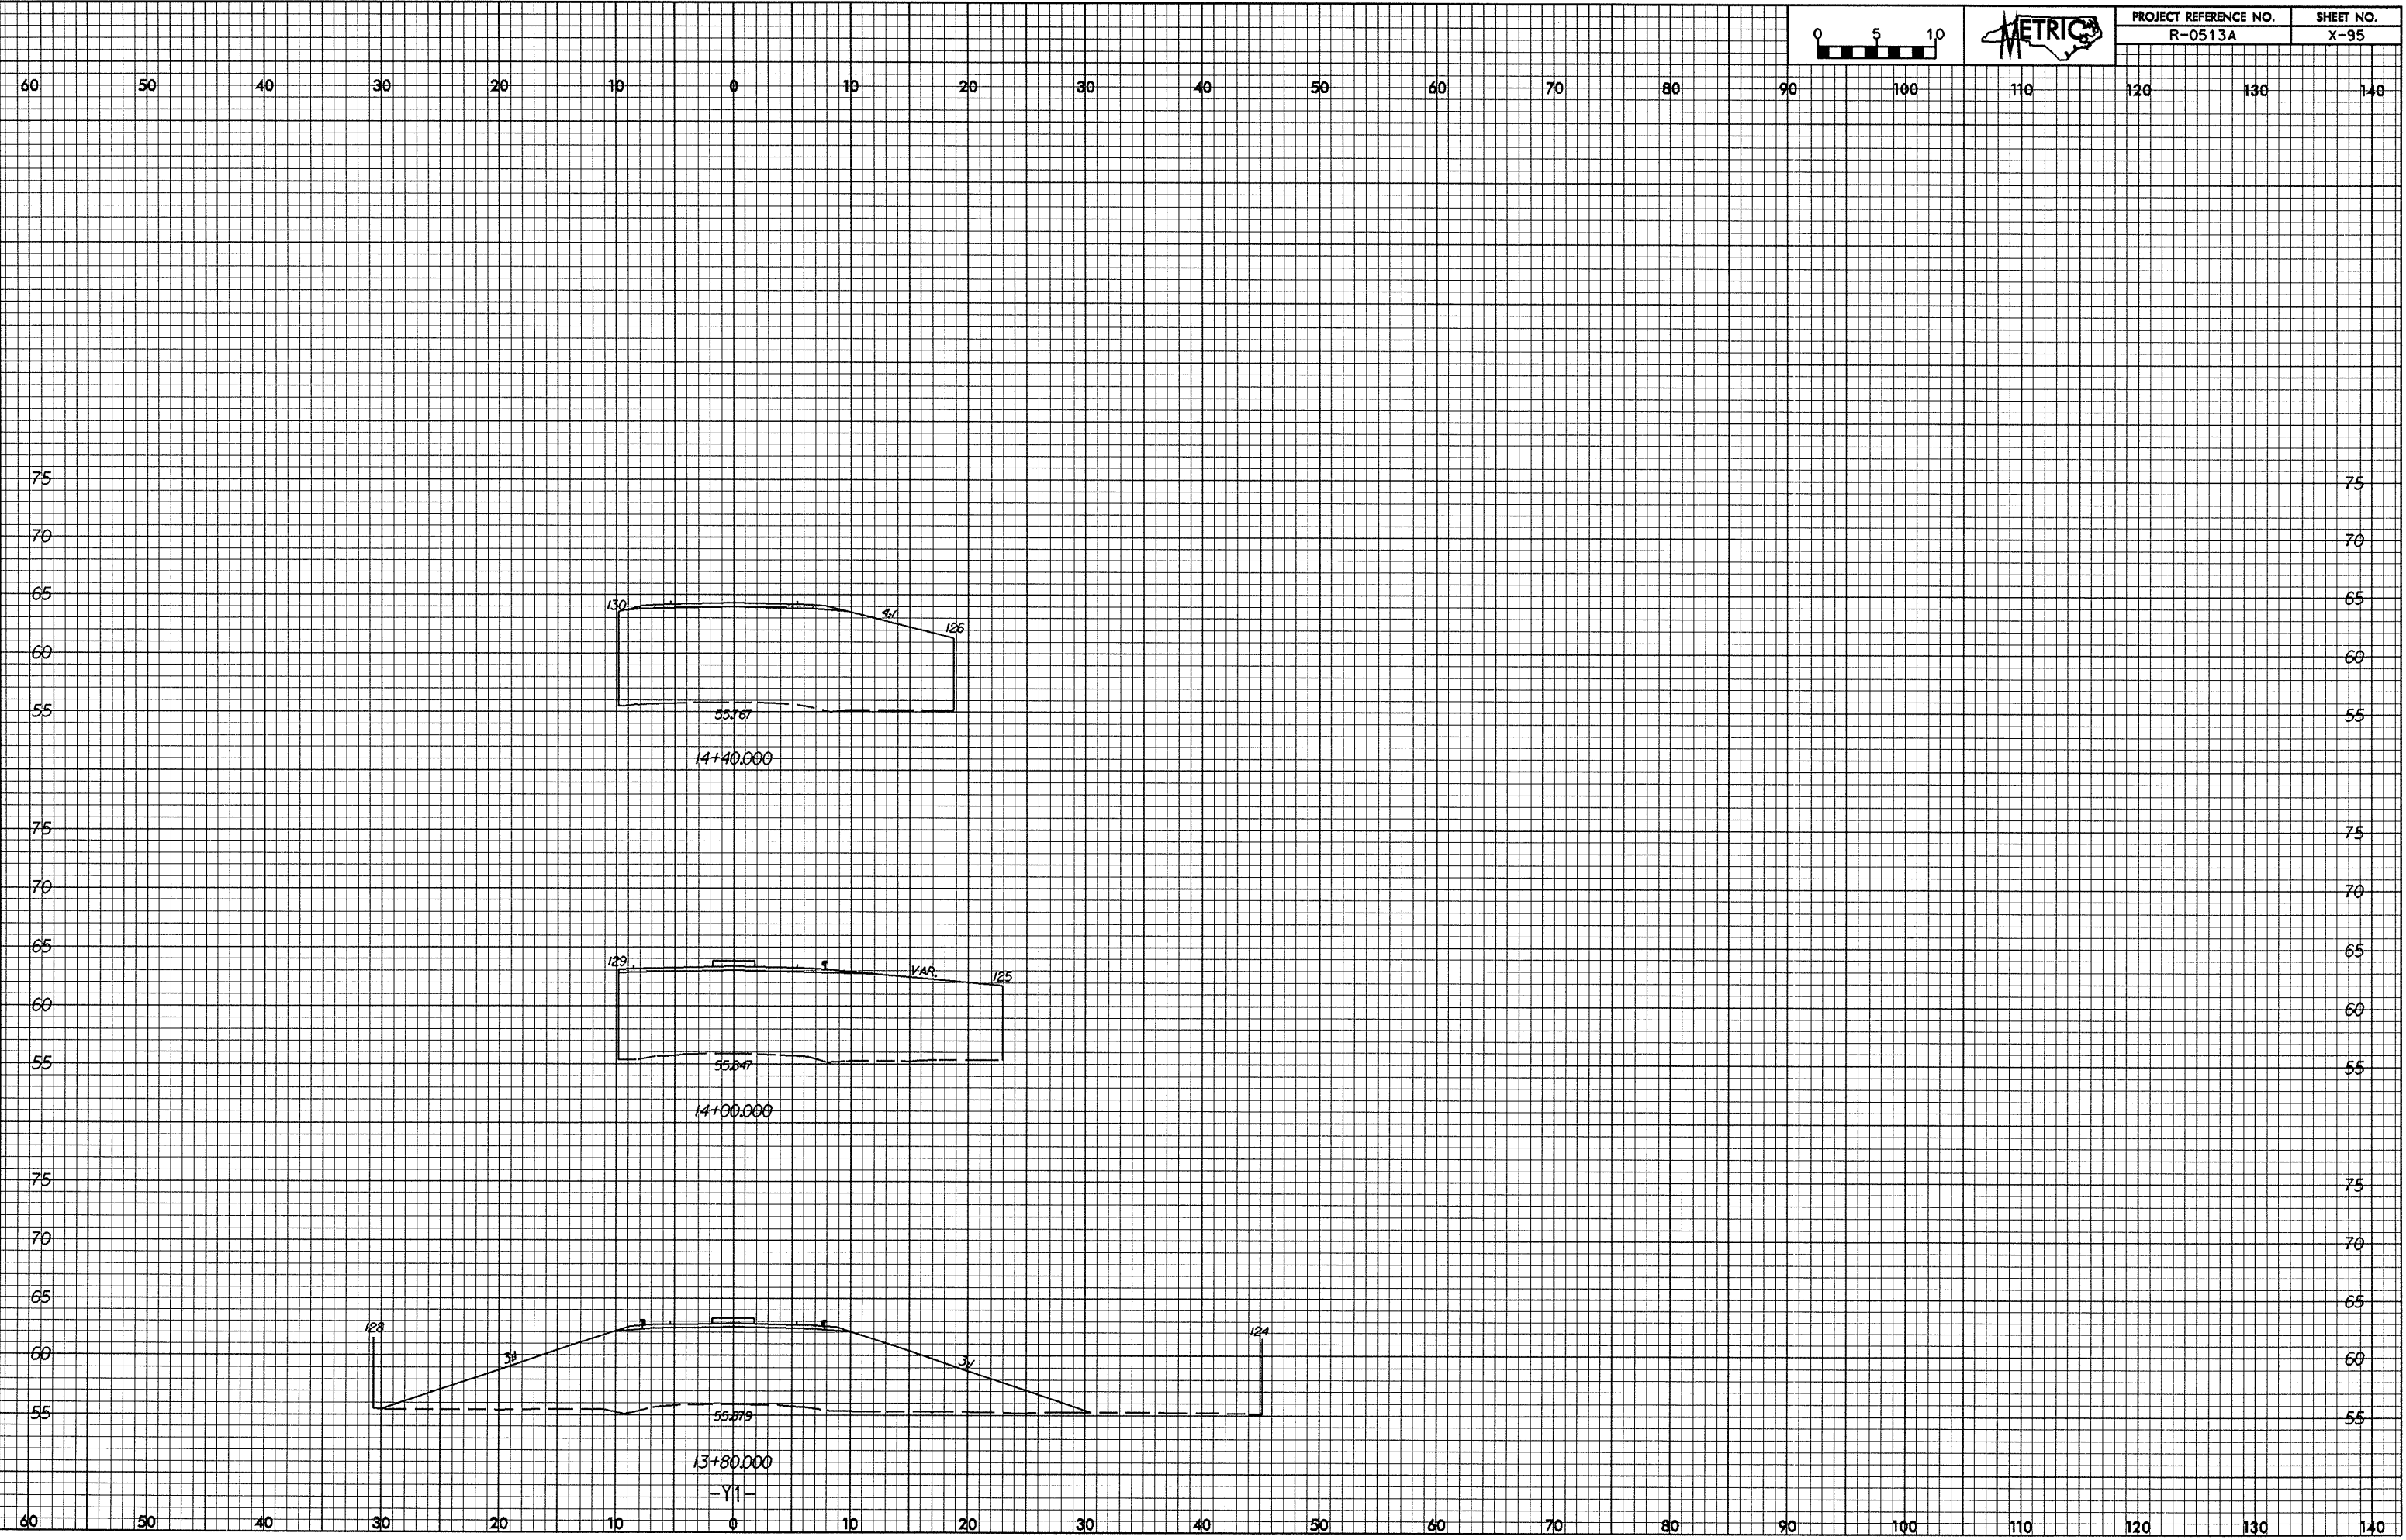

95-114-2804 16418  
1/2" = 10' (1" = 20')